


FILE NAME: MCE015 (REV. 9/25/04)

RTE.	SECTION	COUNTY	TOTAL SHEETS	SHEET NO.
C.H. 7	7	MENARD	9	9
PROJECT			* 01-00050-00-BR	

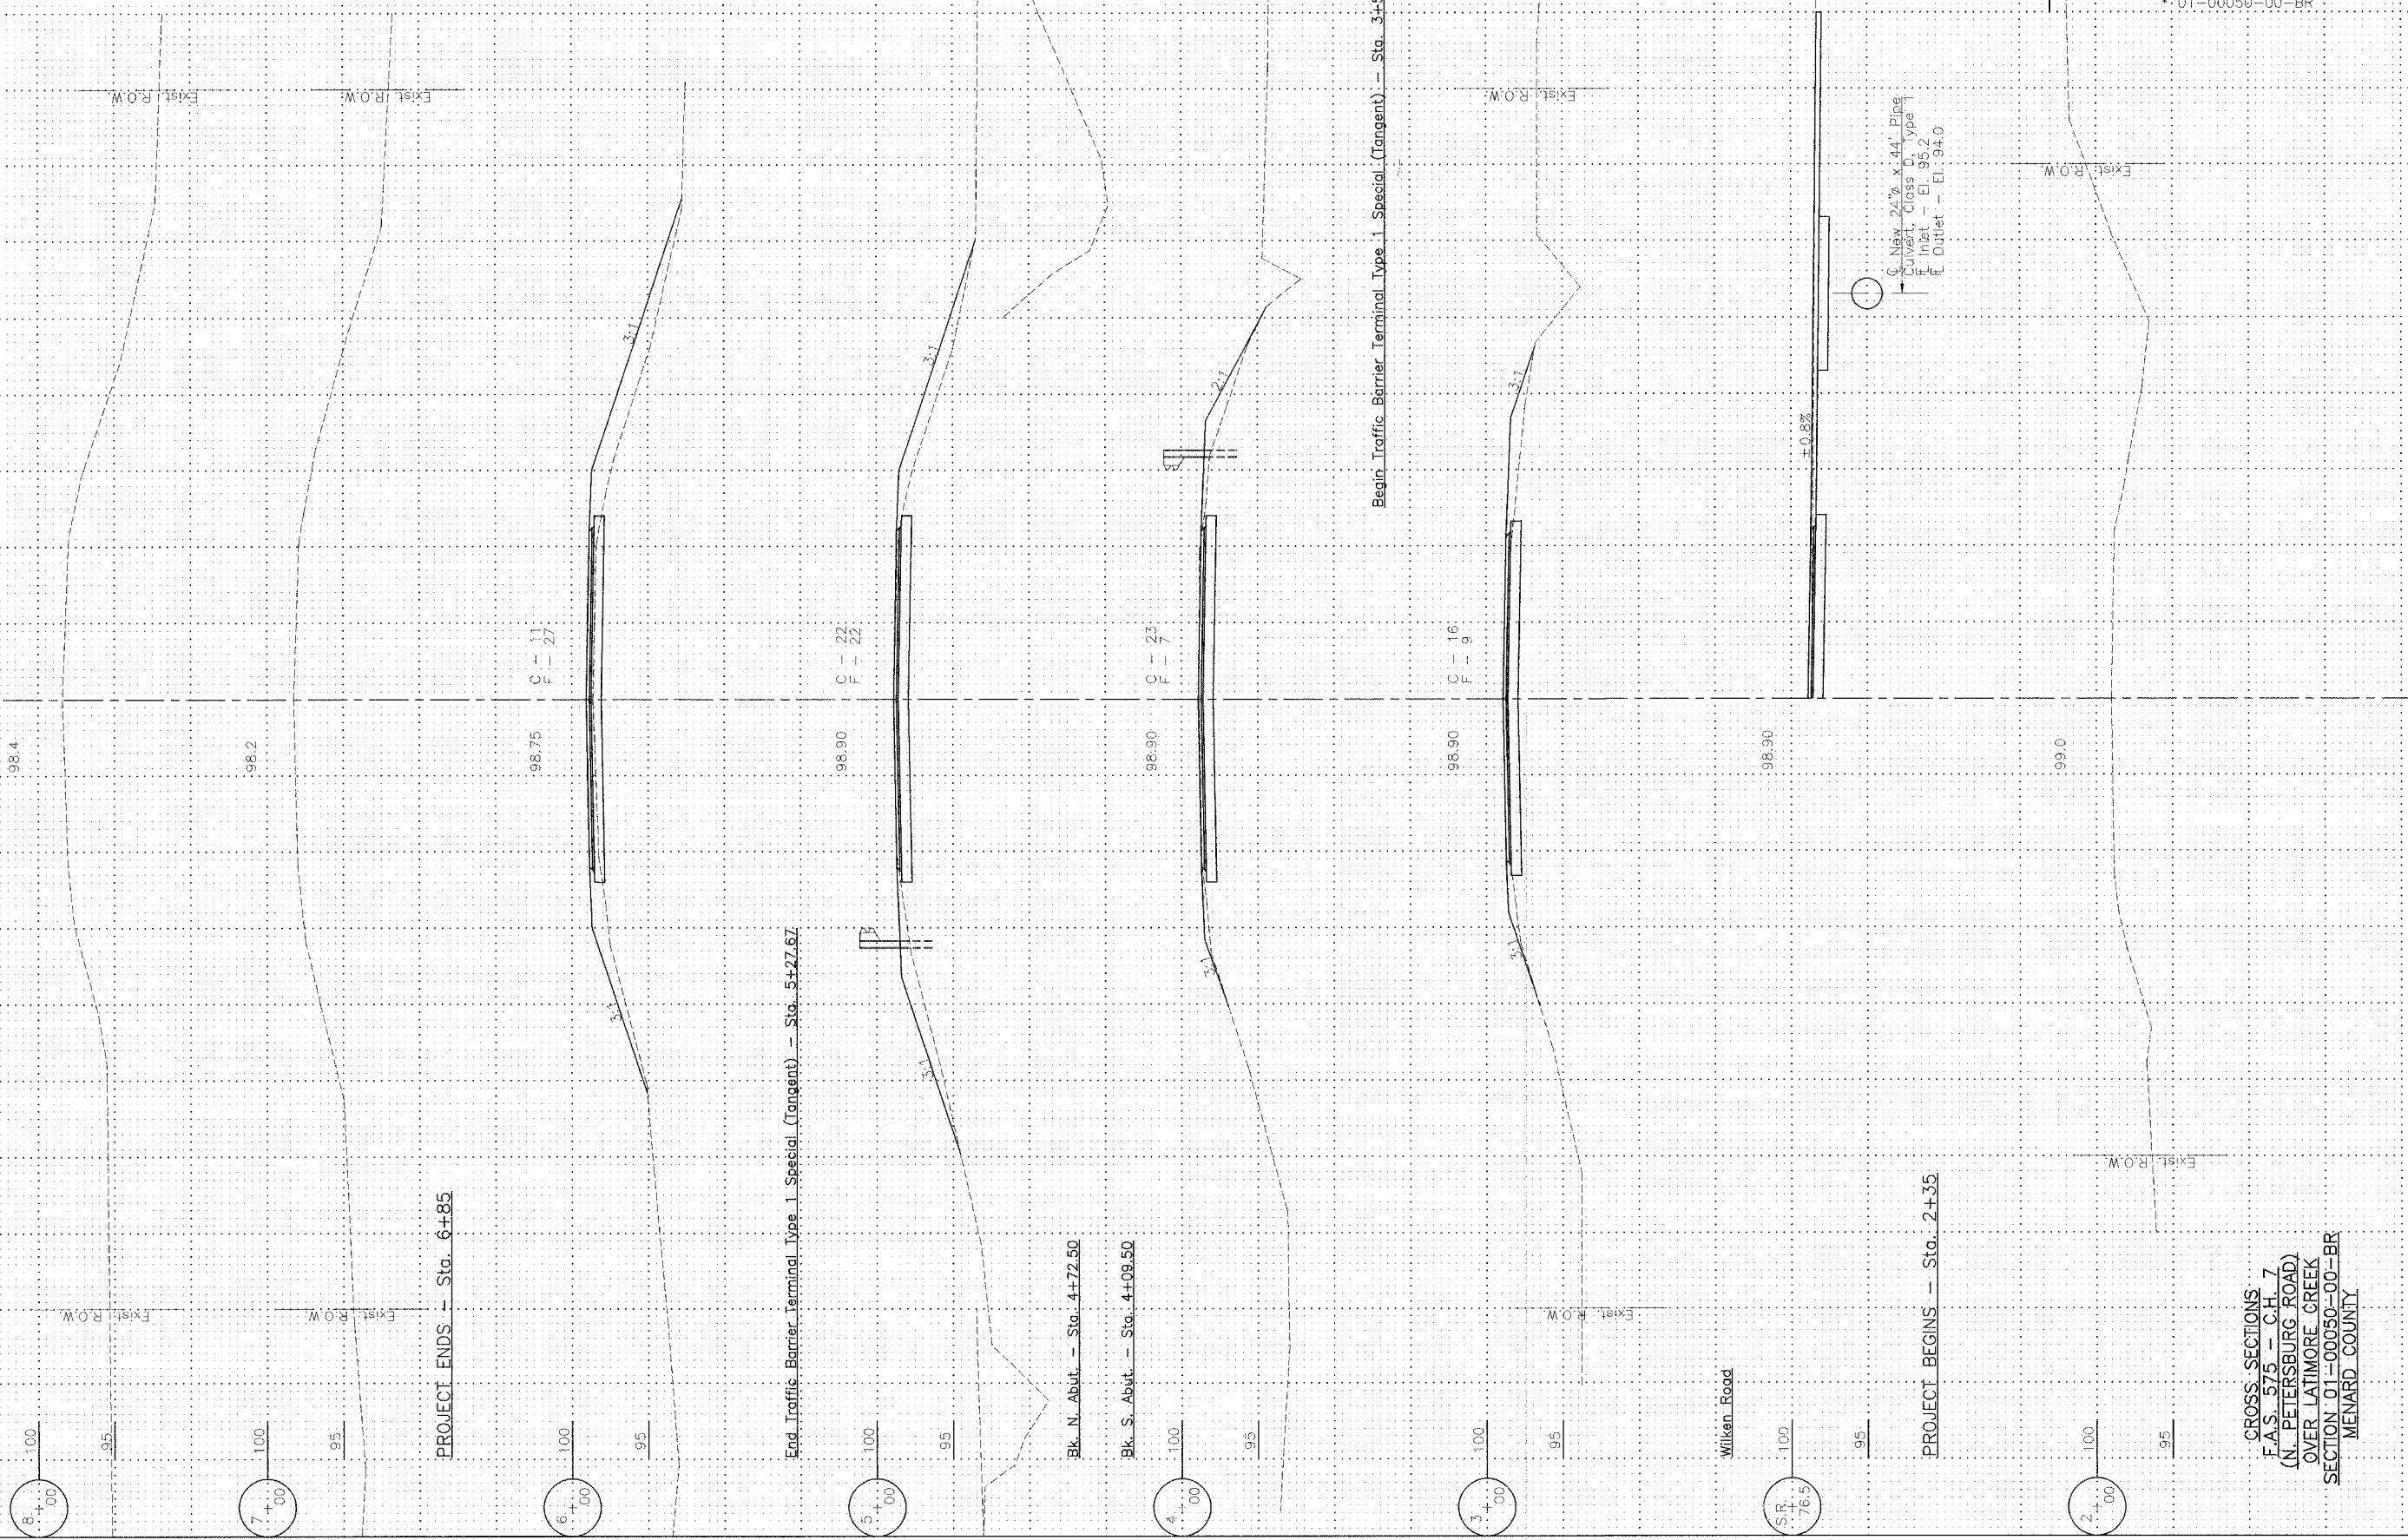

CROSS SECTIONS
 F.A.S. 575 - C.H. 7
 (N. PETERSBURG ROAD)
 OVER LATIMORE CREEK
 SECTION 01-00050-00-BR
 MENARD COUNTY