
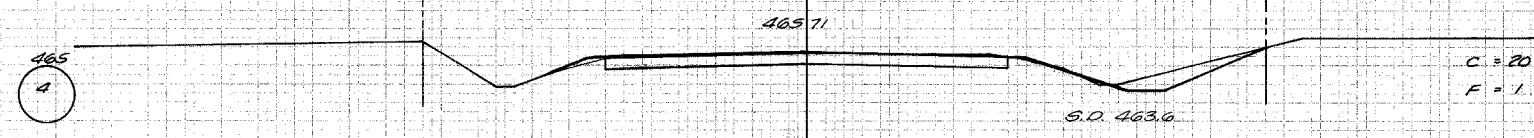
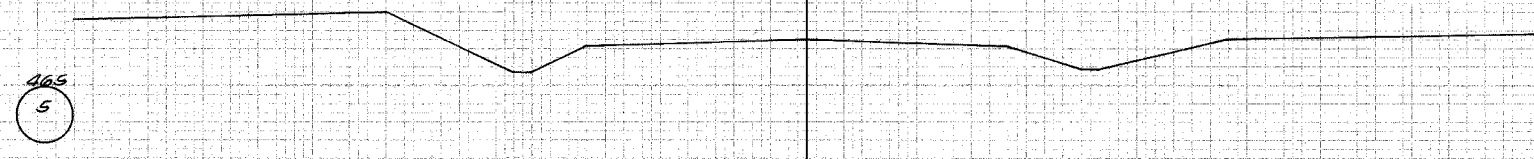
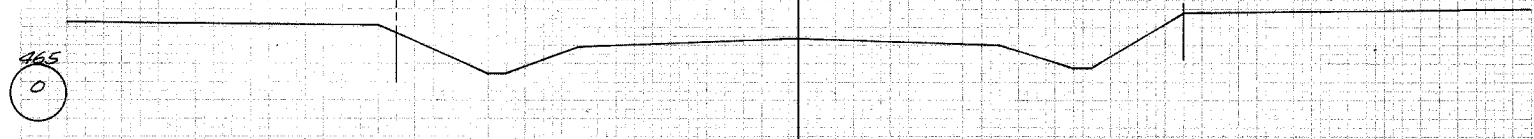
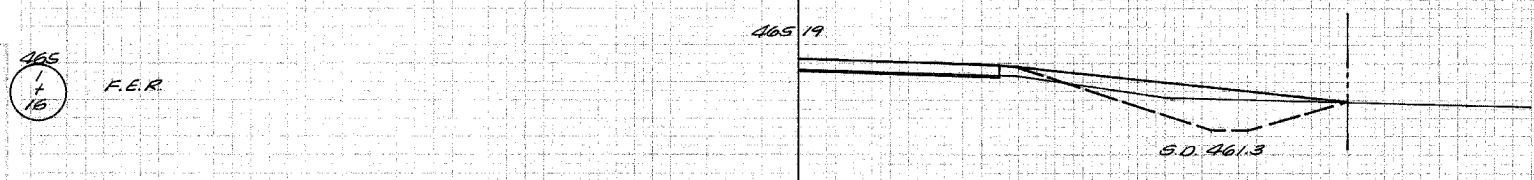
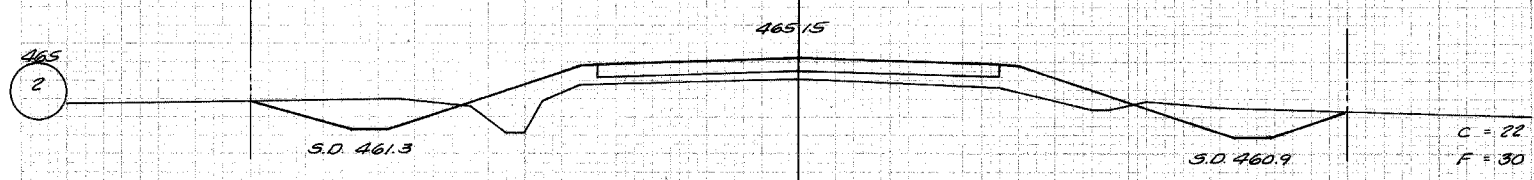
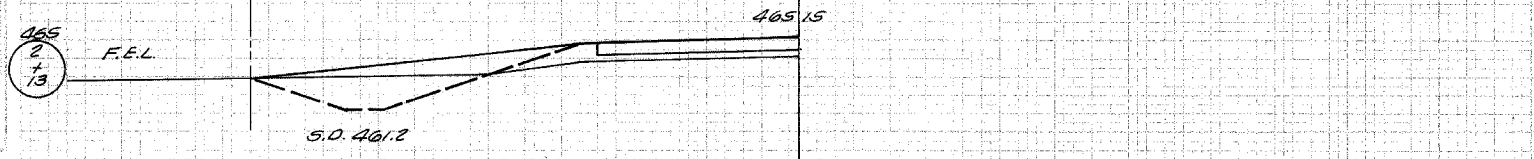
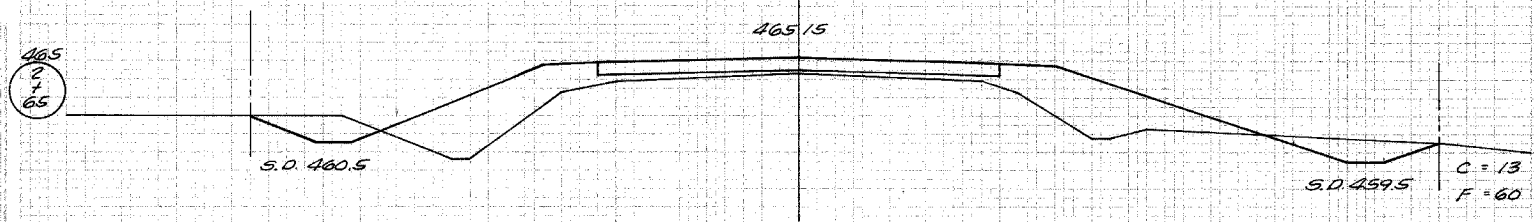


|         |                |              |        |           |   |
|---------|----------------|--------------|--------|-----------|---|
| SECTION | 01-07128-00-8R | TOTAL SHEETS | 10     | SHEET NO. | 3 |
| COUNTY  | CRAWFORD       | ROAD DIST.   | OBLONG |           |   |
| STA.    | 0+00           | TO STA.      | 6+00   |           |   |

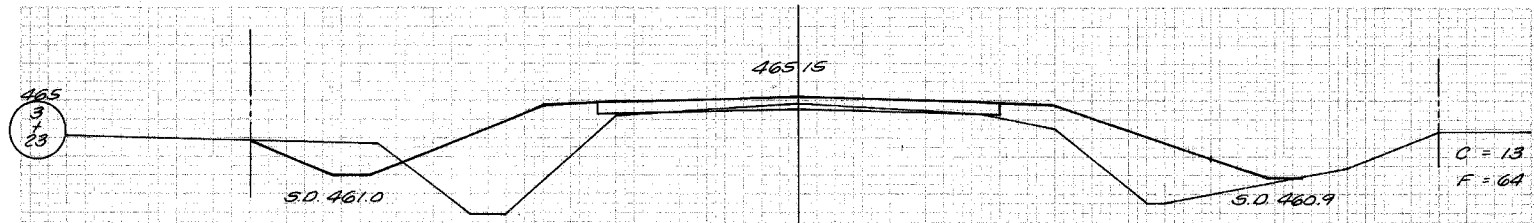

PROJECT: \_\_\_\_\_  
 DRAWN BY: \_\_\_\_\_  
 CHECKED BY: \_\_\_\_\_  
 DATE: \_\_\_\_\_

PROJECT: \_\_\_\_\_  
 DRAWN BY: \_\_\_\_\_  
 CHECKED BY: \_\_\_\_\_  
 DATE: \_\_\_\_\_