
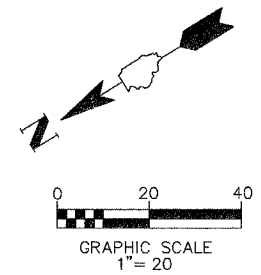


F.A.U. RTE.	SECTION	COUNTY	TOTAL SHEETS	SHEET NO.
9003	03-0044-00-BR	MADISON	24	6
STA. 10+00 TO STA. 16+00				
FED. ROAD DIST. NO.	ILLINOIS	FED. AID PROJECT		
PLAN & PROFILE				
CONTRACT NO. 97256				

BY _____ DATE _____
 ORIGINAL SURVEY PLOTTED
 SURVEY PLAN FILED
 NOTE BOOK TEMPLATE
 AREAS CHECKED
 NO. _____

BY _____ DATE _____
 ORIGINAL SURVEY PLOTTED
 SURVEY PLAN FILED
 NOTE BOOK TEMPLATE
 AREAS CHECKED
 NO. _____

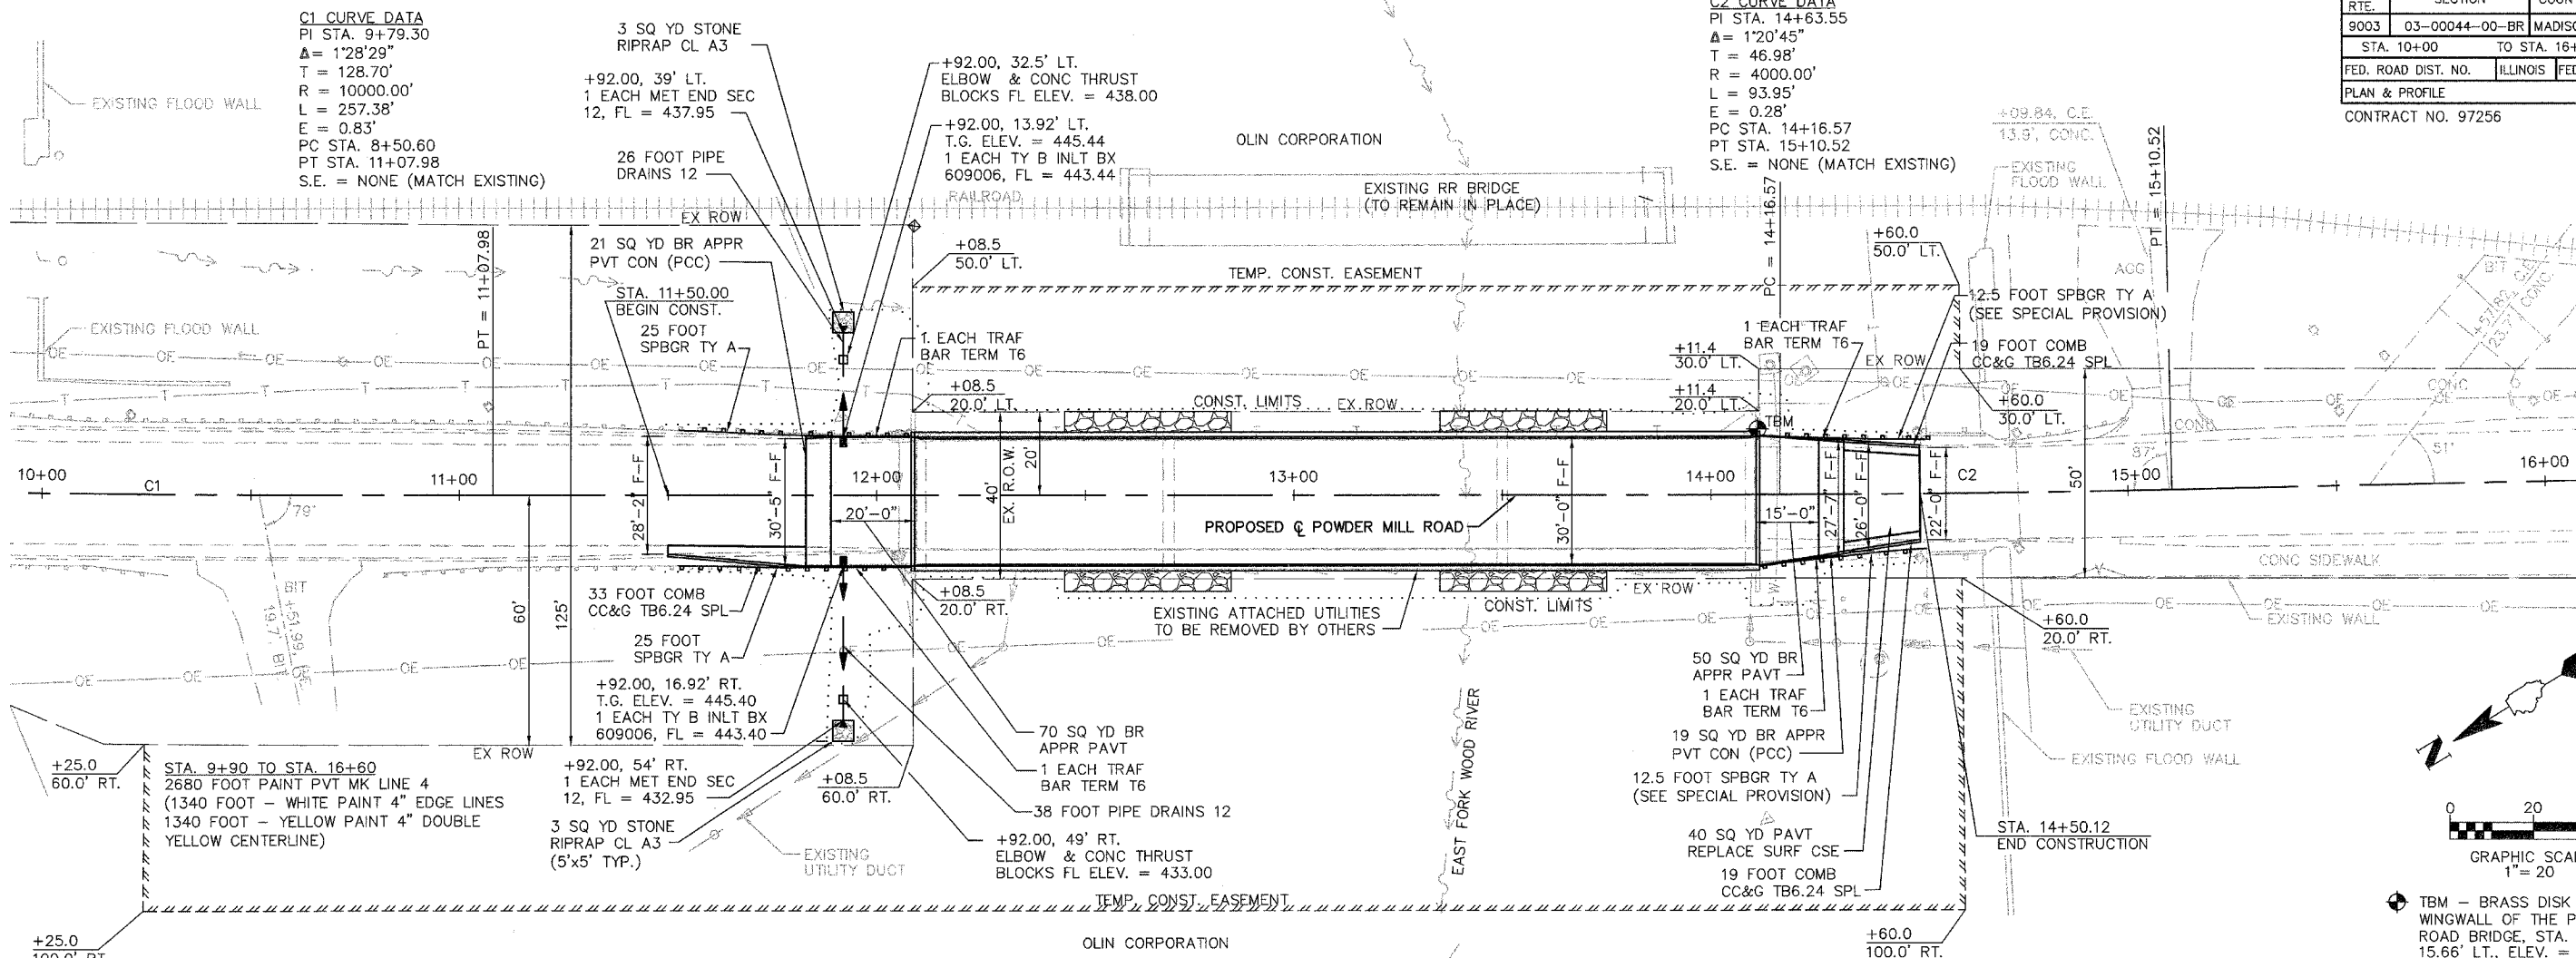

TBM - BRASS DISK ON THE SE WINGWALL OF THE POWDER MILL ROAD BRIDGE, STA. 14+11.19, 15.66' LT., ELEV. = 441.74

