

CONTRACT NO. 98631				
F.A.P. RTE.	SECTION	COUNTY	TOTAL SHEETS	SHEET NO.
332	31-1-2, 31B	SALINE	199	9
STA.		TO STA.		
FED. ROAD DIST. NO.		ILLINOIS	FED. AID PROJECT	

TYPICAL SECTIONS  
U.S. 45

NOMINAL THICKNESS FOR EACH LIFT OF BINDER MUST BE AS FOLLOWS:

1 3" BINDER	
1st LIFT	5" (MAX.)
2nd LIFT	3"
3rd LIFT	3"
4th LIFT	2" (MAX.)

STRUCTURAL DESIGN TRAFFIC: Year 2022

PV = 25,670 SU = 545 MU = 545


ROAD/STREET CLASSIFICATION: Class I

PERCENT OF STRUCTURAL DESIGN TRAFFIC IN DESIGN LANE:

P = 0.32 S = 0.45 M = 0.45

TRAFFIC FACTOR: Actual TF = 4.27 AC Type = AC-20

SUBGRADE SUPPORT RATING: FAIR

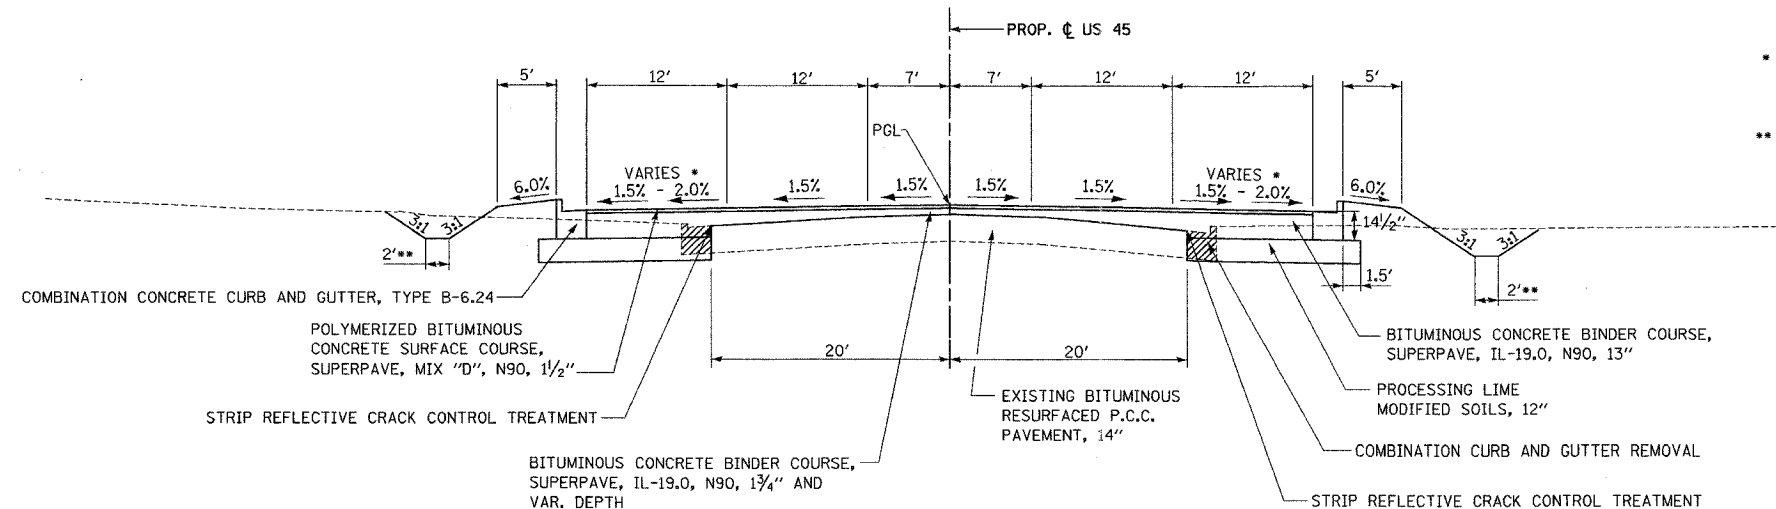


- PAVEMENT WARPING:  
STA. 380+25 LT. TO 381+75 LT.  
STA. 380+25 RT. TO 382+84.50 RT.
- \*\* FOR DITCH WIDTH AND DITCH LOCATION SEE CROSS-SECTIONS.

TO BE USED: STA. 375+85.00 TO 385+30.00

LEGEND:

	REMOVAL
--	---------

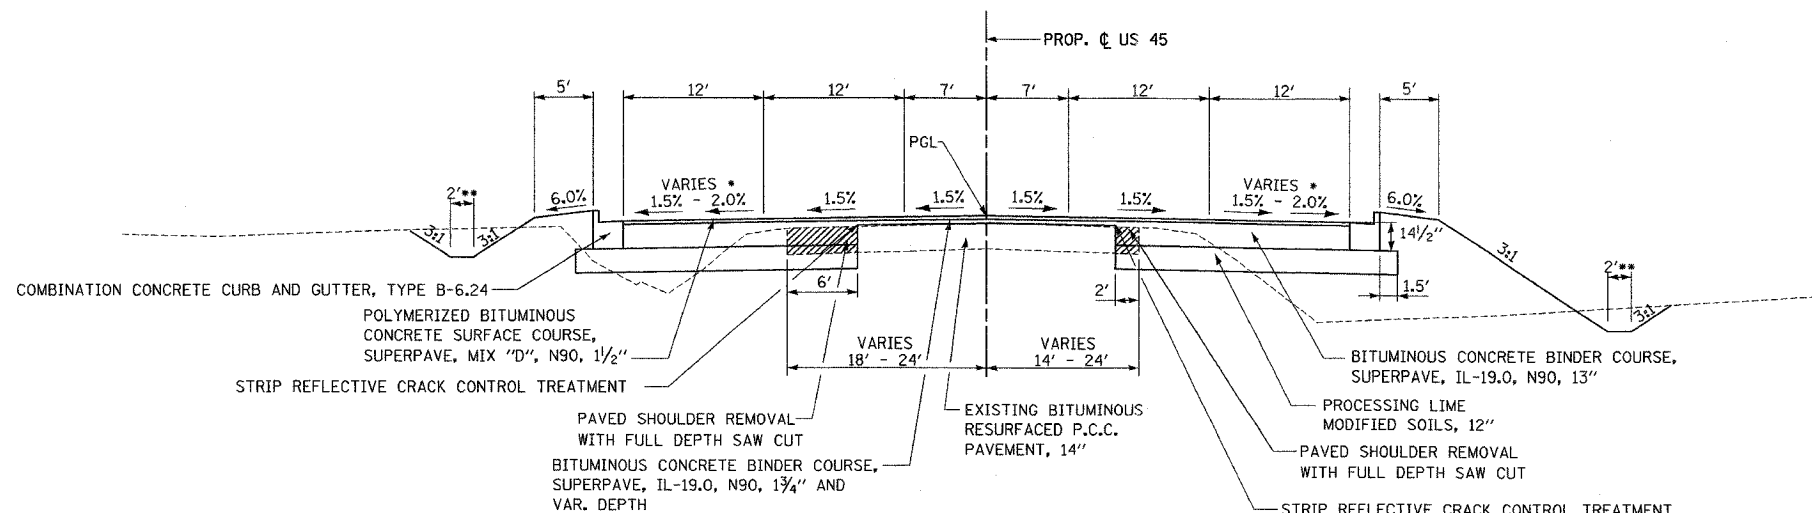

- PAVEMENT WARPING:  
STA. 374+45 TO 375+70
- \*\* FOR DITCH WIDTH AND DITCH LOCATION SEE CROSS-SECTIONS.

TO BE USED: STA. 374+45.00 TO 375+85.00

PROJECT NO. 332 / ROADWAY / CONTRACT / TYPICAL SECTIONS /  
 DRAWN BY: J.S. / CHECKED BY: J.B.  
 FILE NO. 332-35584-L00N  
 DATE 04-03-2022