


F.A.P. RTE.	SECTION	COUNTY	TOTAL SHEETS	SHEET NO.
332	31-1-2, 31B	SALINE	199	25


STA.	TO STA.
FED. ROAD DIST. NO.	ILLINOIS FED. AID PROJECT

STATION	NORTHING	EASTING	REMARKS
334+26.84	413,447.36	948,307.55	P.I. CURVE 505 MAINLINE
329+14.98	413,171.16	947,876.60	P.C. CURVE 505 MAINLINE
339+34.49	413,621.70	948,788.81	P.T. CURVE 505 MAINLINE
361+35.71	414,371.40	950,858.43	P.O.T. MAINLINE


CURVE	P.I. STATION	Δ	D	T	L	R	M	CHORD
505	334+26.84	12° 44' 38"	1° 15' 00"	511.87'	1,019.51'	4,583.66'	28.32'	1,017.41'

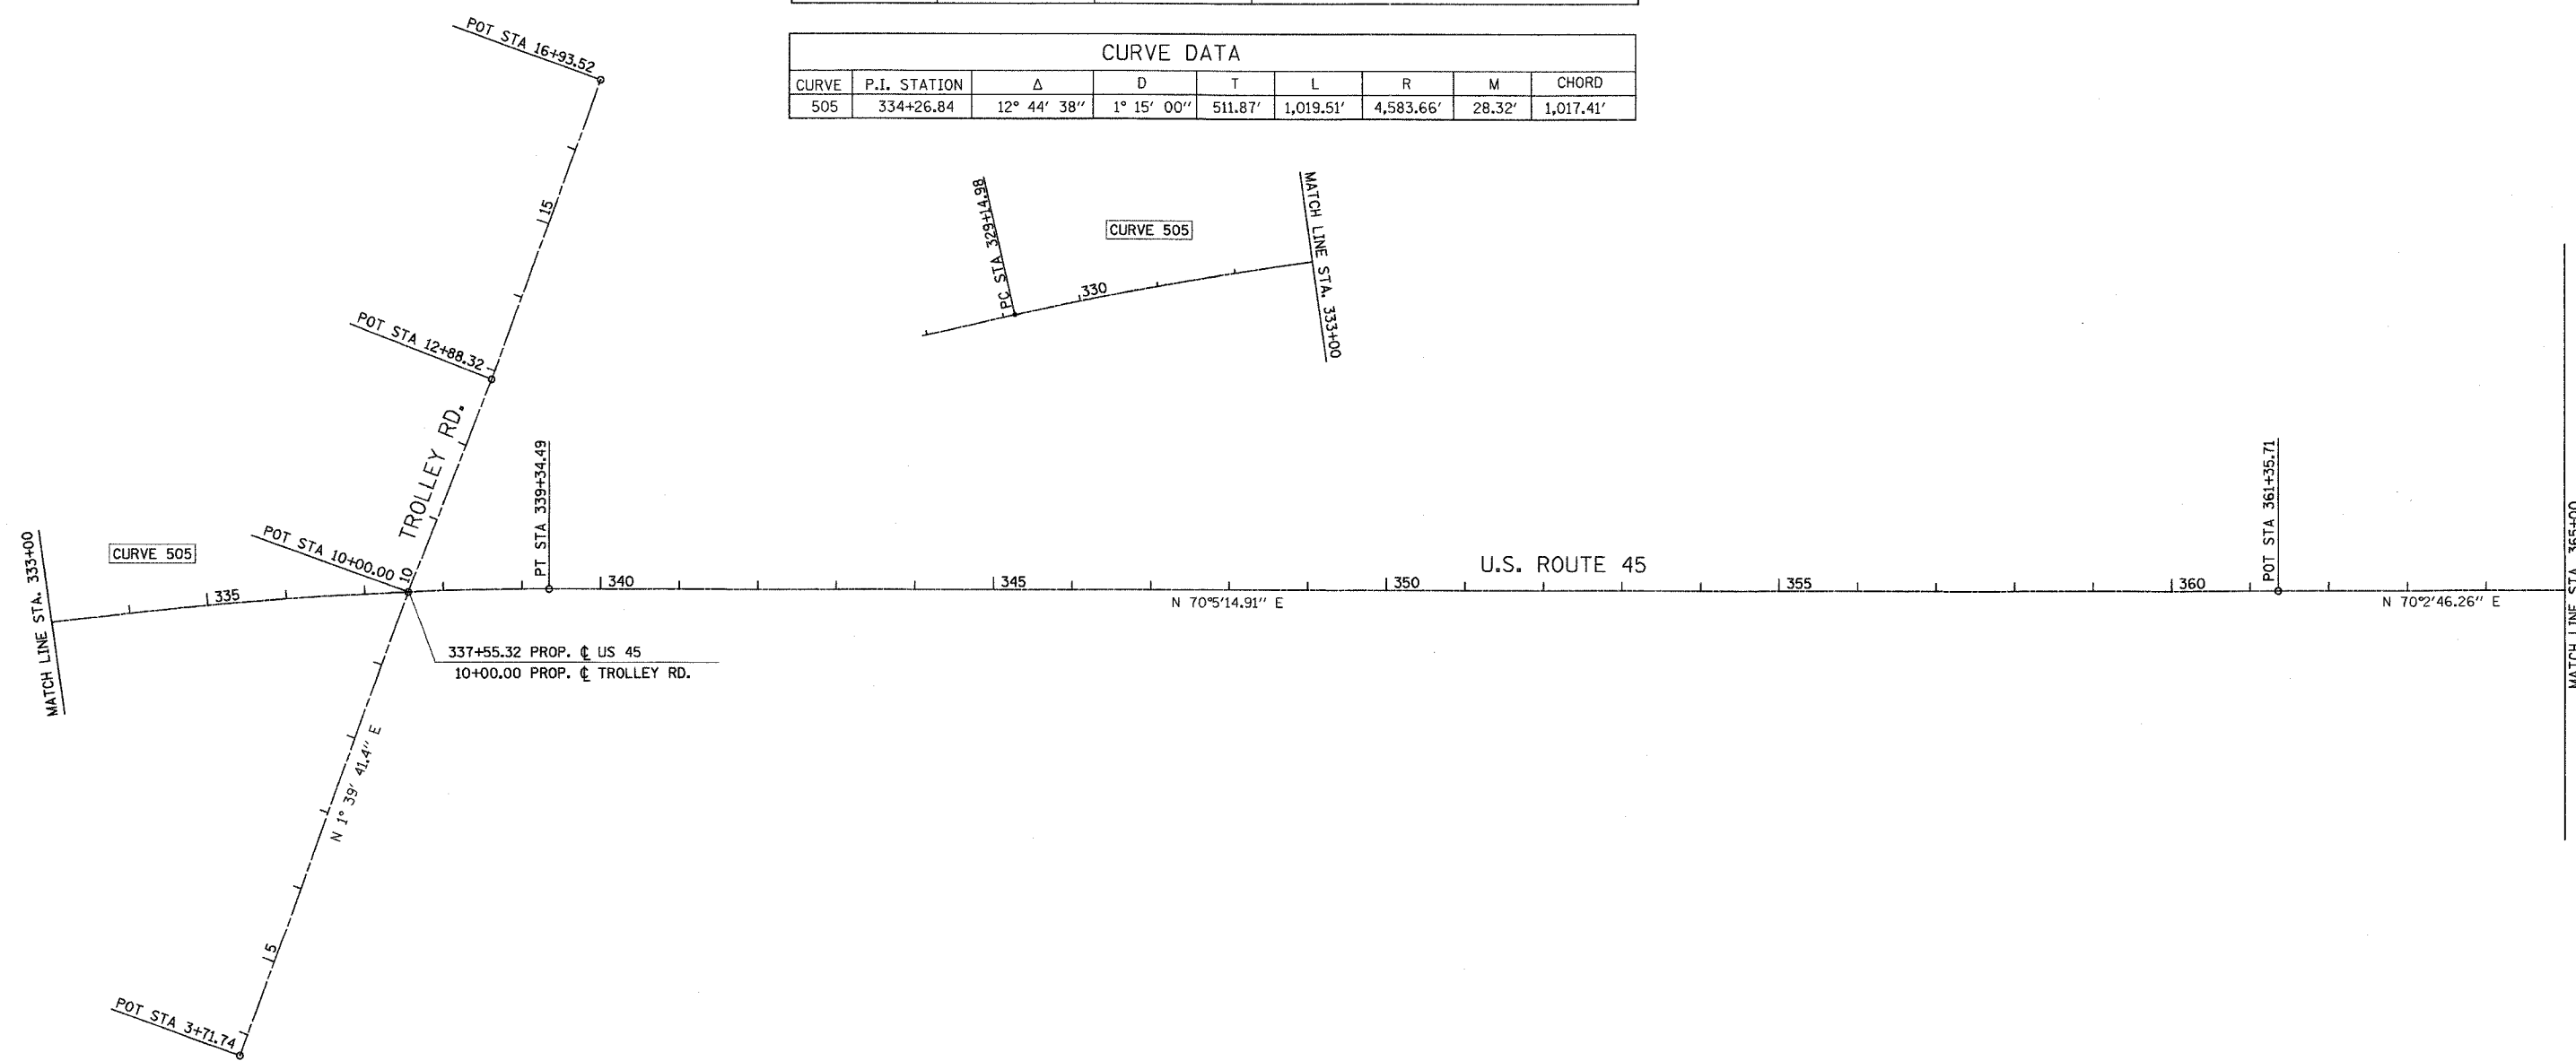


DRAWN BY ...  
CHECKED BY ...

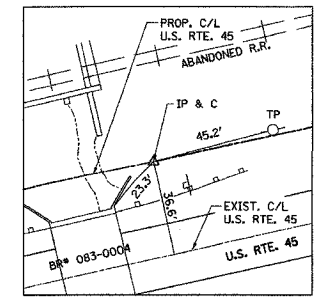

ALIGNMENT TIE POINT  
STA. 329+14.98 U.S. ROUTE 45

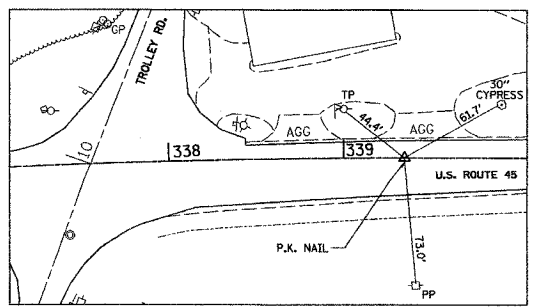

ALIGNMENT TIE POINT  
STA. 339+34.49 U.S. ROUTE 45

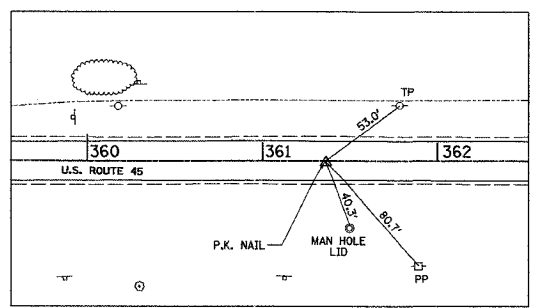

ALIGNMENT TIE POINT  
STA. 361+35.71 U.S. ROUTE 45

**U. S. ROUTE 45  
ALIGNMENT & TIES  
STA. 329+00.00 TO STA. 365+00.00**

1" = 100'

Mr. PROJ. 12567	Mr. PROJ. 12567
Mr. ALI 386430N	Mr. ALI 386430N
Mr. DETBORD 386430N	Mr. DETBORD 386430N