


F.A. RTE.	SECTION	COUNTY	TOTAL SHEETS	SHEET NO.
332	31-1-2, 318	SALINE	199	28

STA.	TO STA.
FED. ROAD DIST. NO.	ILLINOIS FED. AID PROJECT

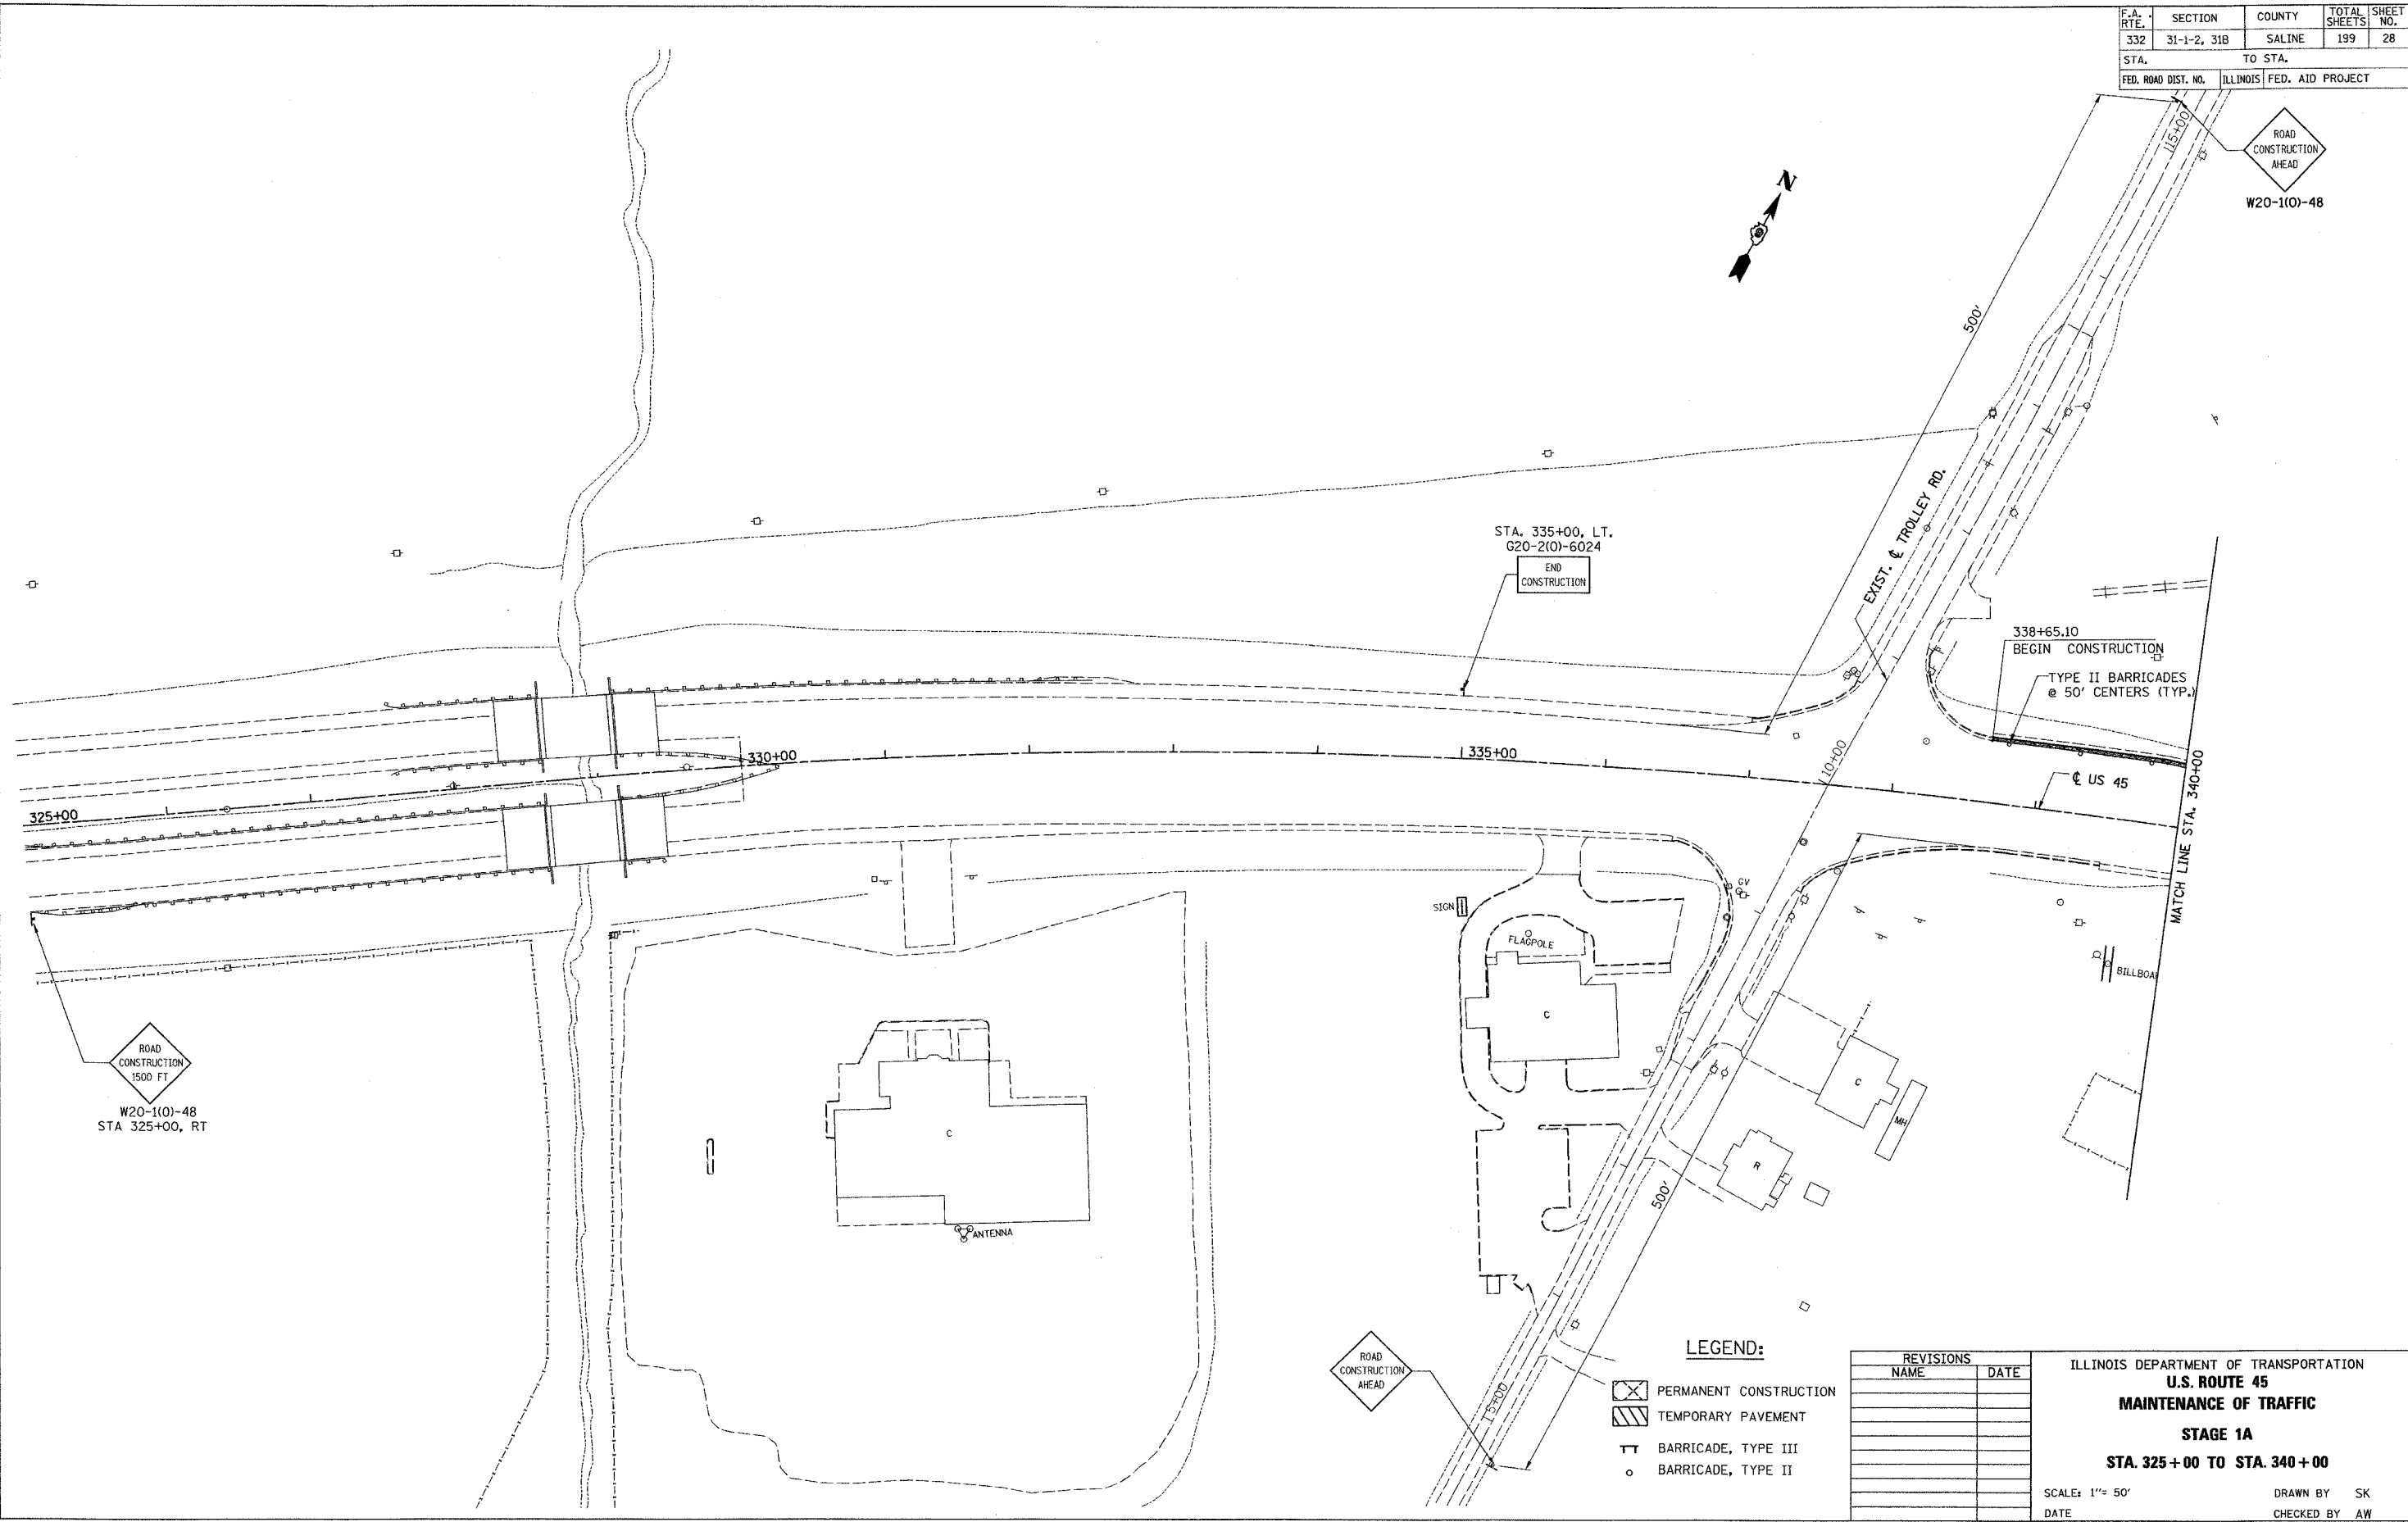

STA. 335+00, LT.
G20-2(0)-6024
END
CONSTRUCTION

338+65.10
BEGIN CONSTRUCTION
TYPE II BARRICADES
@ 50' CENTERS (TYP.)

ROAD
CONSTRUCTION
1500 FT
W20-1(0)-48
STA 325+00, RT

LEGEND:

- PERMANENT CONSTRUCTION
- TEMPORARY PAVEMENT
- BARRICADE, TYPE III
- BARRICADE, TYPE II



REVISIONS	
NAME	DATE

ILLINOIS DEPARTMENT OF TRANSPORTATION
U.S. ROUTE 45
MAINTENANCE OF TRAFFIC
STAGE 1A
STA. 325 + 00 TO STA. 340 + 00

SCALE: 1" = 50'
DATE _____ DRAWN BY SK
CHECKED BY AW

M:\PROJECTS\PROJECTS\ROADWAY\COMMON\Active Files\Reference Files
 PROJECT: 98631\100-358624.dgn
 USER: jk
 DATE: 11/25/2003 10:45:00 AM
 FILE: 100-358624.dgn