
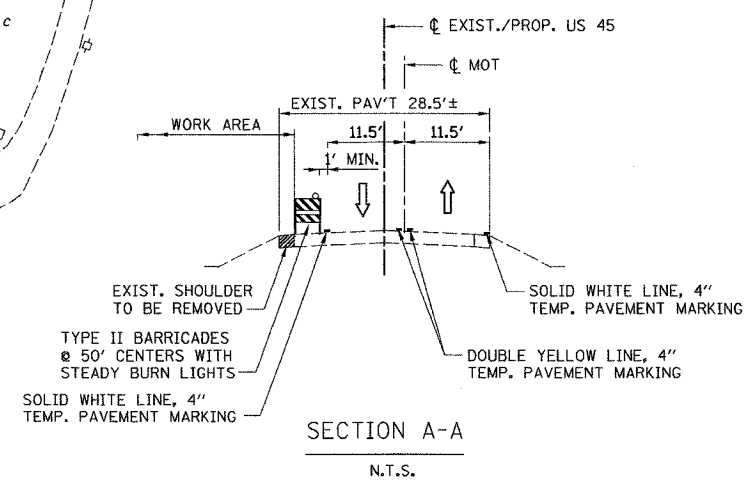


F.A. RTE.	SECTION	COUNTY	TOTAL SHEETS	SHEET NO.
332	31-1-2, 31B	SALINE	199	29
STA.		TO STA.		
FED. ROAD DIST. NO.		ILLINOIS	FED. AID PROJECT	

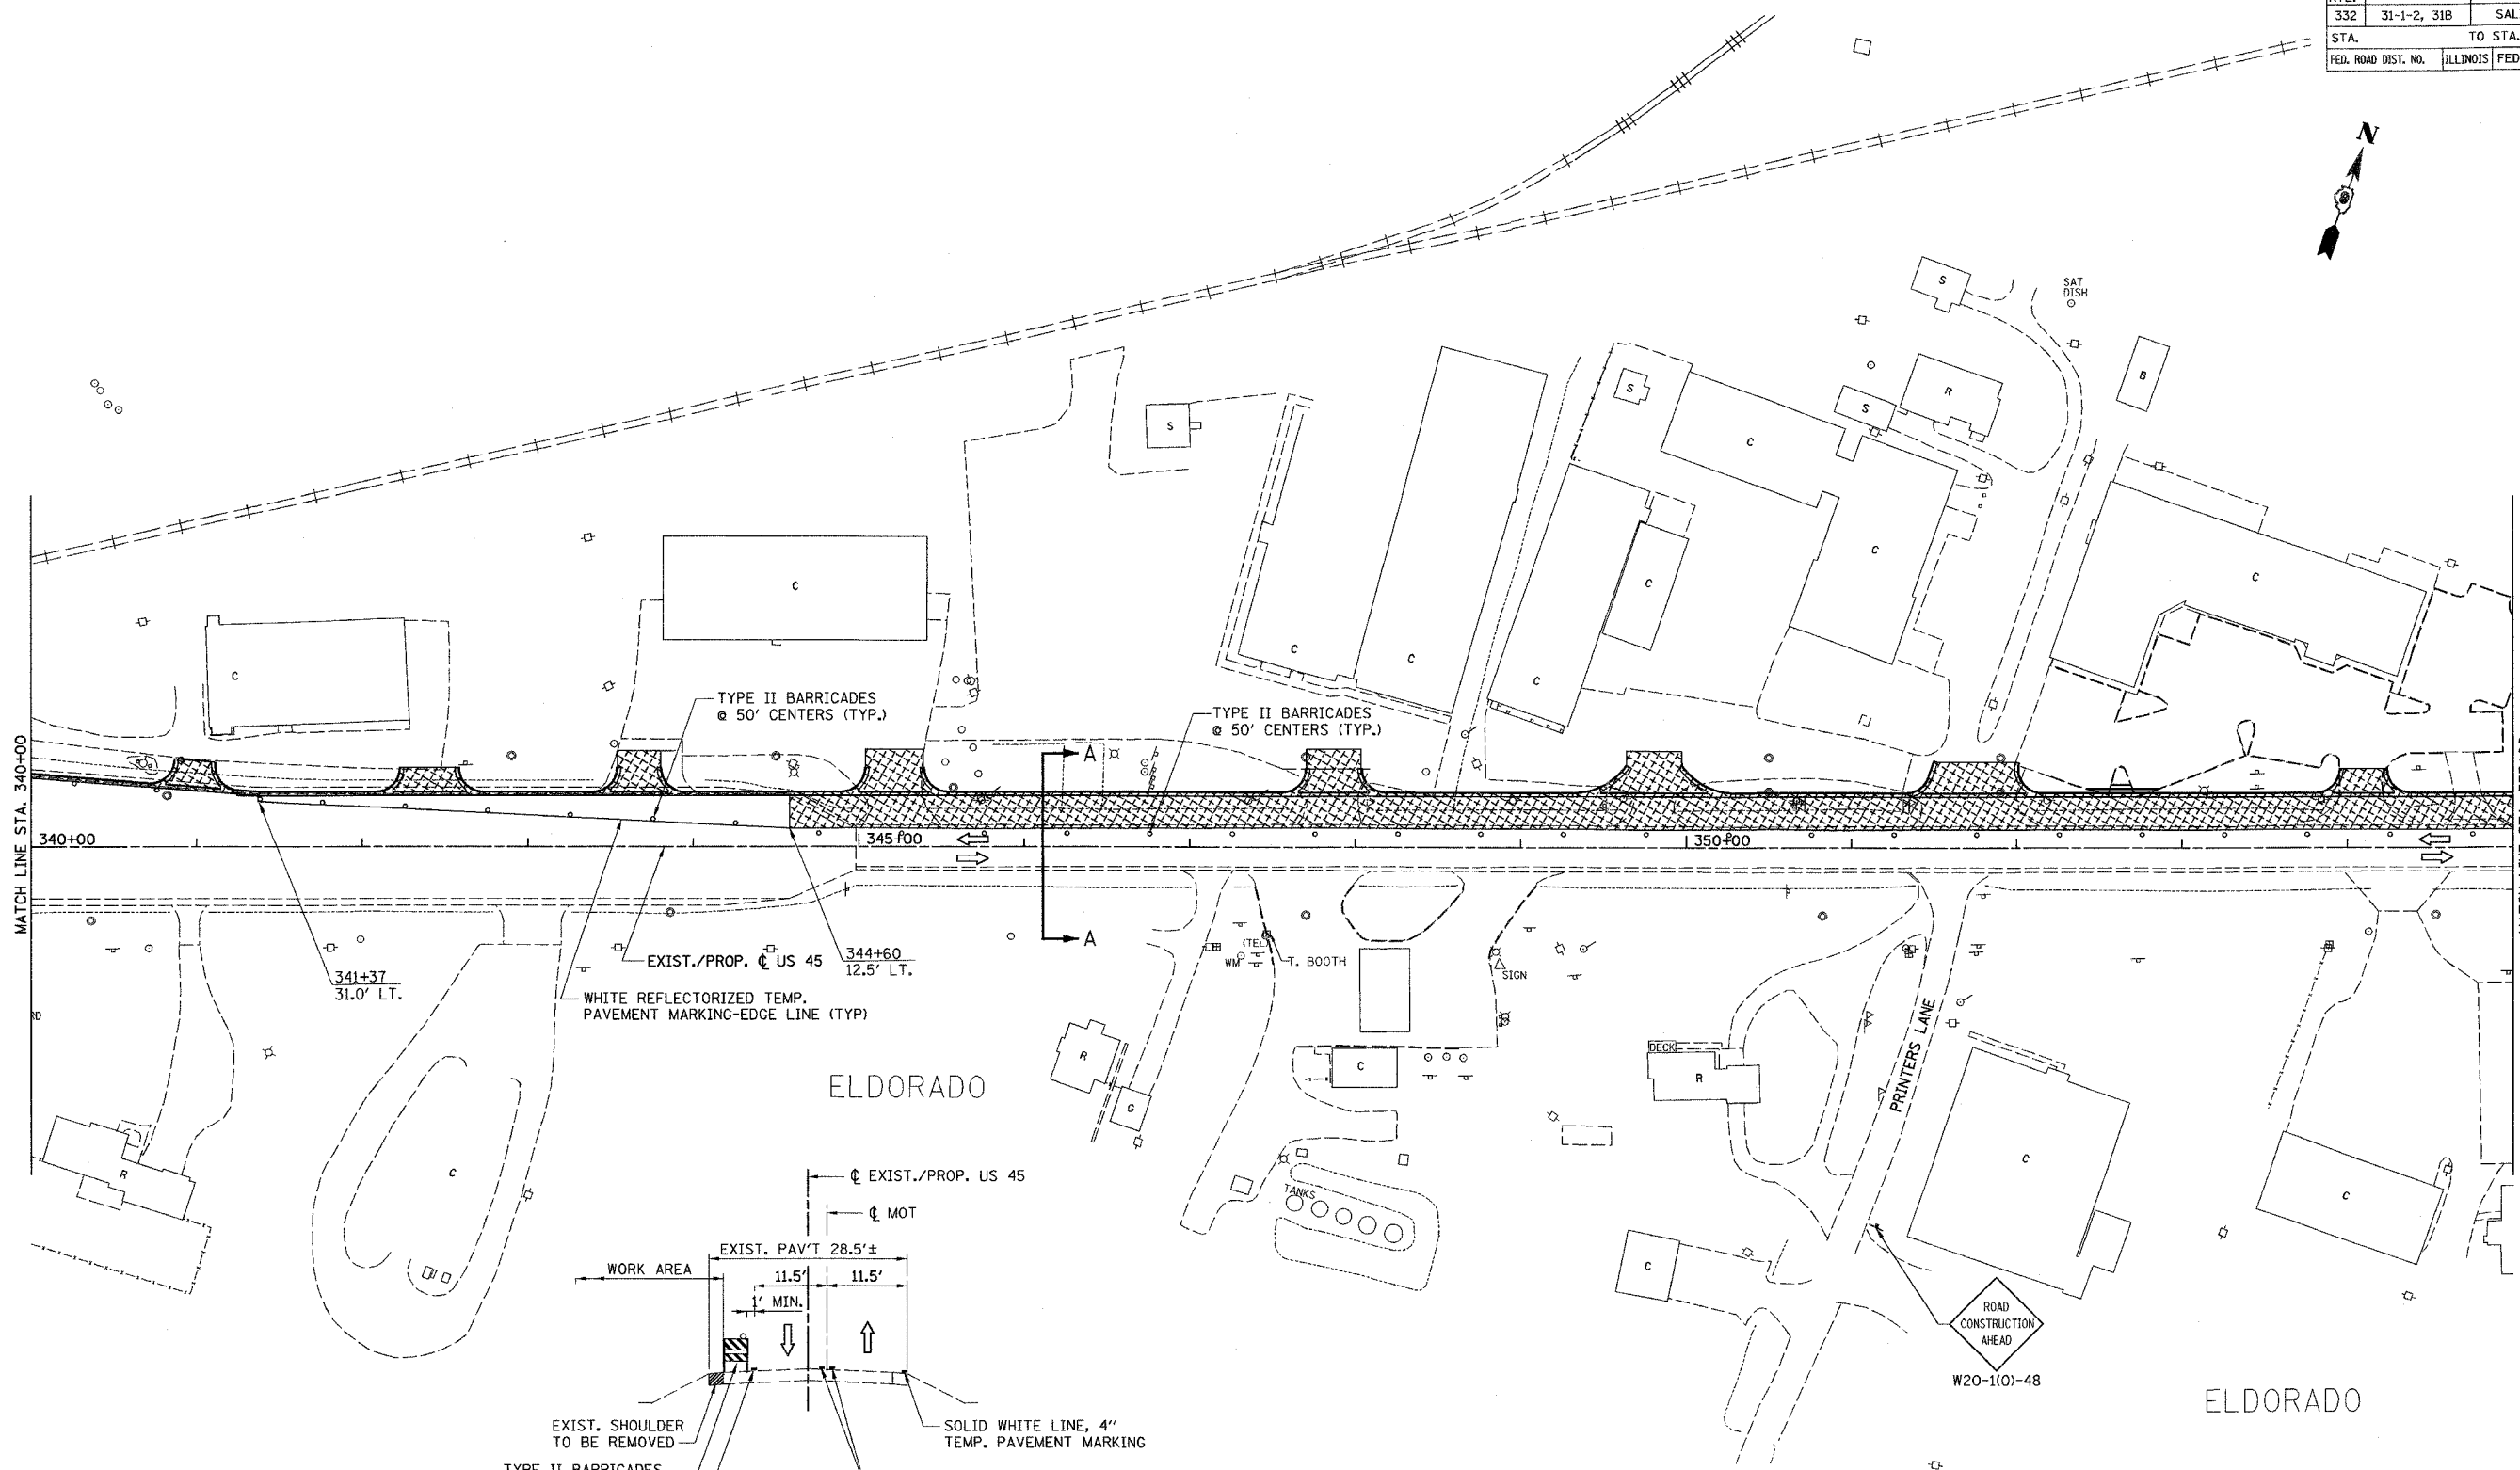

**LEGEND:**

- PERMANENT CONSTRUCTION
- TEMPORARY PAVEMENT
- BARRICADE, TYPE III
- BARRICADE, TYPE II

REVISIONS	
NAME	DATE

ILLINOIS DEPARTMENT OF TRANSPORTATION  
**U.S. ROUTE 45**  
**MAINTENANCE OF TRAFFIC**  
**STAGE 1A**  
**STA. 340+00 TO STA. 355+00**

SCALE: 1"= 50'  
 DATE: \_\_\_\_\_  
 DRAWN BY: SK  
 CHECKED BY: AW

M:\PROJECTS\PROJECTS\98631\COMMON\Reference Plans  
 Active File: 1010-2.dgn  
 10/10/01 10:58:44 AM  
 10/10/01 10:58:44 AM  
 10/10/01 10:58:44 AM  
 10/10/01 10:58:44 AM