


F.A. RTE.	SECTION	COUNTY	TOTAL SHEETS	SHEET NO.
332	31-1-2, 31B	SALINE	199	32
STA. 385+00		TO STA. 400+00		
FED. ROAD DIST. NO.		ILLINOIS	FED. AID PROJECT	

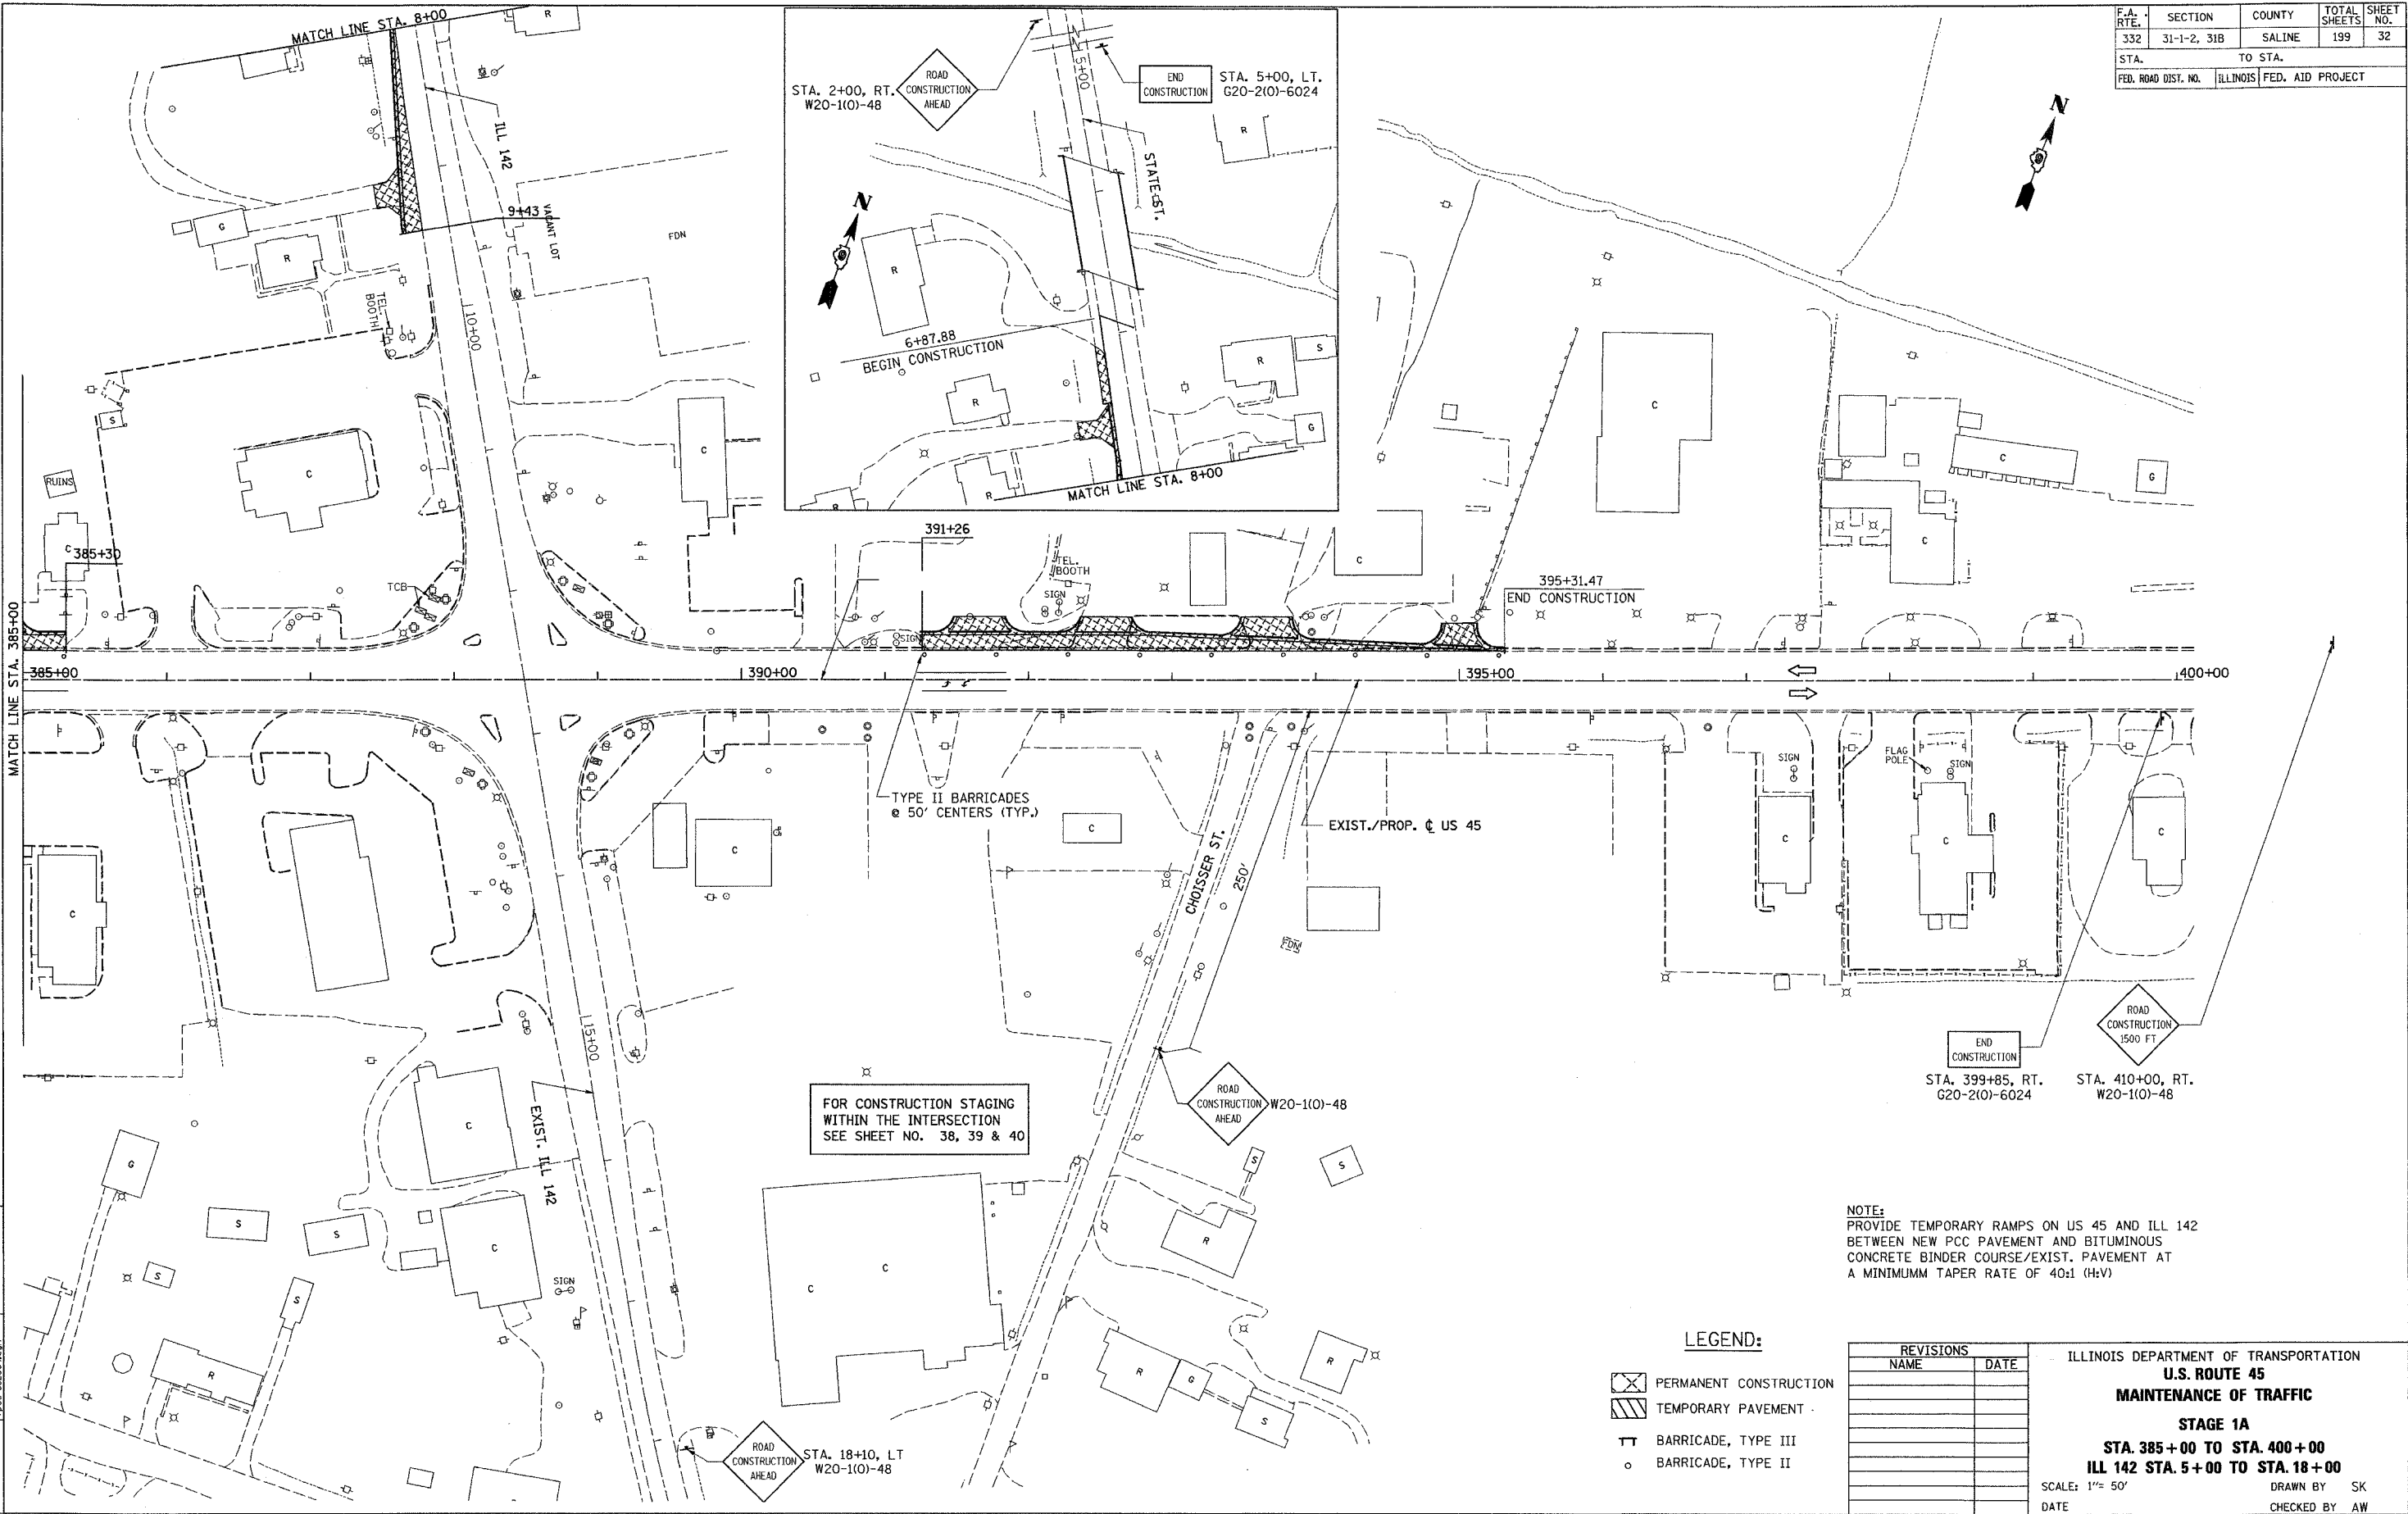

NOTE:
 PROVIDE TEMPORARY RAMPS ON US 45 AND ILL 142
 BETWEEN NEW PCC PAVEMENT AND BITUMINOUS
 CONCRETE BINDER COURSE/EXIST. PAVEMENT AT
 A MINIMUM TAPER RATE OF 40:1 (H:V)

LEGEND:

- PERMANENT CONSTRUCTION
- TEMPORARY PAVEMENT
- BARRICADE, TYPE III
- BARRICADE, TYPE II

REVISIONS	
NAME	DATE

ILLINOIS DEPARTMENT OF TRANSPORTATION
U.S. ROUTE 45
MAINTENANCE OF TRAFFIC
STAGE 1A
STA. 385+00 TO STA. 400+00
ILL 142 STA. 5+00 TO STA. 18+00
 SCALE: 1"= 50'
 DATE _____ DRAWN BY SK
 CHECKED BY AW

PROJECT: PRO-3556 / ROADWAY COMMON
 ACTIVE: 11/15/00
 PROJECT: PRO-3556 / ROADWAY COMMON
 ACTIVE: 11/15/00
 PROJECT: PRO-3556 / ROADWAY COMMON
 ACTIVE: 11/15/00