


F.A. RTE.	SECTION	COUNTY	TOTAL SHEETS	SHEET NO.
332	31-1-2, 31B	SALINE	199	33
STA.		TO STA.		
FED. ROAD DIST. NO.		ILLINOIS FED. AID PROJECT		

- NOTES:**
1. TRAFFIC REDUCED TO ONE LANE IN EACH DIRECTION EAST OF TROLLEY ROAD
 2. ALL EXISTING TRAFFIC MARKINGS THAT CONFLICT WITH NEW TRAFFIC PATTERN WILL BE REMOVED
 3. PLACE DRUMS BETWEEN STA. 331+50 AND STA. 336+90
 4. FOR TEMPORARY ACCESS DETAIL SEE SHEET NO. 27

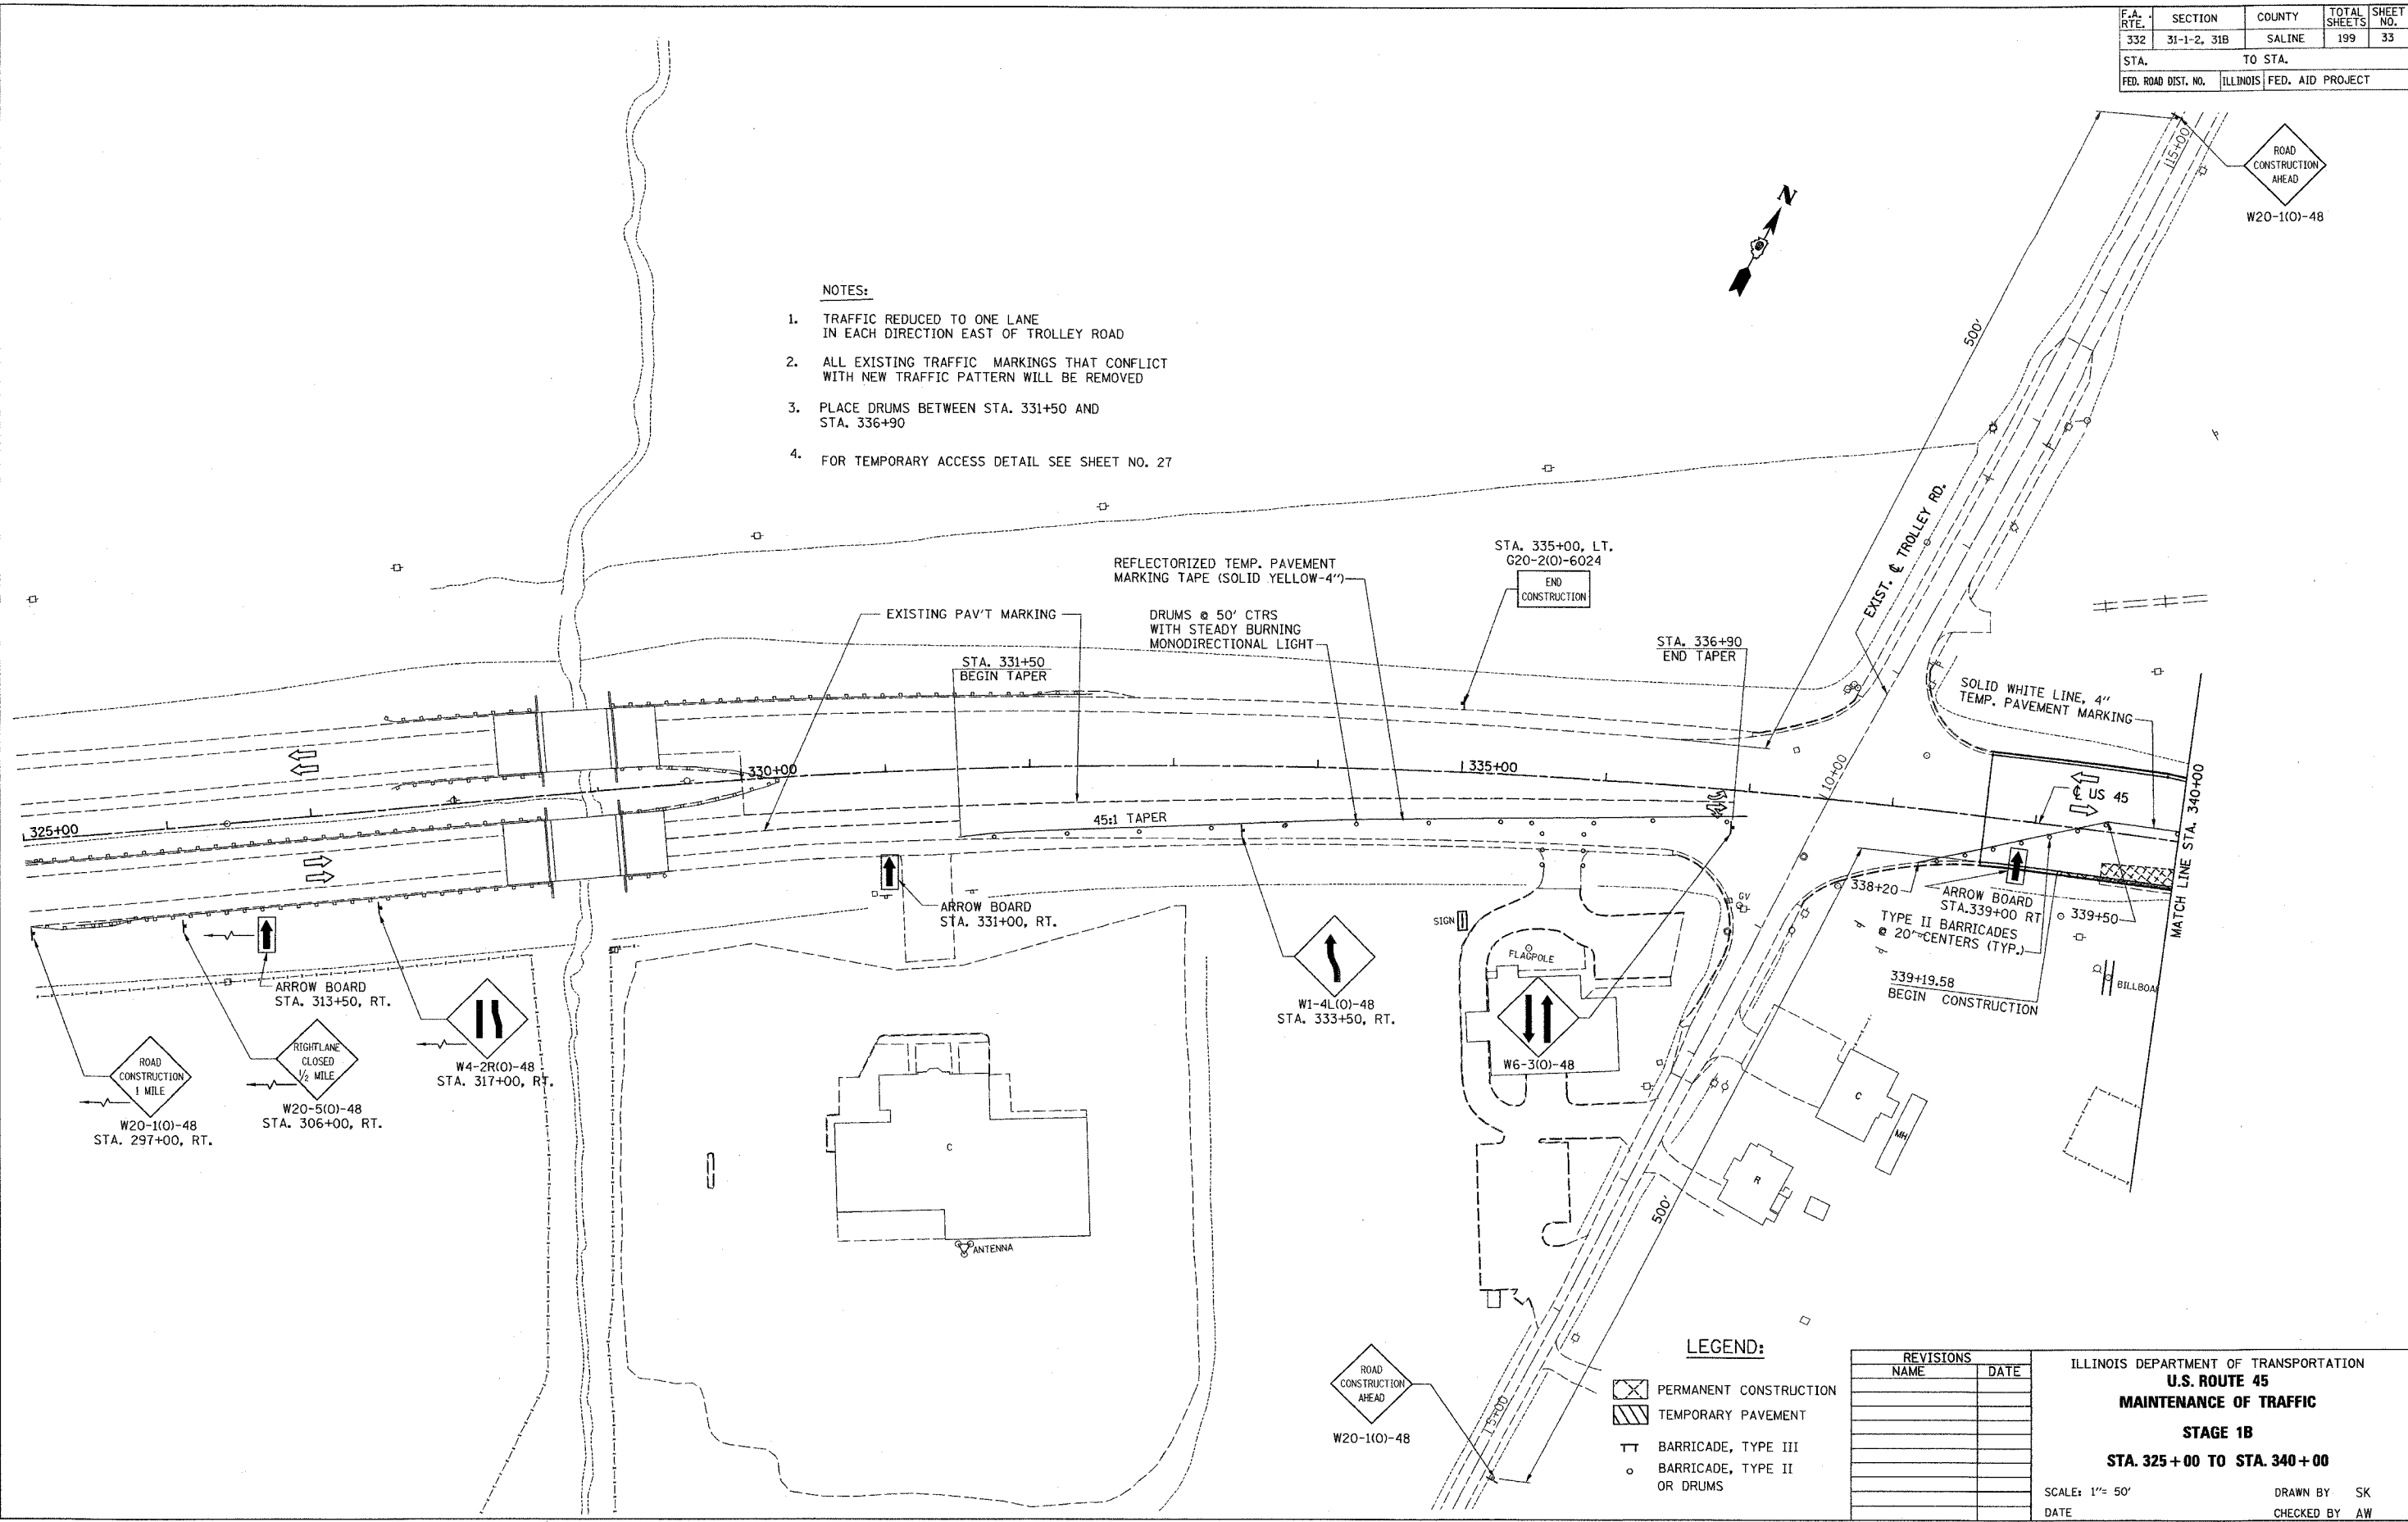

LEGEND:

- PERMANENT CONSTRUCTION
- TEMPORARY PAVEMENT
- BARRICADE, TYPE III
- BARRICADE, TYPE II OR DRUMS

REVISIONS	
NAME	DATE

ILLINOIS DEPARTMENT OF TRANSPORTATION
U.S. ROUTE 45
MAINTENANCE OF TRAFFIC
STAGE 1B
STA. 325 + 00 TO STA. 340 + 00

SCALE: 1" = 50'
 DATE: _____
 DRAWN BY: SK
 CHECKED BY: AW

PROJECT: PROJECT/ROADWAY/CONTRACT
 Active File: Reference Files
 mot1010-3526c4.dgn | mot1010-3526c4.dgn | mot1010-3526c4.dgn
 No: 3526c4.dgn
 No: 3526c4.dgn
 No: 3526c4.dgn