
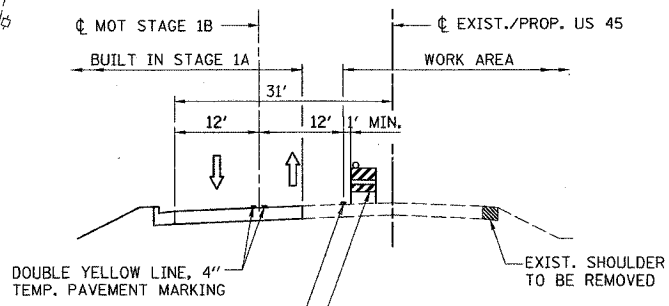


F.A. RTE.	SECTION	COUNTY	TOTAL SHEETS	SHEET NO.
332	31-1-2, 31B	SALINE	199	34
STA. TO STA.				
FED. ROAD DIST. NO.	ILLINOIS	FED. AID PROJECT		

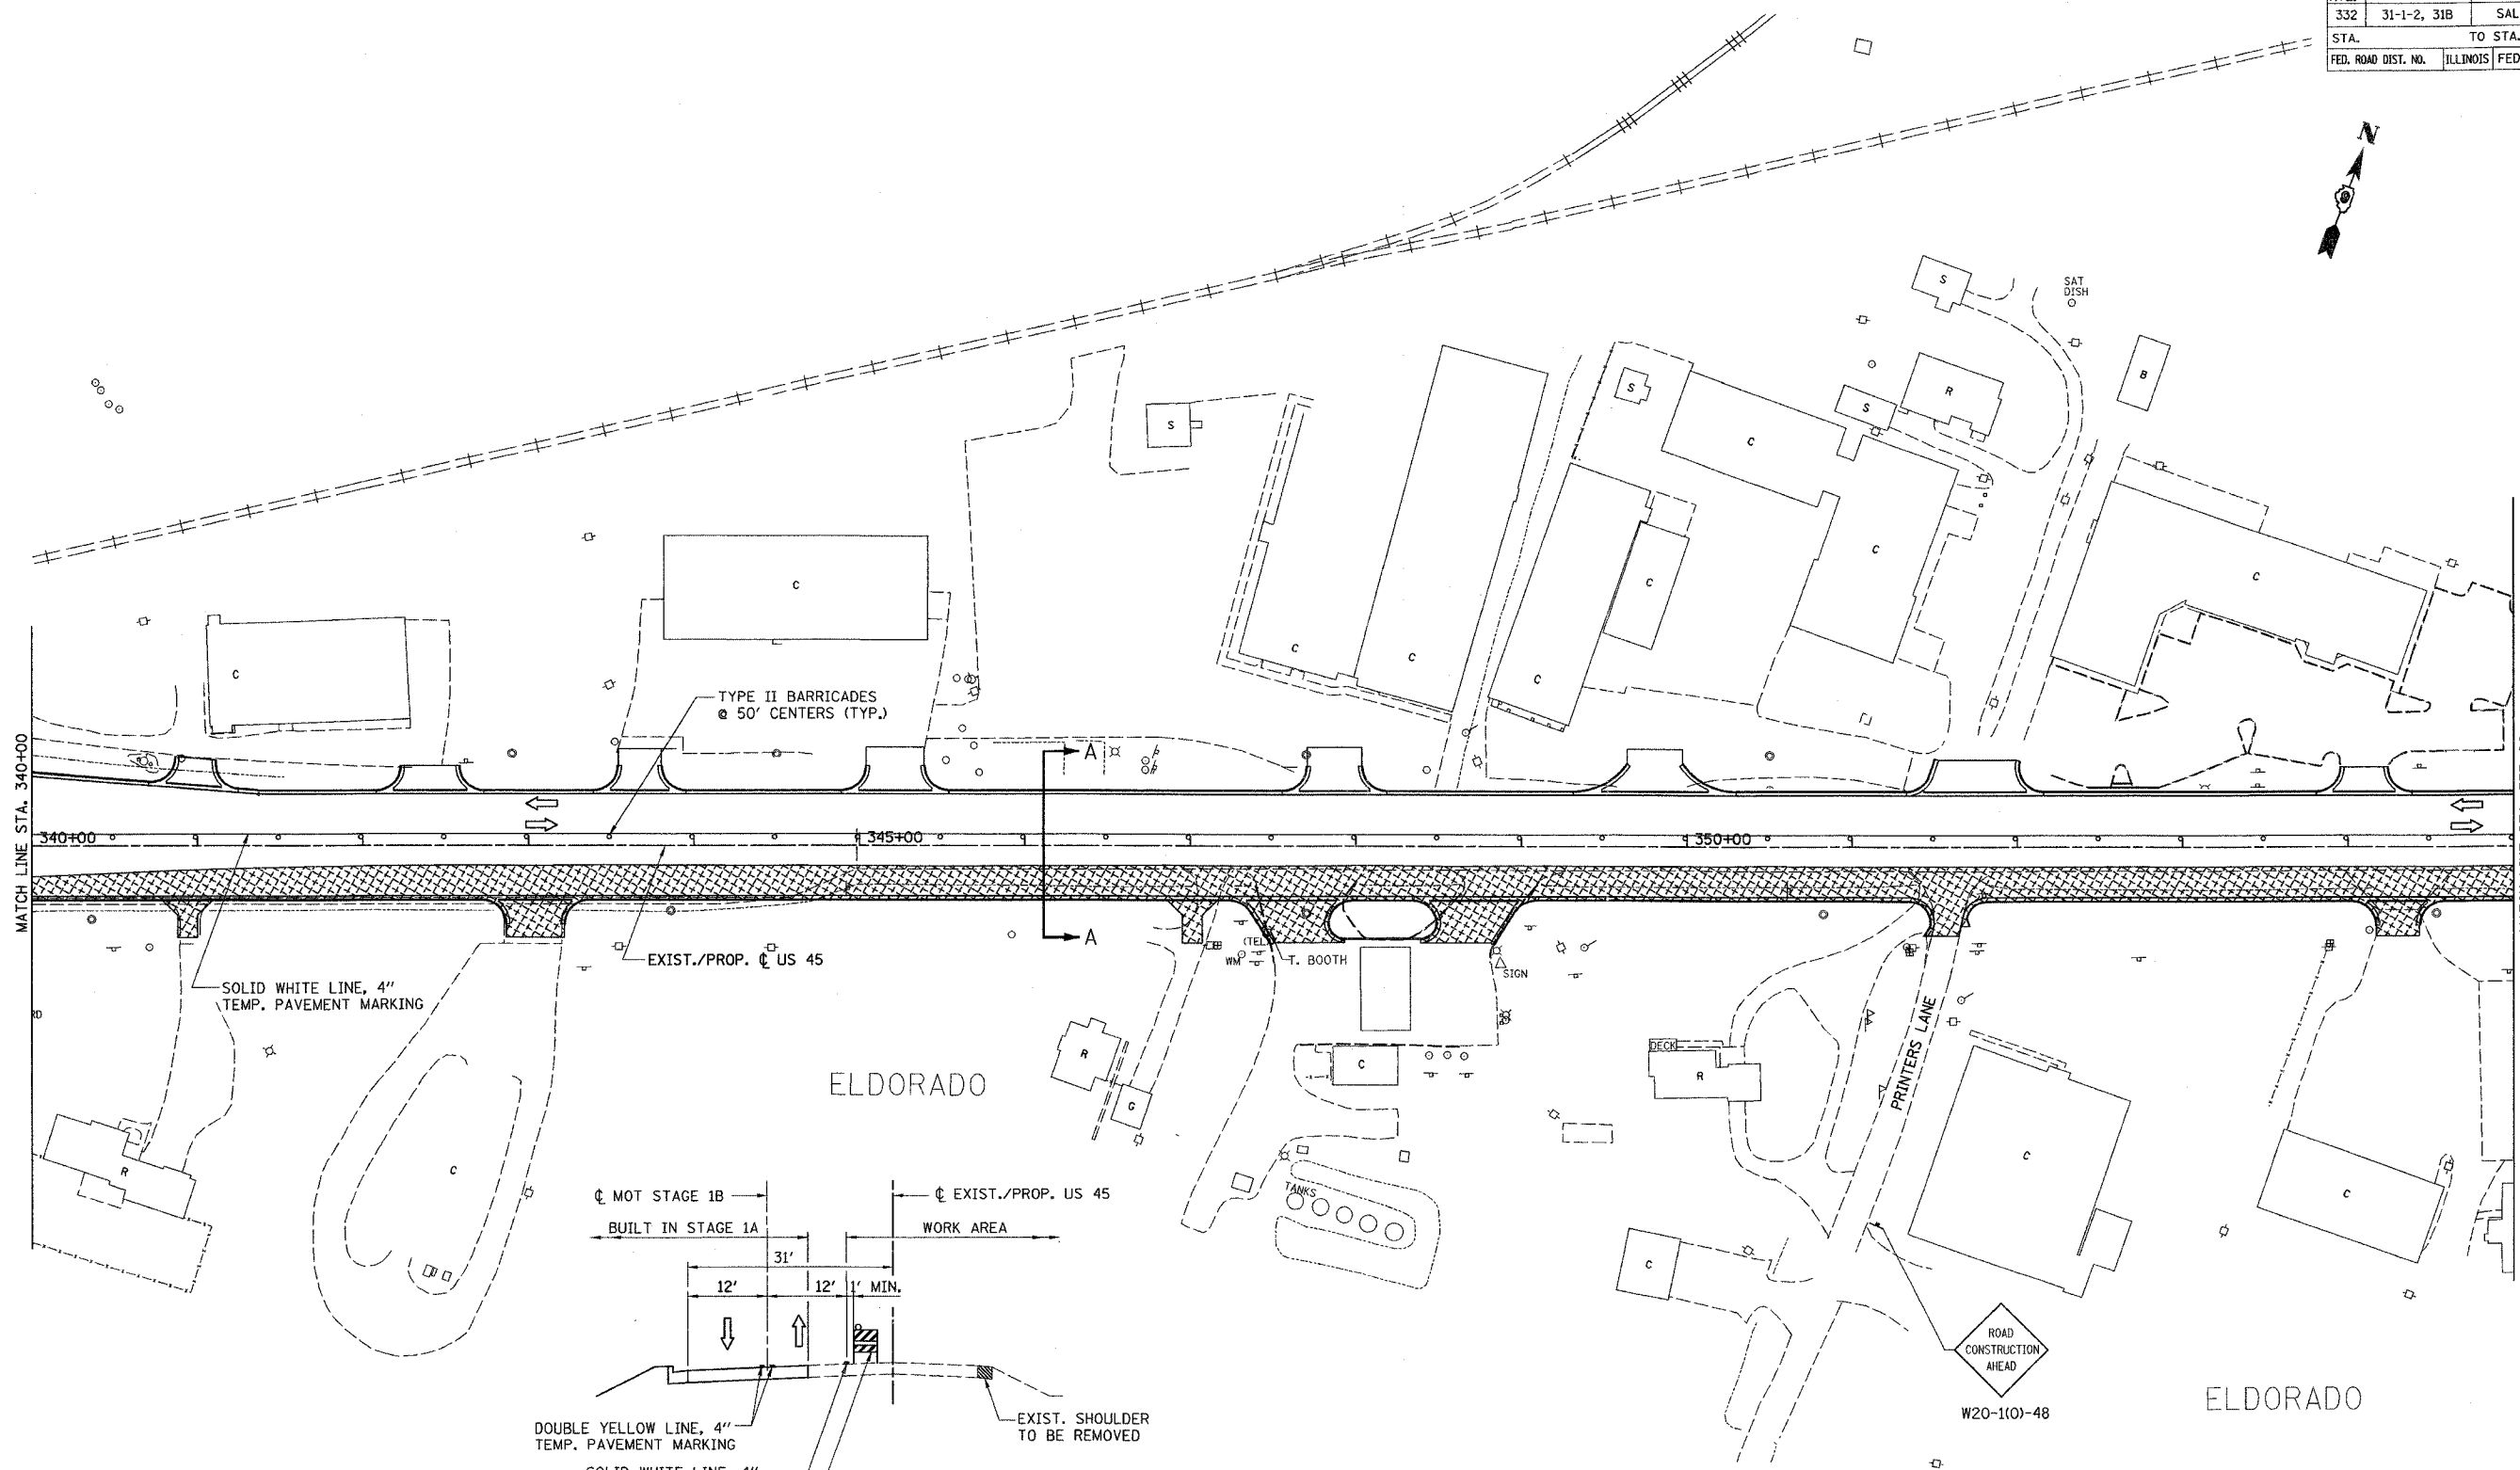

SECTION A-A  
N.T.S.

LEGEND:

- PERMANENT CONSTRUCTION
- TEMPORARY PAVEMENT
- BARRICADE, TYPE III
- BARRICADE, TYPE II

REVISIONS	
NAME	DATE

ILLINOIS DEPARTMENT OF TRANSPORTATION  
**U.S. ROUTE 45**  
**MAINTENANCE OF TRAFFIC**  
**STAGE 1B**  
**STA. 340+00 TO STA. 355+00**

SCALE: 1" = 50'  
DATE

DRAWN BY SK  
CHECKED BY AW

PROJECTS/PROJECT/ROADWAY/CONTRACT NO. 98631  
 ACTIVE FILE: 11-2-2001  
 DATE: 11-2-2001  
 DRAWN BY: SK  
 CHECKED BY: AW  
 PROJECT: PROJECT/PROJECT/ROADWAY/CONTRACT NO. 98631