
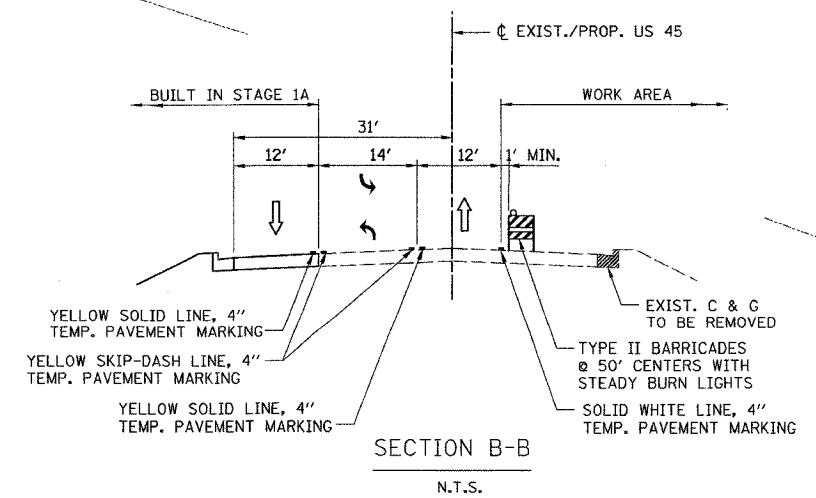
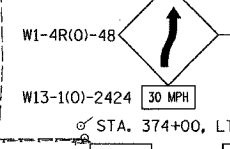


F.A. RTE.	SECTION	COUNTY	TOTAL SHEETS	SHEET NO.
332	31-1-2, 31B	SALINE	199	36
STA.		TO STA.		
FED. ROAD DIST. NO.		ILLINOIS FED. AID PROJECT		

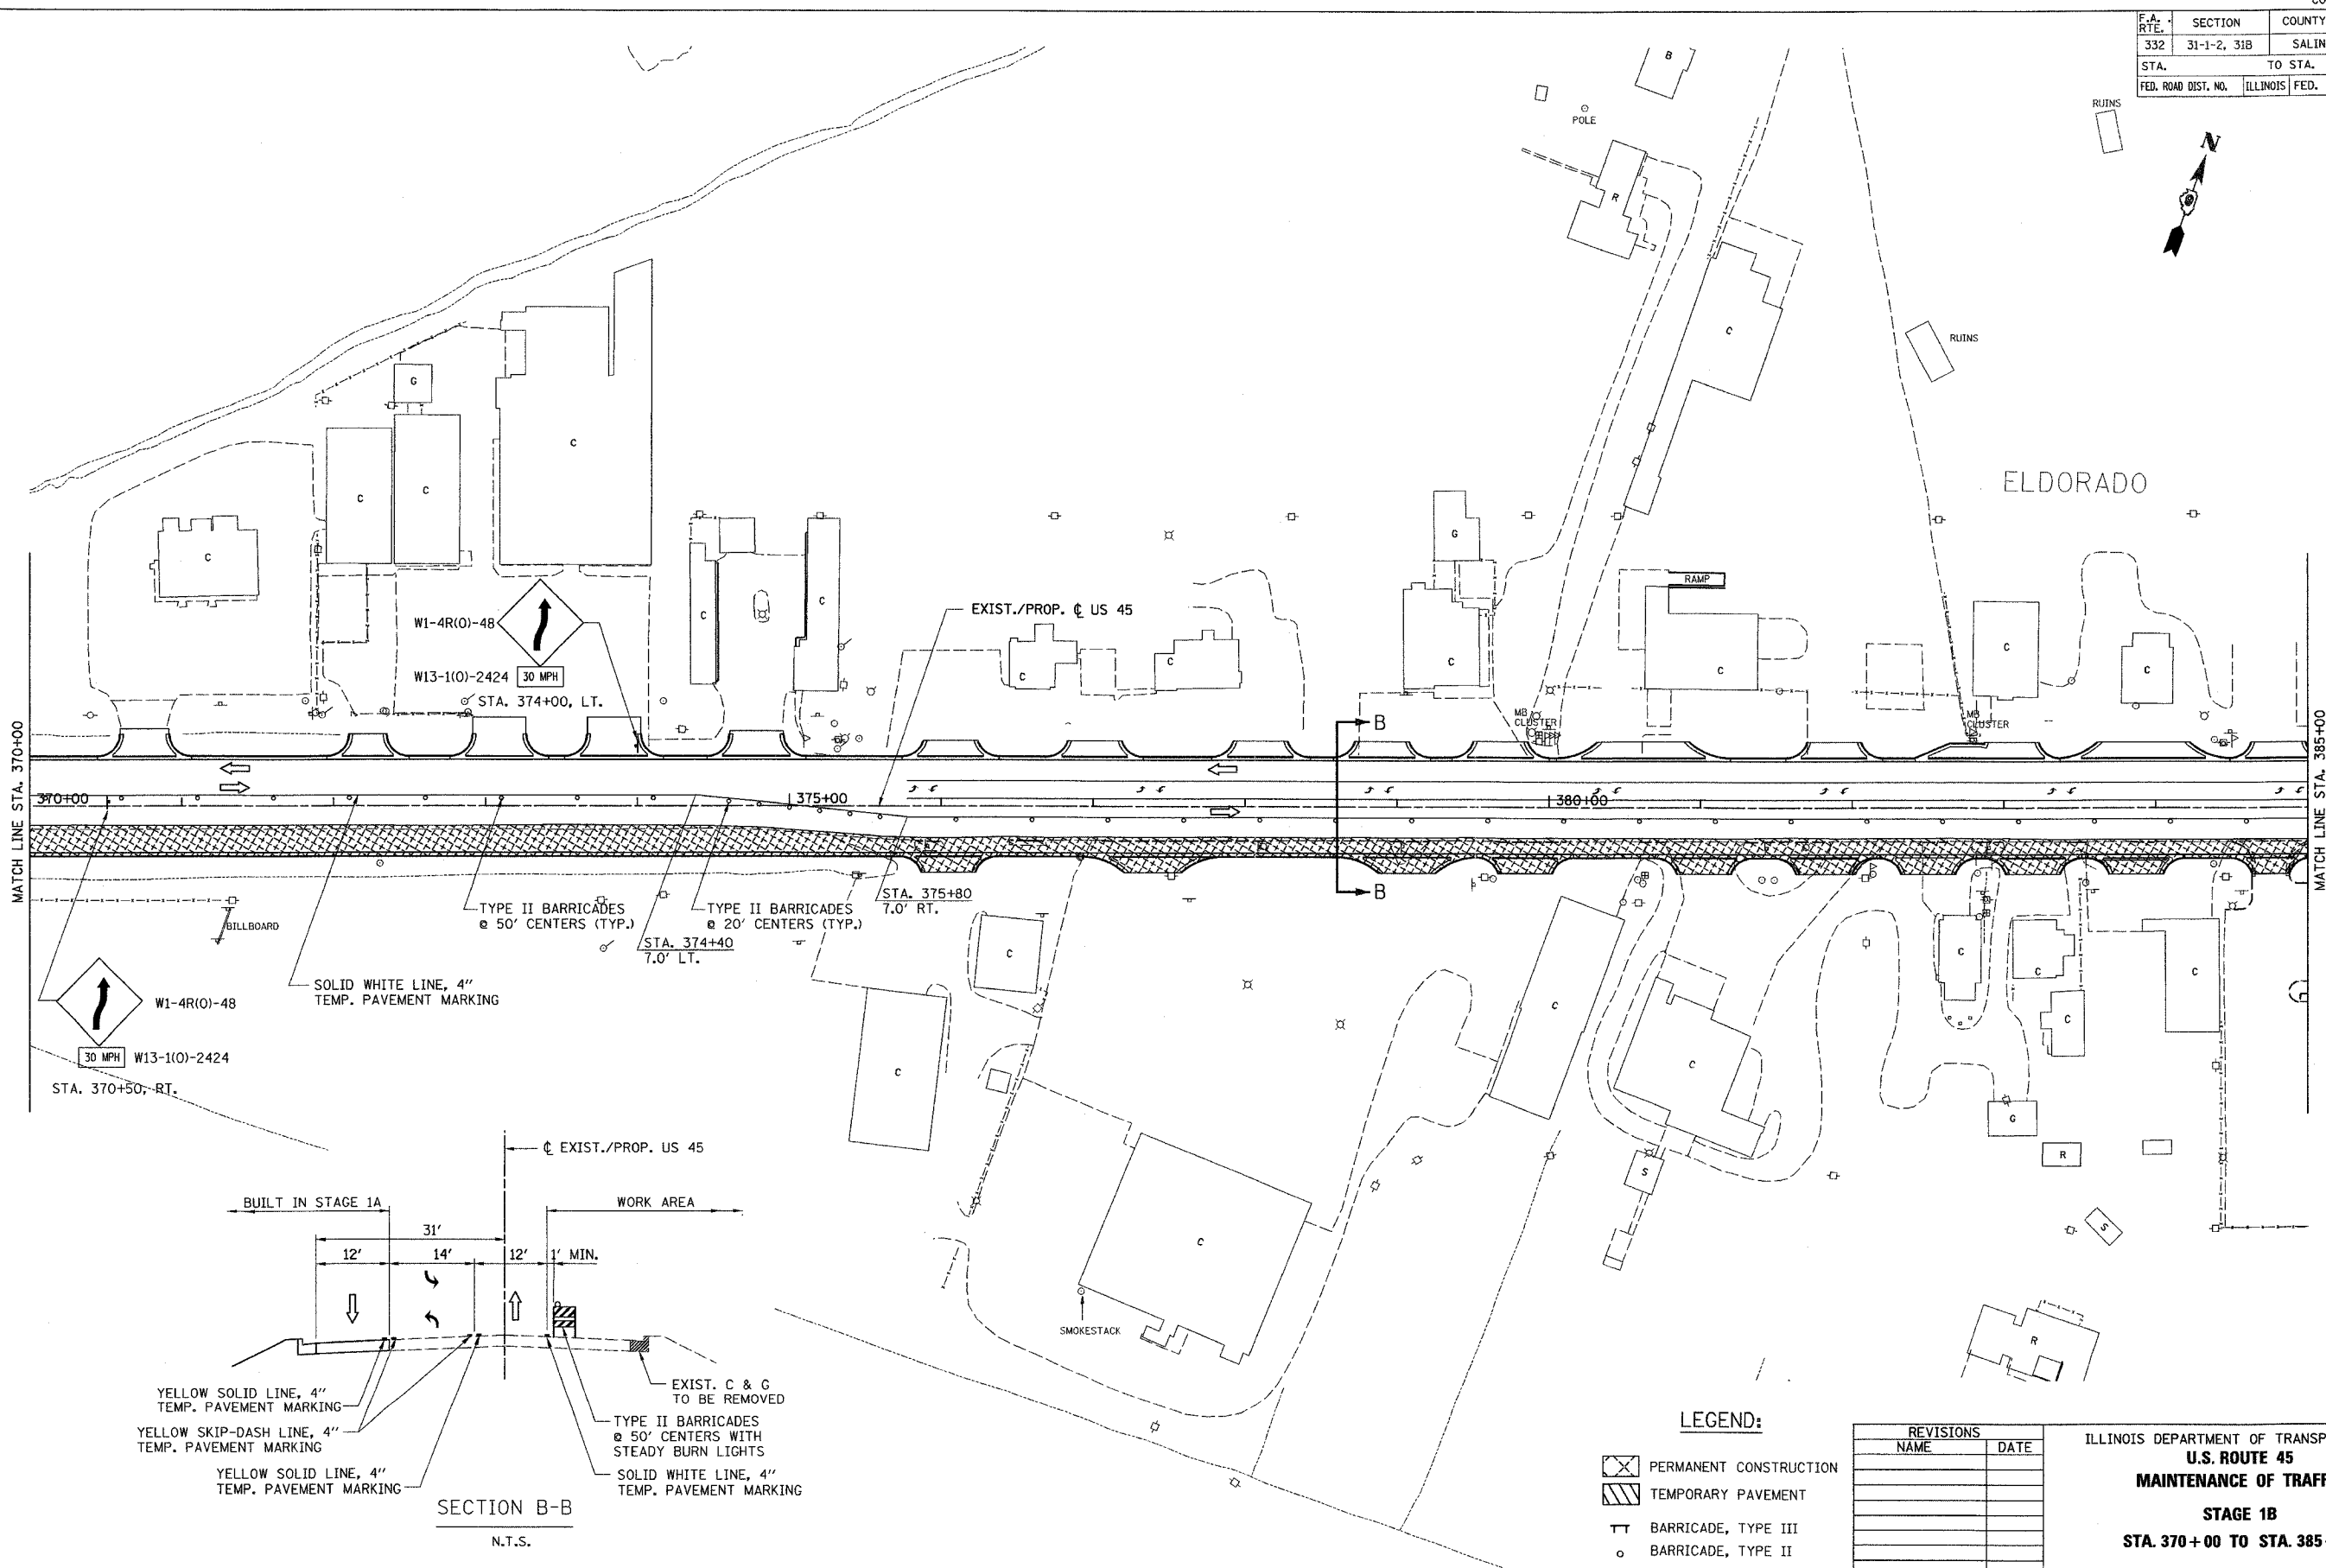

- LEGEND:**
- PERMANENT CONSTRUCTION
 - TEMPORARY PAVEMENT
 - BARRICADE, TYPE III
 - BARRICADE, TYPE II

REVISIONS	
NAME	DATE

ILLINOIS DEPARTMENT OF TRANSPORTATION
U.S. ROUTE 45
MAINTENANCE OF TRAFFIC
STAGE 1B
STA. 370+00 TO STA. 385+00

SCALE: 1" = 50'
 DATE: _____ DRAWN BY: SK
 CHECKED BY: AW

M:\PROJECTS\PROJECTS\98631\COMMON\...
 Active File: ...
 Reference Files: ...
 notat01a-3538ca.dgn | notat01a-3538ca.dgn
 hp-3526ca.dgn | hp-3526ca.dgn
 hp-3526ca.dgn | hp-3526ca.dgn
 hp-3526ca.dgn | hp-3526ca.dgn