
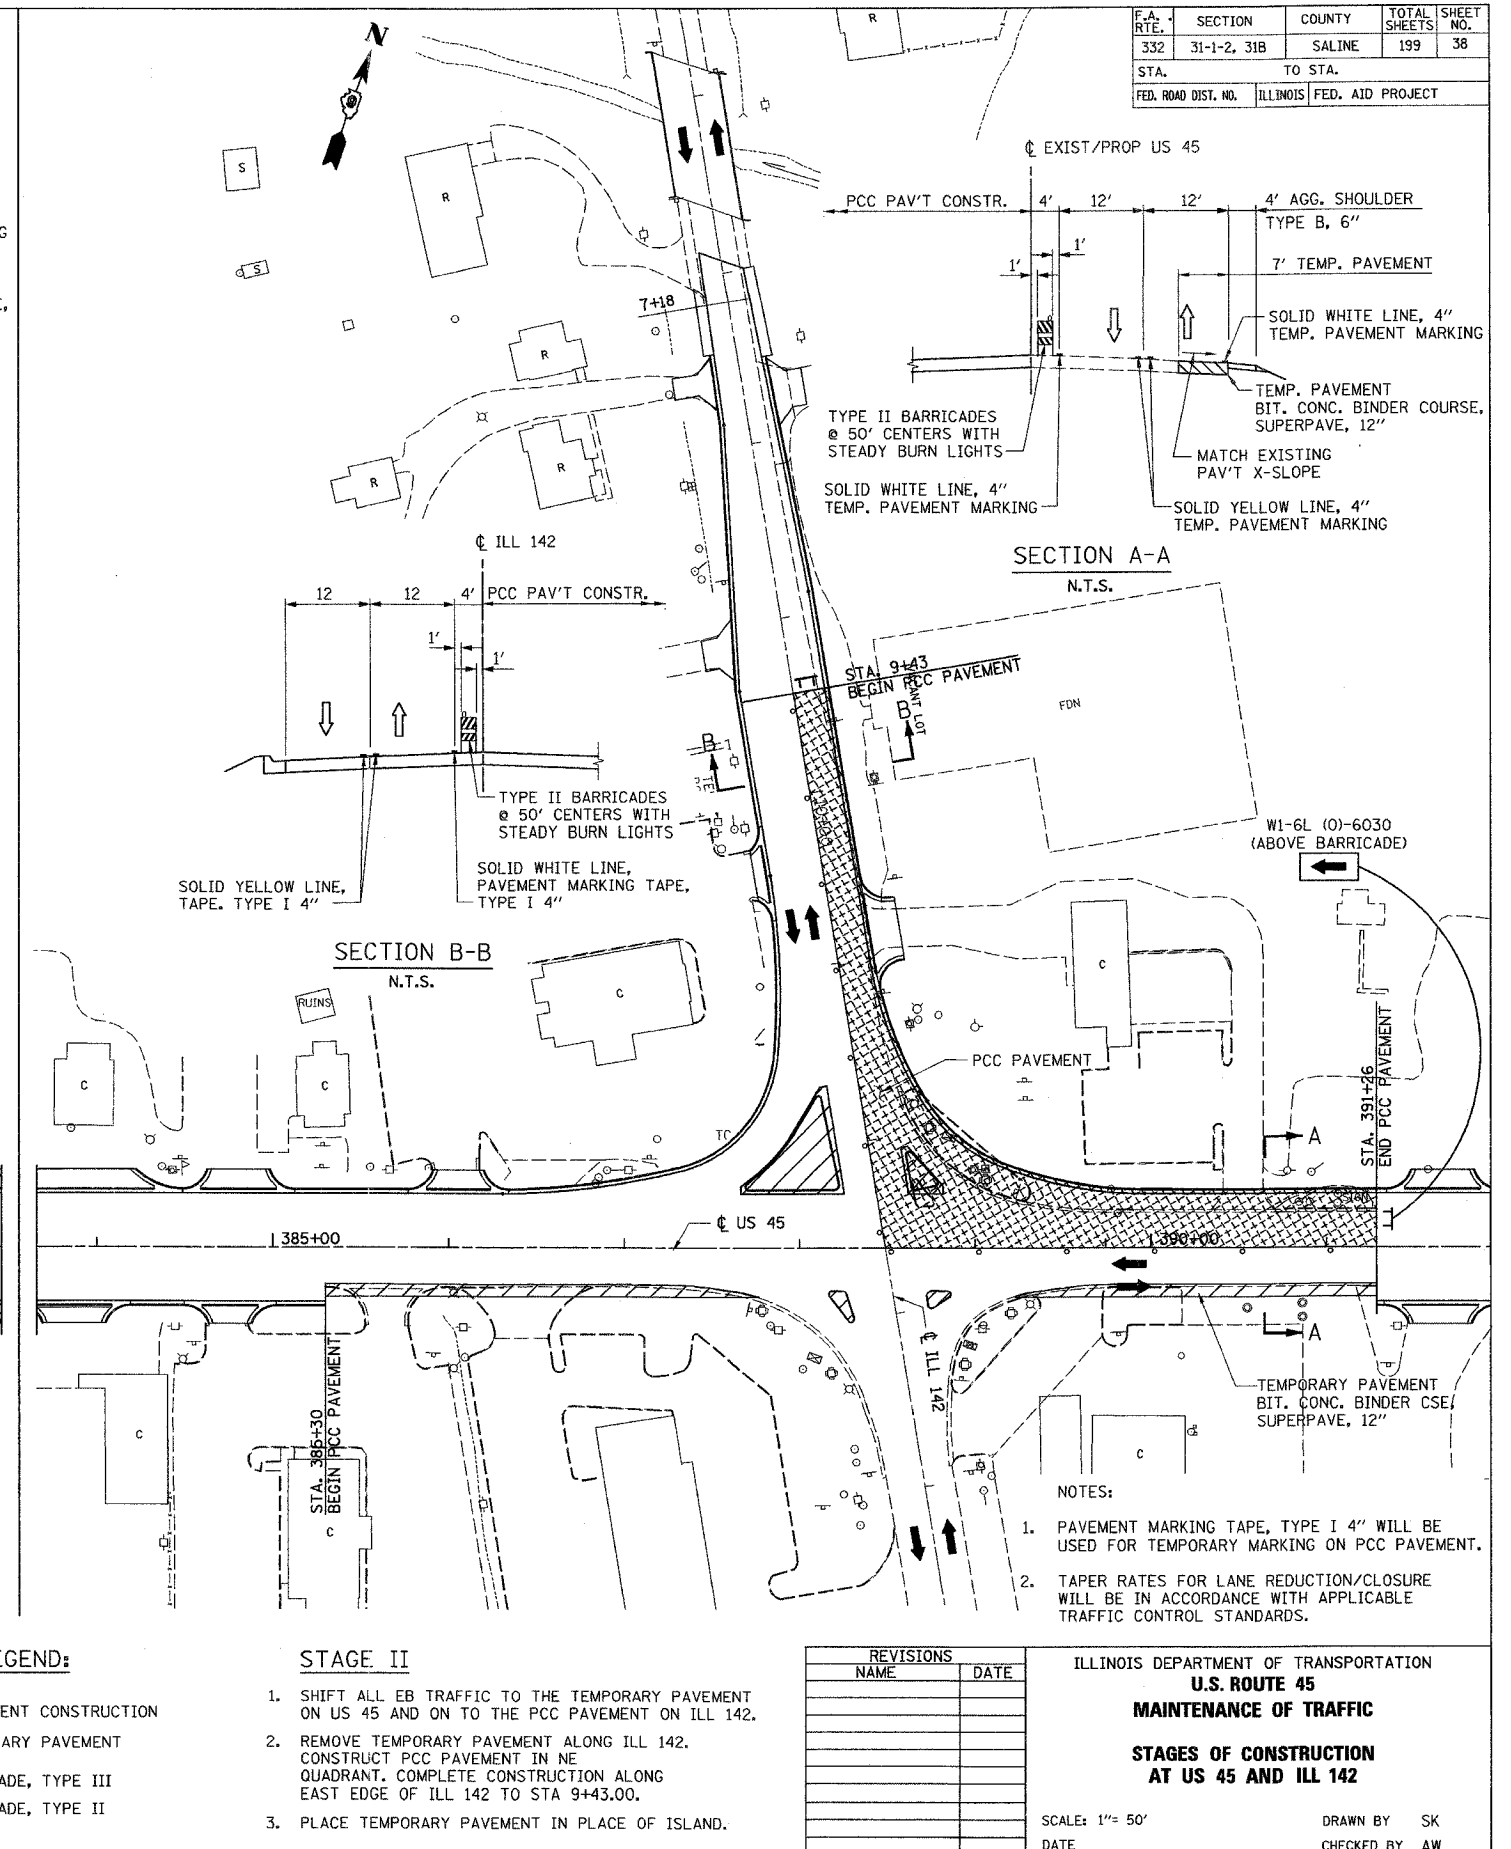


| F.A. RTE. | SECTION | COUNTY | TOTAL SHEETS | SHEET NO. |
|---------------------|-------------|---------------------------|--------------|-----------|
| 332 | 31-1-2, 31B | SALINE | 199 | 38 |
| STA. | | TO STA. | | |
| FED. ROAD DIST. NO. | | ILLINOIS FED. AID PROJECT | | |

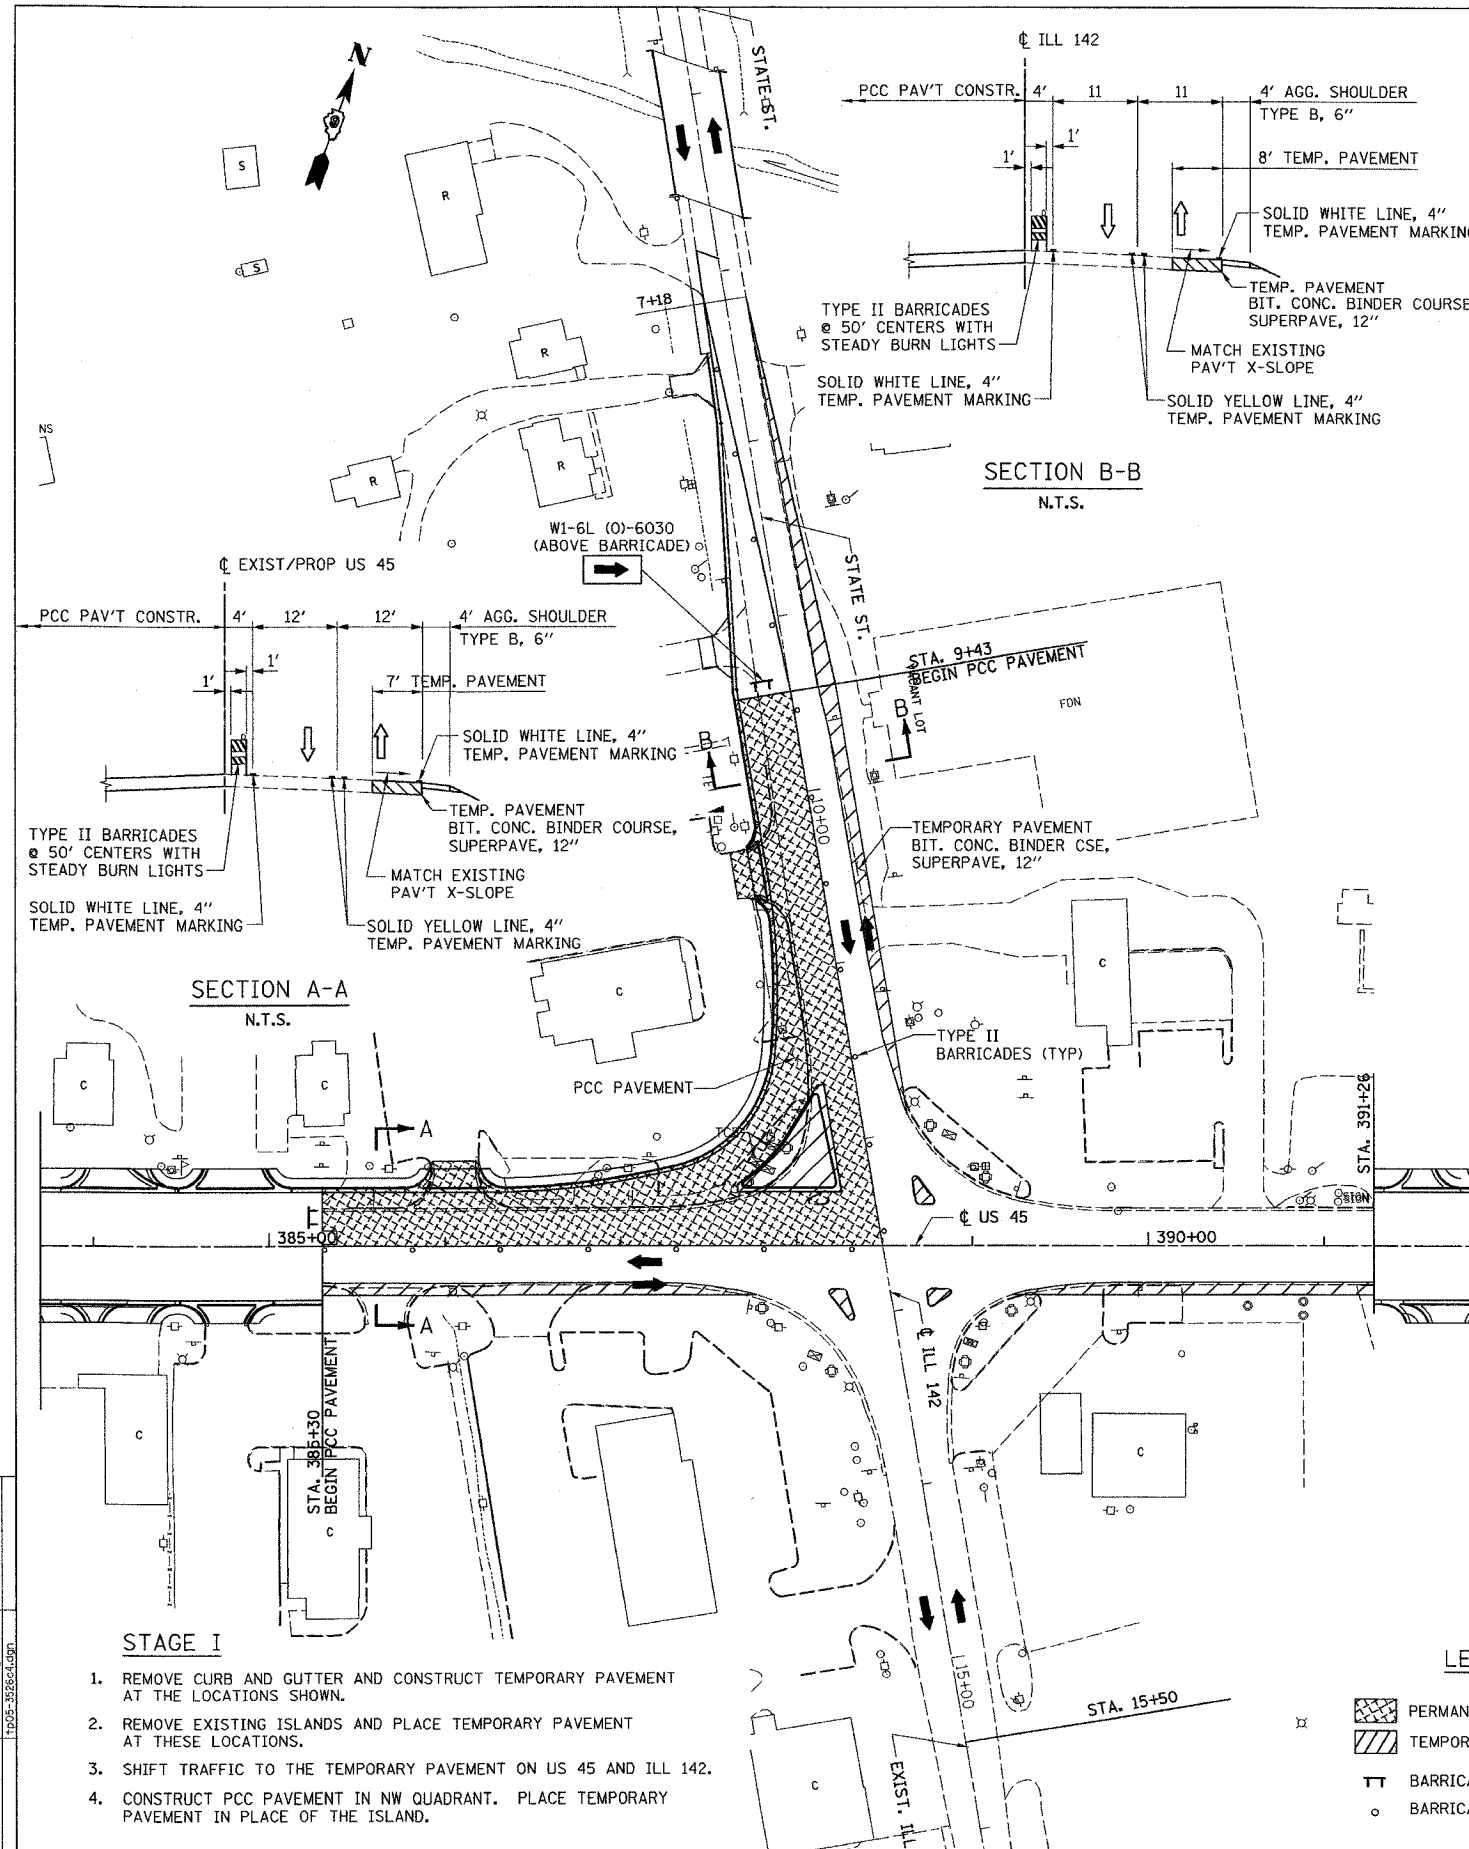

| | |
|-------------------------------|------|
| PROJECT: PROJECT/PLAN/COM/REV | DATE |
| ACTIVE FILE | DATE |
| NOTE: 10/11/03 10:52:04 AM | DATE |
| NOTE: 10/11/03 10:52:04 AM | DATE |
| NOTE: 10/11/03 10:52:04 AM | DATE |
| NOTE: 10/11/03 10:52:04 AM | DATE |

- STAGE I**
1. REMOVE CURB AND GUTTER AND CONSTRUCT TEMPORARY PAVEMENT AT THE LOCATIONS SHOWN.
 2. REMOVE EXISTING ISLANDS AND PLACE TEMPORARY PAVEMENT AT THESE LOCATIONS.
 3. SHIFT TRAFFIC TO THE TEMPORARY PAVEMENT ON US 45 AND ILL 142.
 4. CONSTRUCT PCC PAVEMENT IN NW QUADRANT. PLACE TEMPORARY PAVEMENT IN PLACE OF THE ISLAND.

- LEGEND:**
- PERMANENT CONSTRUCTION
 - TEMPORARY PAVEMENT
 - BARRICADE, TYPE III
 - BARRICADE, TYPE II

- STAGE II**
1. SHIFT ALL EB TRAFFIC TO THE TEMPORARY PAVEMENT ON US 45 AND ON TO THE PCC PAVEMENT ON ILL 142.
 2. REMOVE TEMPORARY PAVEMENT ALONG ILL 142. CONSTRUCT PCC PAVEMENT IN NE QUADRANT. COMPLETE CONSTRUCTION ALONG EAST EDGE OF ILL 142 TO STA 9+43.00.
 3. PLACE TEMPORARY PAVEMENT IN PLACE OF ISLAND.

- NOTES:**
1. PAVEMENT MARKING TAPE, TYPE I 4" WILL BE USED FOR TEMPORARY MARKING ON PCC PAVEMENT.
 2. TAPER RATES FOR LANE REDUCTION/CLOSURE WILL BE IN ACCORDANCE WITH APPLICABLE TRAFFIC CONTROL STANDARDS.

| REVISIONS | |
|-----------|------|
| NAME | DATE |
| | |
| | |
| | |
| | |
| | |

ILLINOIS DEPARTMENT OF TRANSPORTATION
U.S. ROUTE 45
MAINTENANCE OF TRAFFIC
STAGES OF CONSTRUCTION
AT US 45 AND ILL 142

SCALE: 1" = 50'
 DATE _____ DRAWN BY SK
 CHECKED BY AW