

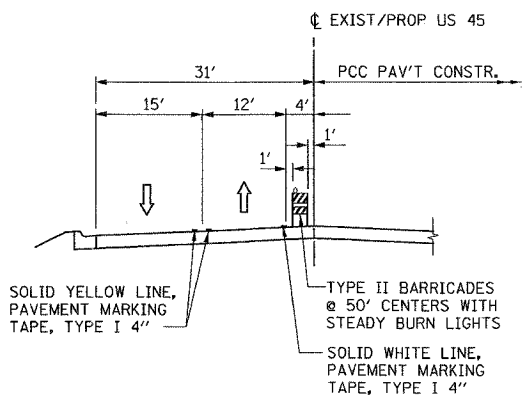


F.A. RTE.	SECTION	COUNTY	TOTAL SHEETS	SHEET NO.
332	31-1-2, 31B	SALINE	199	40
STA.		TO STA.		
FED. ROAD DIST. NO.		ILLINOIS FED. AID PROJECT		

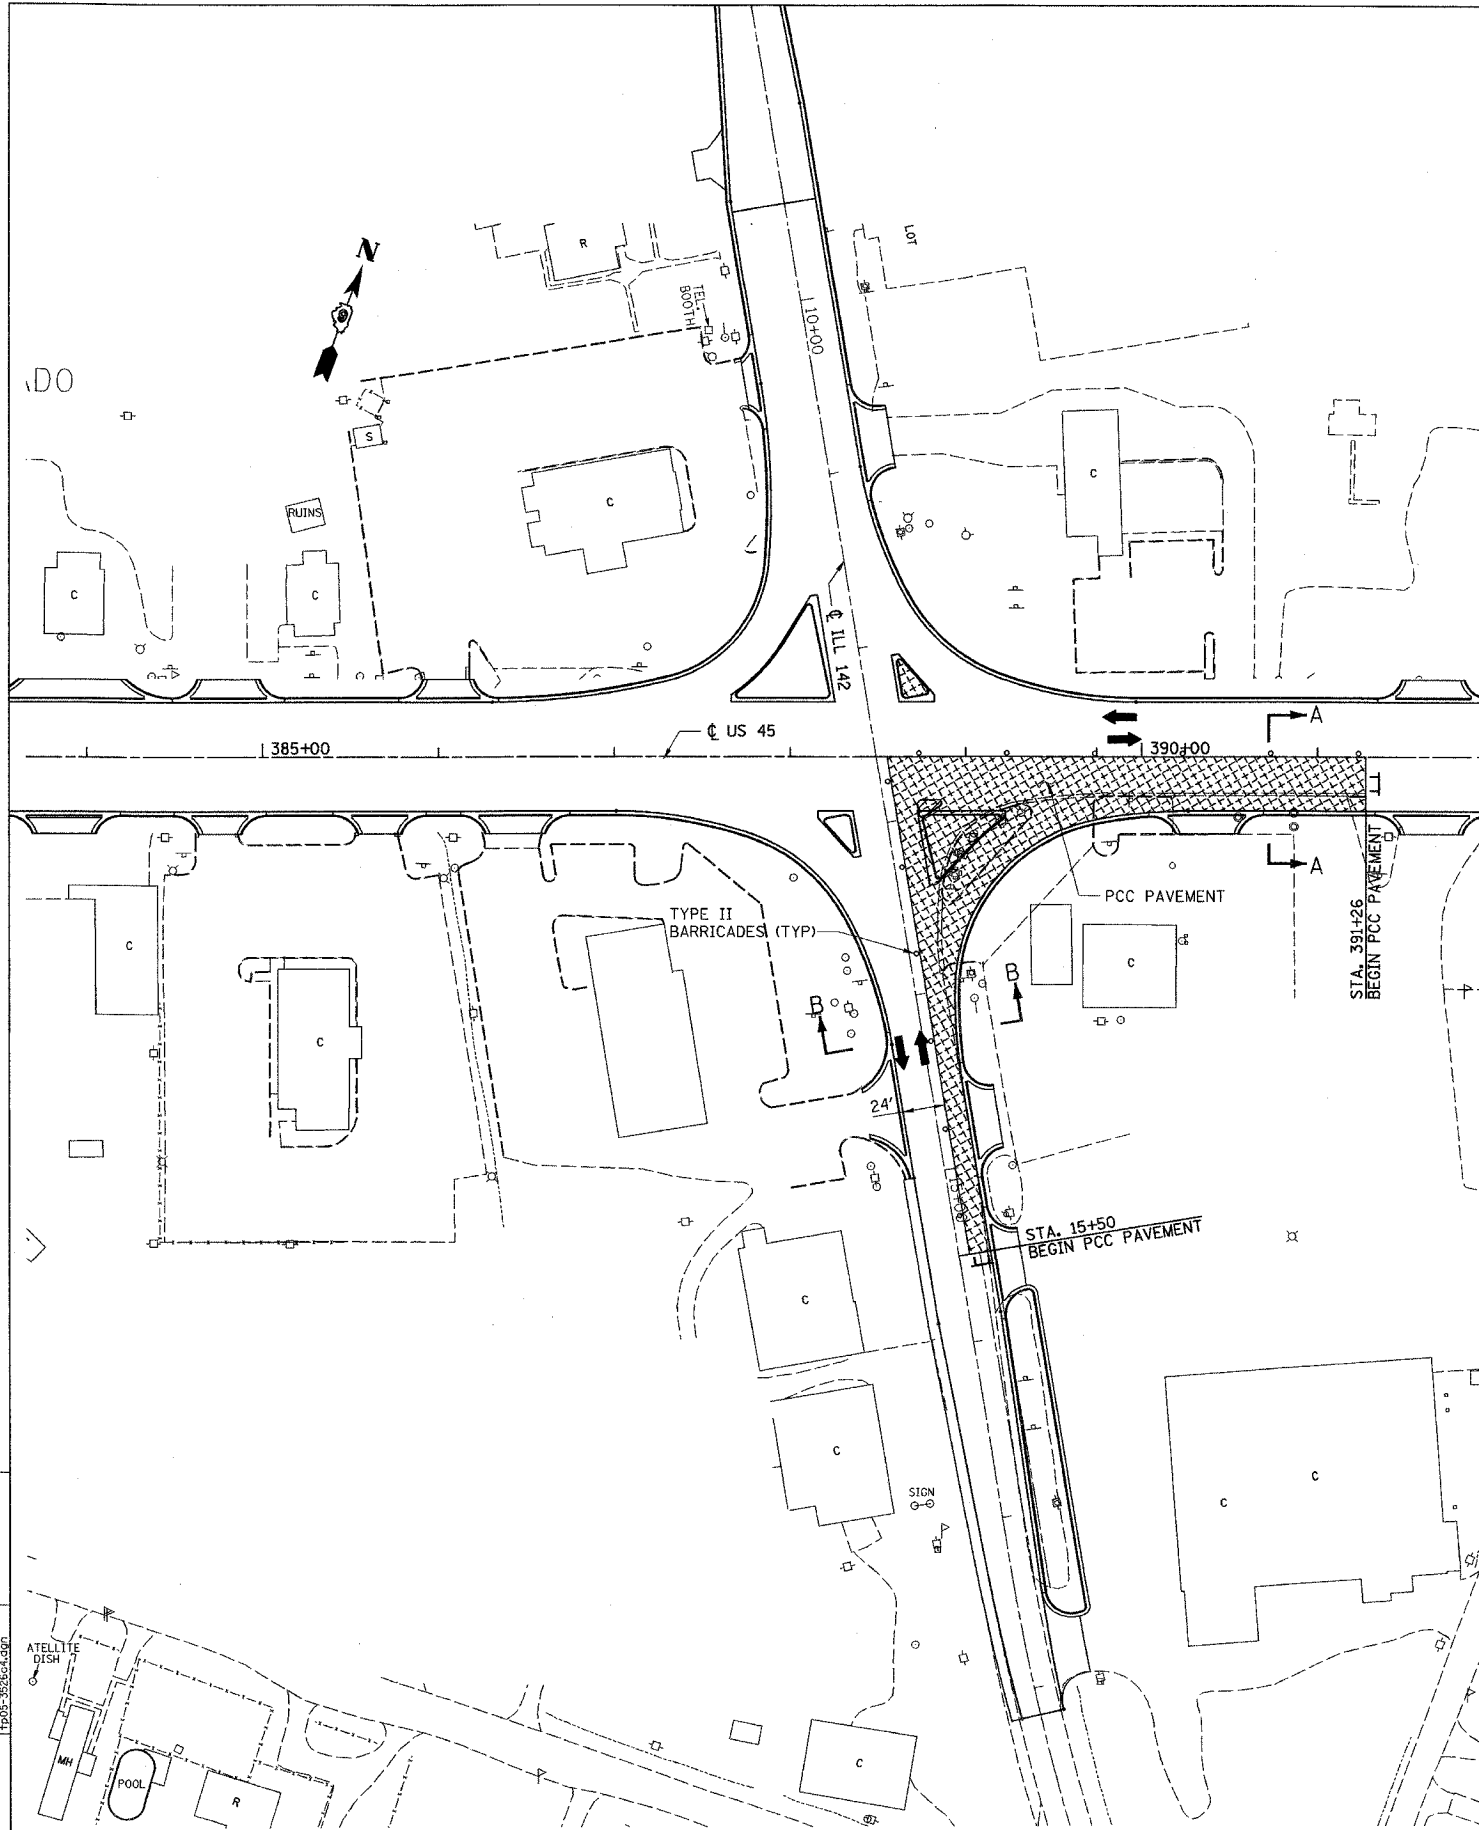

SECTION A-A
N.T.S.

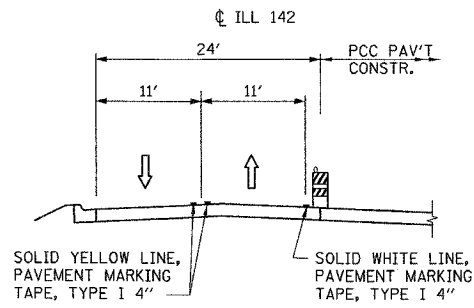

SECTION B-B
N.T.S.

STAGE IV

1. MAINTAIN US 45 TRAFFIC ON WB LANES.
2. SHIFT NB TRAFFIC TO NEW PAVEMENT ON ILL 142.
3. CONSTRUCT REMINDER OF PCC PAVEMENT AND ISLAND IN SE AND NE QUADRANT.

LEGEND:

- PERMANENT CONSTRUCTION
- TEMPORARY PAVEMENT
- BARRICADE, TYPE III
- BARRICADE, TYPE II

NOTES:

1. PAVEMENT MARKING TAPE, TYPE I 4", WILL BE USED FOR TEMPORARY MARKING ON PCC PAVEMENT.
2. TAPER RATES FOR LANE REDUCTION/CLOSURE WILL BE IN ACCORDANCE WITH APPLICABLE TRAFFIC CONTROL STANDARDS.

M:\PROJECTS\PROJECTS\ROADWAY\COMMON\...
 Active File: ...
 No: 352624.dgn
 No: 352624.dgn
 No: 352624.dgn

REVISIONS	
NAME	DATE

ILLINOIS DEPARTMENT OF TRANSPORTATION
U.S. ROUTE 45
MAINTENANCE OF TRAFFIC
STAGES OF CONSTRUCTION
AT US 45 AND ILL 142

SCALE: 1" = 50'
 DATE

DRAWN BY SK
 CHECKED BY AW