


F.A. RTE.	SECTION	COUNTY	TOTAL SHEETS	SHEET NO.
332	31-1-2, 31B	SALINE	199	42
STA. TO STA.		FED. ROAD DIST. NO. ILLINOIS FED. AID PROJECT		

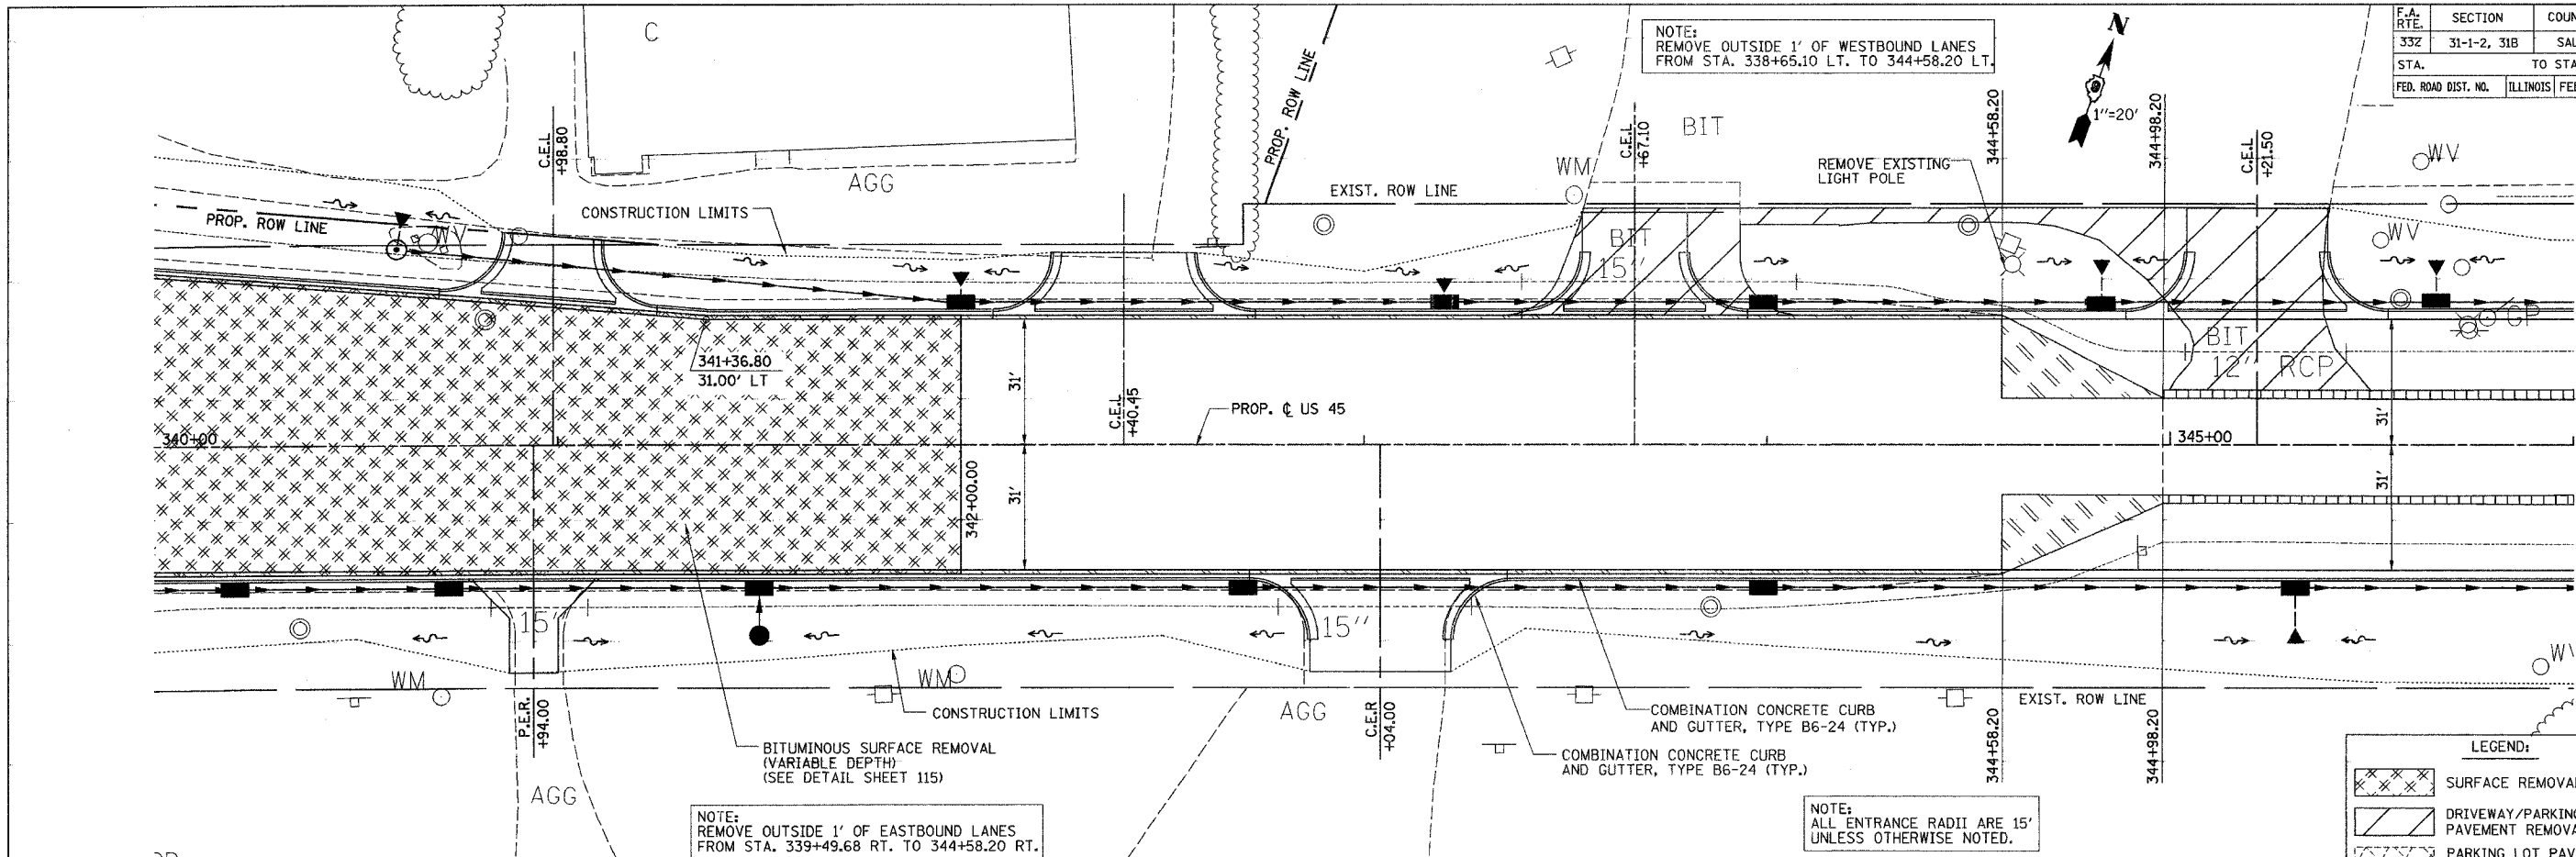

LEGEND:

- SURFACE REMOVAL
- DRIVEWAY/PARKING LOT PAVEMENT REMOVAL
- PARKING LOT PAVEMENT REMOVAL AND REPLACEMENT
- PAVEMENT REMOVAL
- PAVED SHOULDER REMOVAL

PLAN

DATE: 8/20/03
 BY: [Signature]
 CHECKED BY: [Signature]
 REVISIONS: [Table with 2 columns: No., Description]

PLAN & PROFILE CHECKED BY: [Signature]

DRAWING CHECKED BY: [Signature]


DRAWN BY: [Signature]

PROFILE

DATE: 8/20/03
 BY: [Signature]
 CHECKED BY: [Signature]
 REVISIONS: [Table with 2 columns: No., Description]

ACTIVE FILES

PROJECTS: PROJ332/ROADWAY/COMMON/Referenced Files
 D:\2003-2\98631

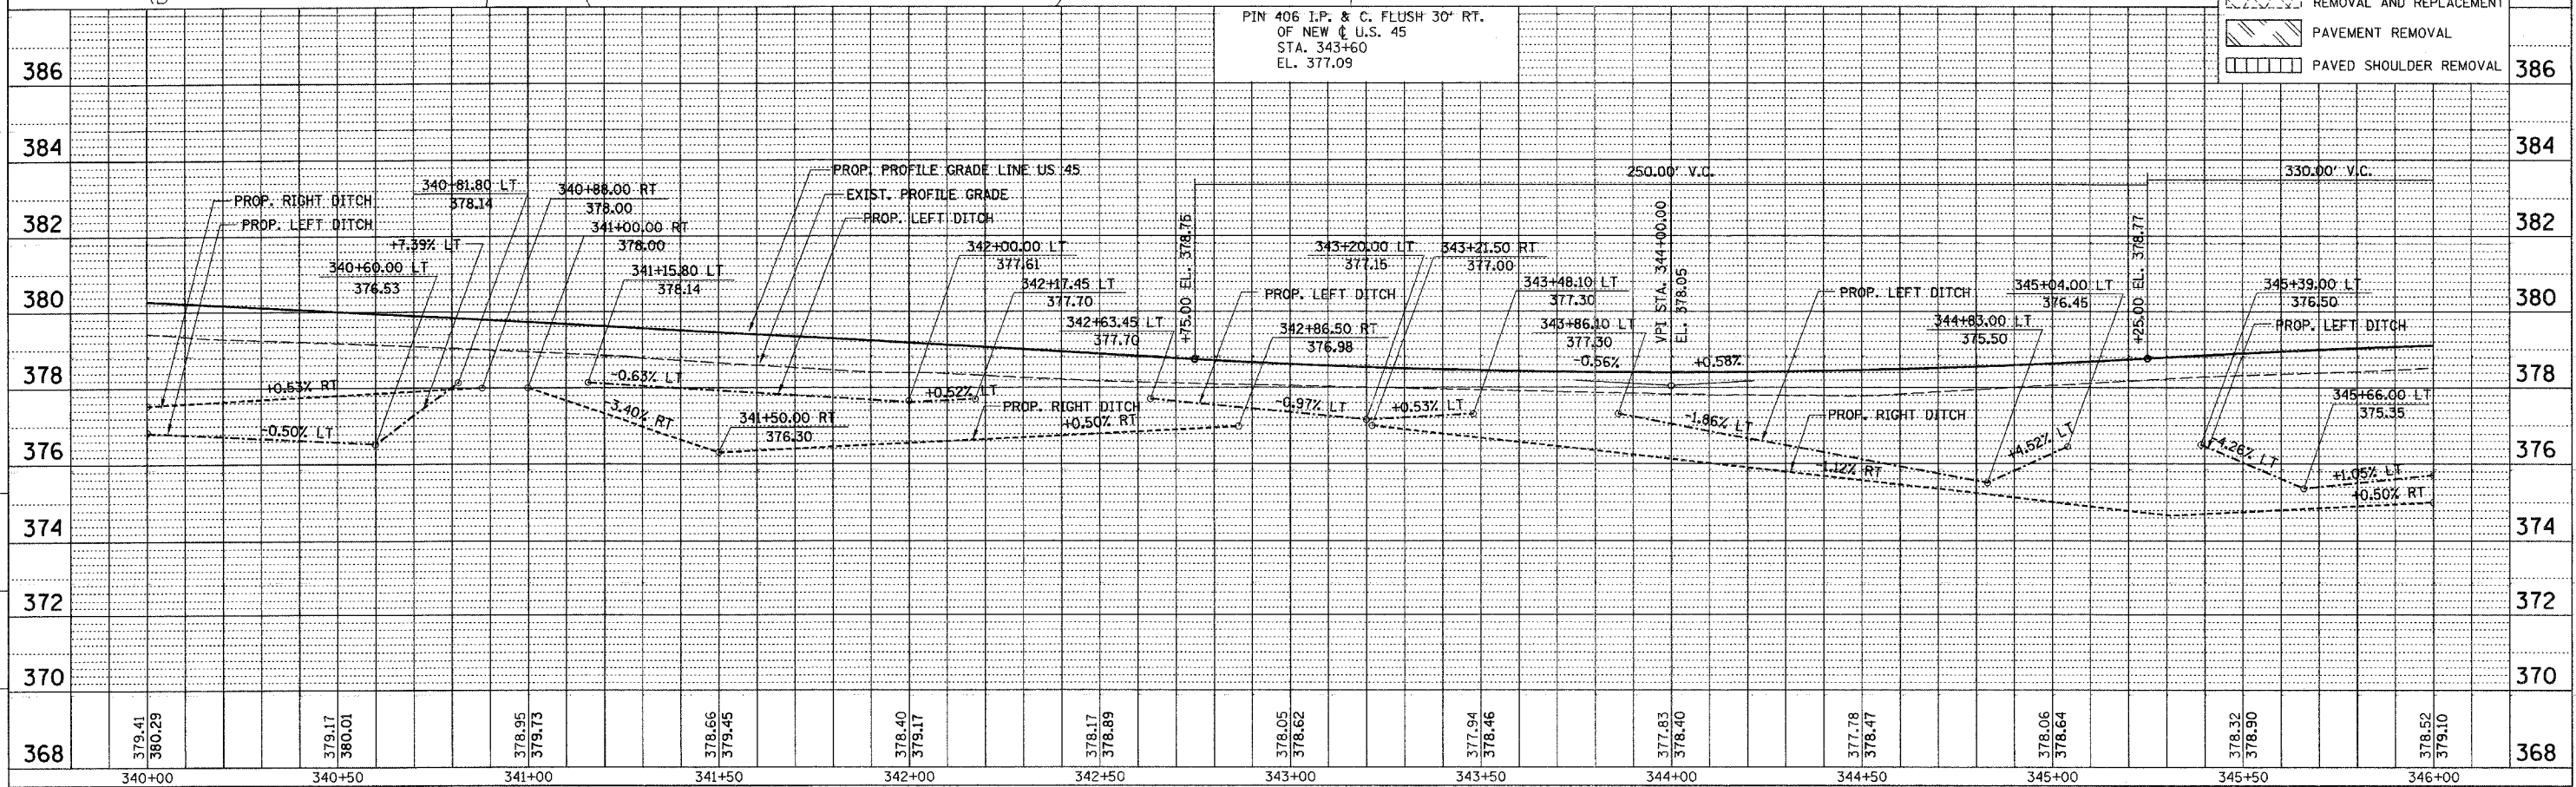

PLAN PROFILE - US 45 STA. 340+00 TO STA. 346+00