



F.A. RTE.	SECTION	COUNTY	TOTAL SHEETS	SHEET NO.
332	31-1-2, 31B	SALINE	199	45
STA.	TO STA.			
FED. ROAD DIST. NO.	ILLINOIS	FED. AID PROJECT		

NOTE: ALL ENTRANCE RADII ARE 15' UNLESS OTHERWISE NOTED.

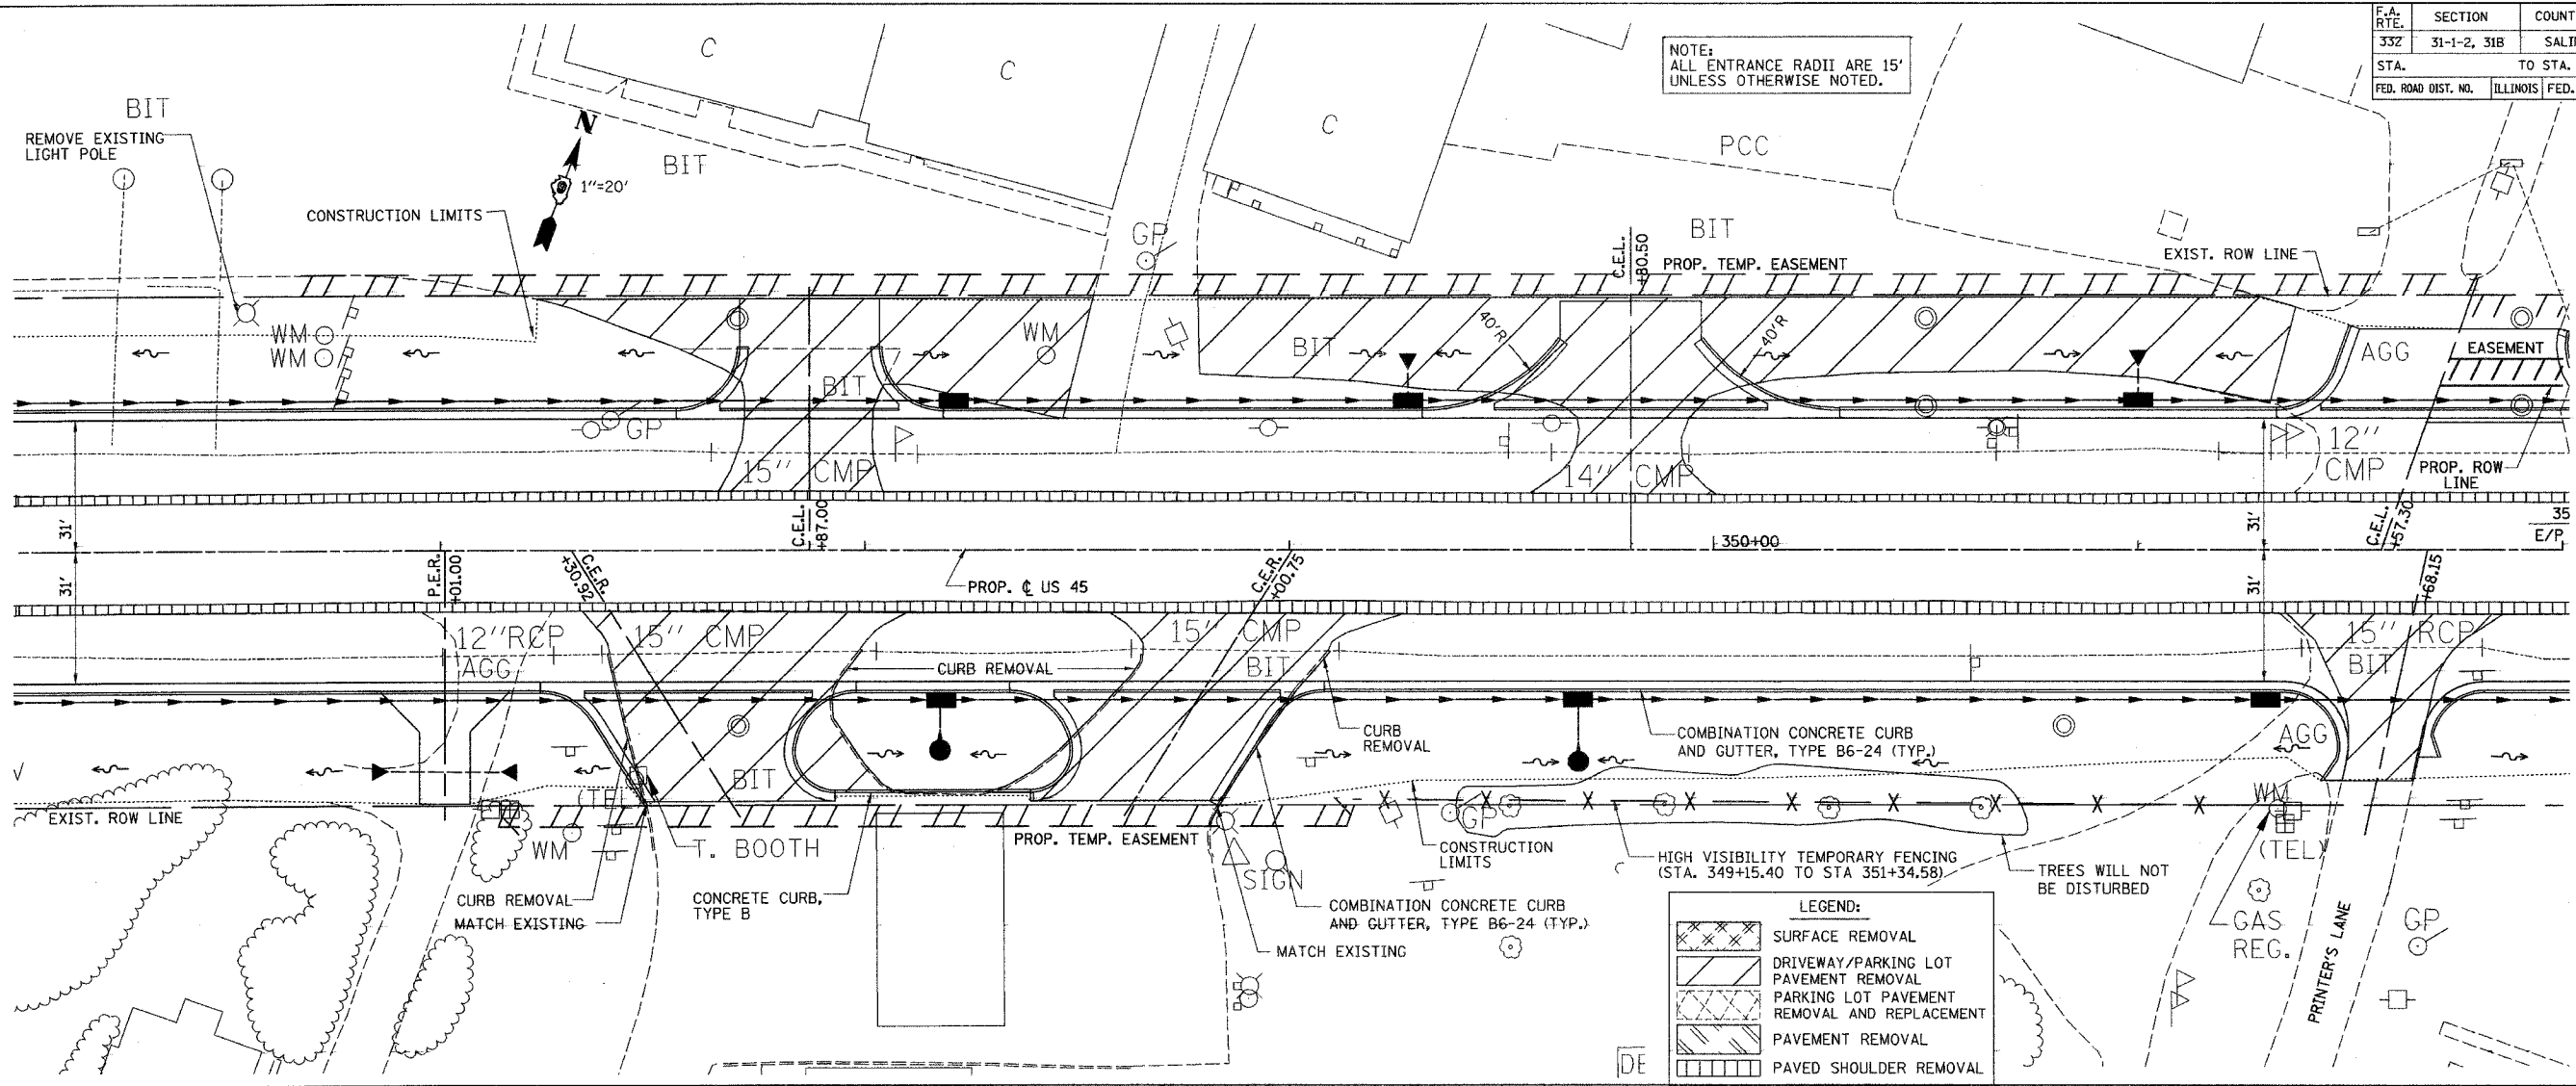

LEGEND:

- SURFACE REMOVAL
- DRIVEWAY/PARKING LOT PAVEMENT REMOVAL
- PARKING LOT PAVEMENT REMOVAL AND REPLACEMENT
- PAVEMENT REMOVAL
- PAVED SHOULDER REMOVAL

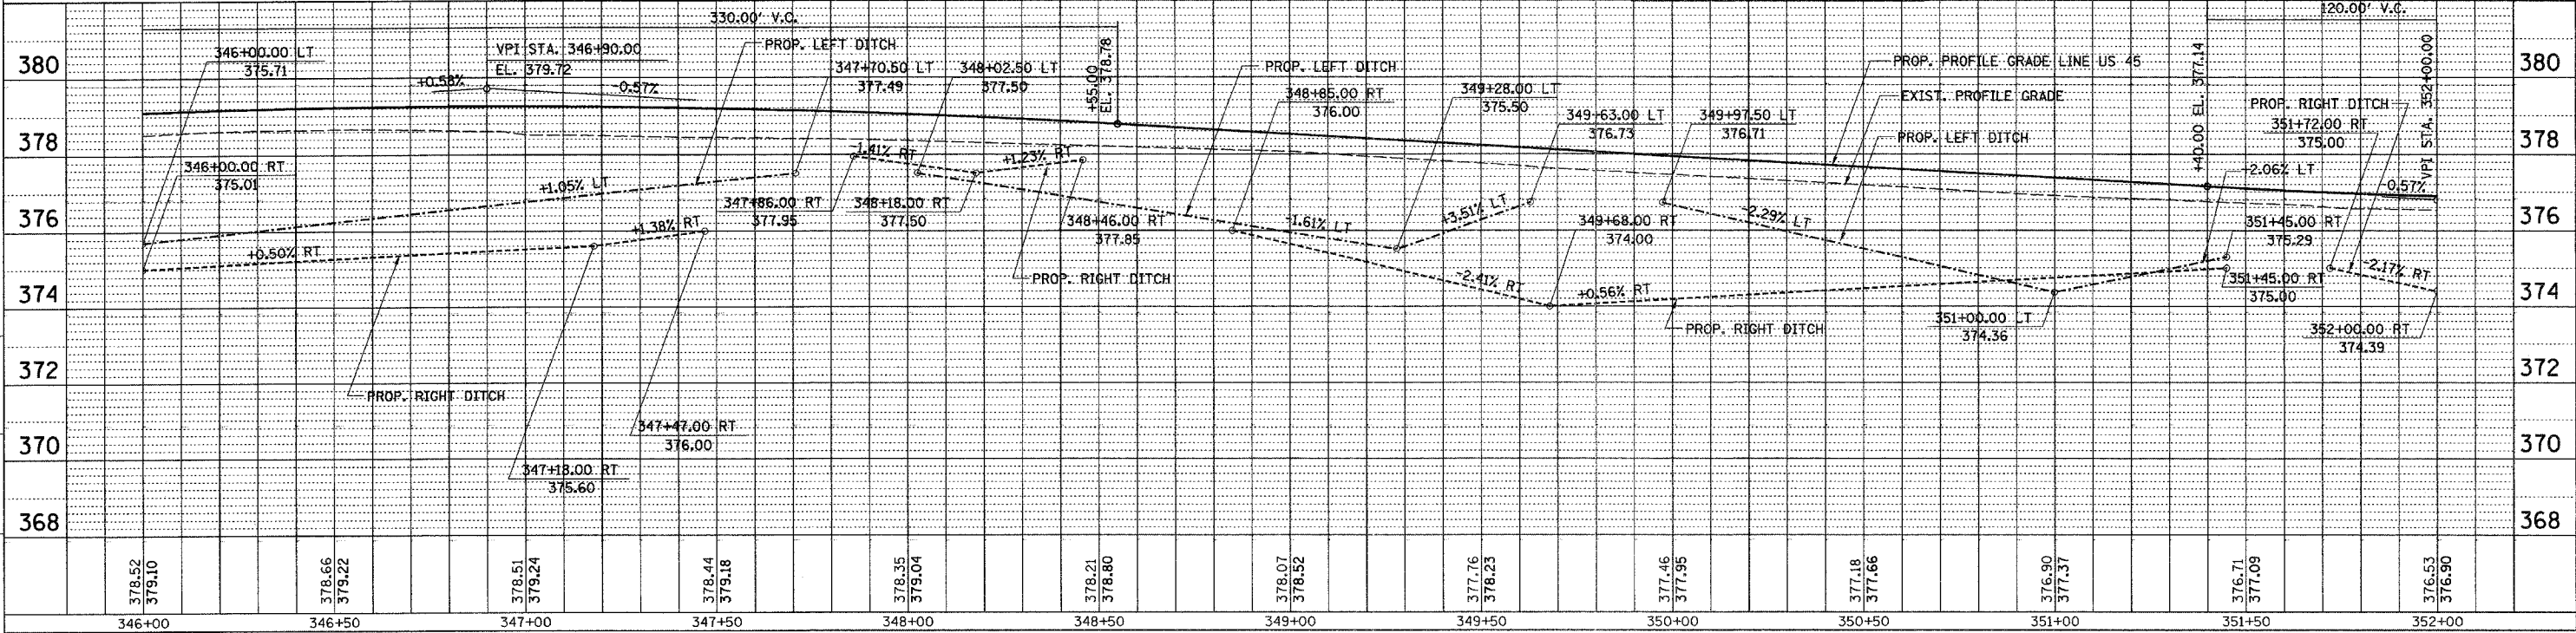

PLAN PROFILE - US 45 STA. 346+00 TO STA. 352+00

DATE: 7/01/00
 BY: [Signature]
 CHECKED: [Signature]
 PLAN: SURVEYED, REGEN, ALIGNMENT CHECKED, RT. OF WAY CHECKED, NOTE BOOK, PAID FILE NAME

DATE: 7/01/00
 BY: [Signature]
 CHECKED: [Signature]
 PLAN & PROFILE CHECKED BY: [Signature]
 DRAINAGE CHECKED BY: [Signature]
 DRAWN BY: [Signature]

DATE: 7/01/00
 BY: [Signature]
 CHECKED: [Signature]
 PROFILE: SURVEYED, REGEN, GRADES CHECKED, B.M. NOTED, STRUCTURE NOTATIONS CHECKED, NOTE BOOK, PAID FILE NAME

DATE: 7/01/00
 BY: [Signature]
 CHECKED: [Signature]
 M.I. PROJECTS/PROCESSES/ROADWAY/COMMON/RT. OF WAY FIRST
 DESIGN: [Signature]