

F.A. RTE.	SECTION	COUNTY	TOTAL SHEETS	SHEET NO.
332	31-1-2, 31B	SALINE	199	49
STA. TO STA.		ILLINOIS FED. AID PROJECT		

PLAN

DATE	BY
7/20/00	...
REVISION	...
NO.	...

PLAN

SURVEYED	BY
ALIGNED	...
CHECKED	...
DATE	...

NOTE BOOK NO. ...

PLAN & PROFILE CHECKED BY ...

DRAWN BY ...

PROFILE

DATE	BY
7/20/00	...
REVISION	...
NO.	...


PROFILE

SURVEYED	BY
GRADES CHECKED	...
DATE	...

NOTE BOOK NO. ...


ACTUAL PROJECT PROPOSED ROADWAY/CONCRETE

DATE	BY
...	...

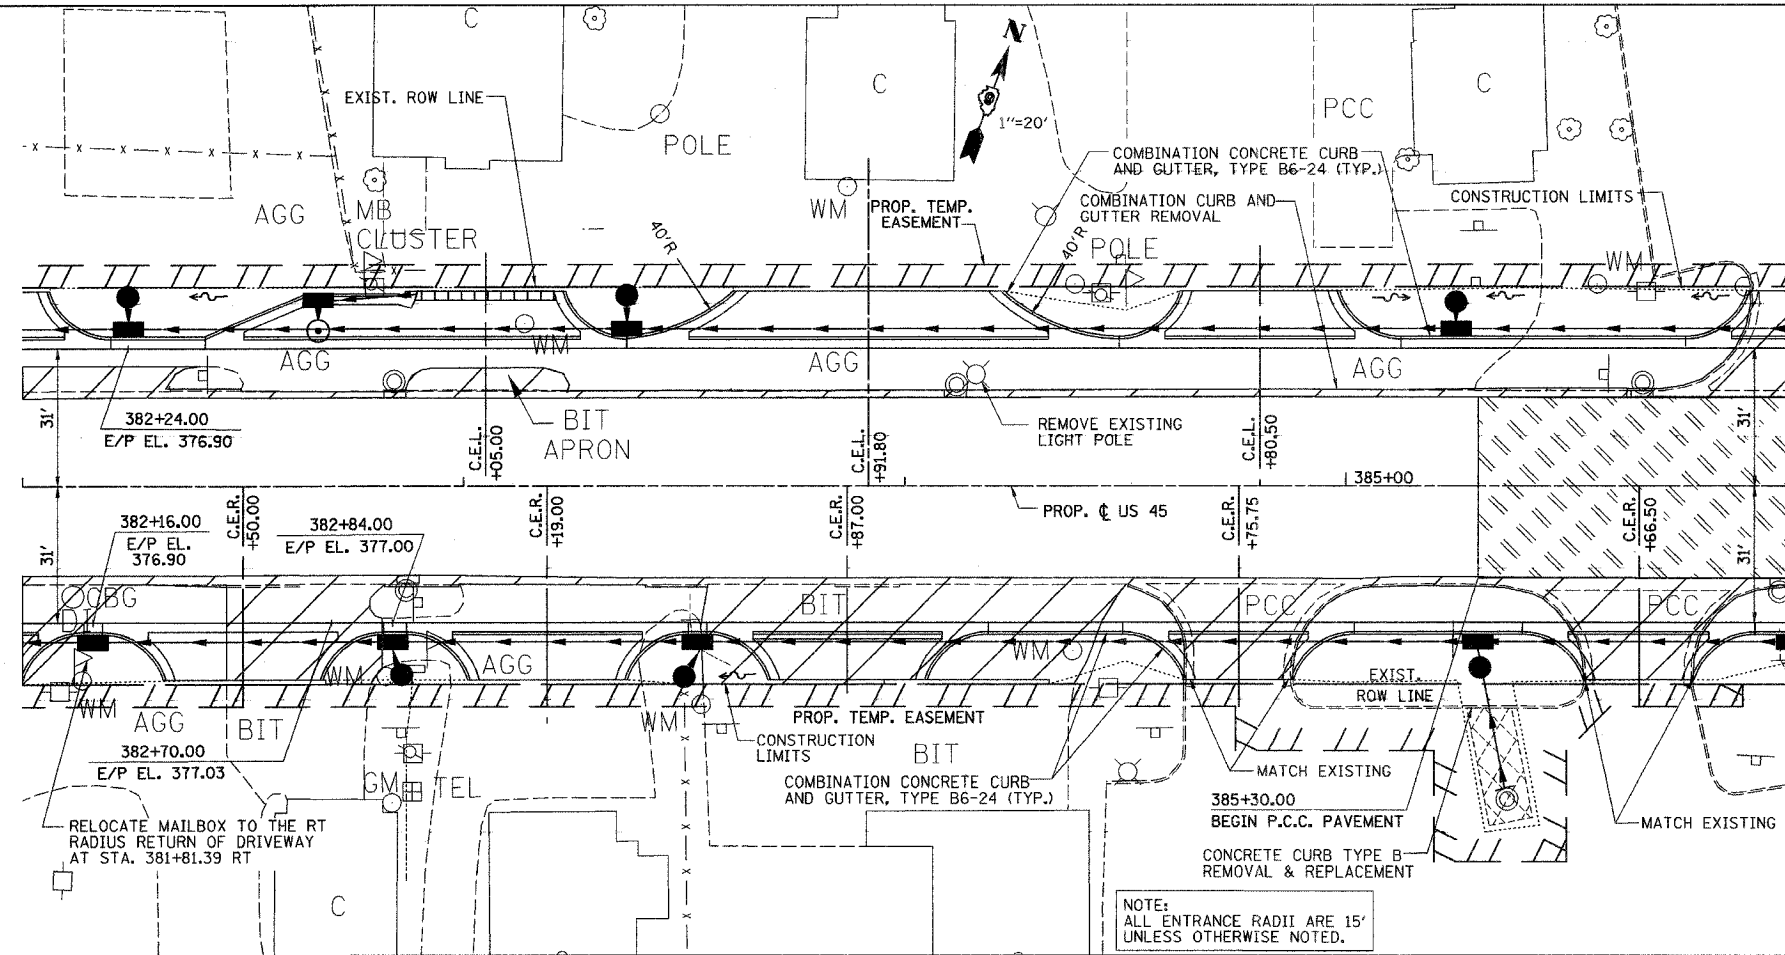

LEGEND:

[Cross-hatched pattern]	SURFACE REMOVAL
[Diagonal lines pattern]	DRIVEWAY/PARKING LOT PAVEMENT REMOVAL
[Dotted pattern]	PARKING LOT PAVEMENT REMOVAL AND REPLACEMENT
[Horizontal lines pattern]	PAVEMENT REMOVAL
[Vertical lines pattern]	PAVED SHOULDER REMOVAL

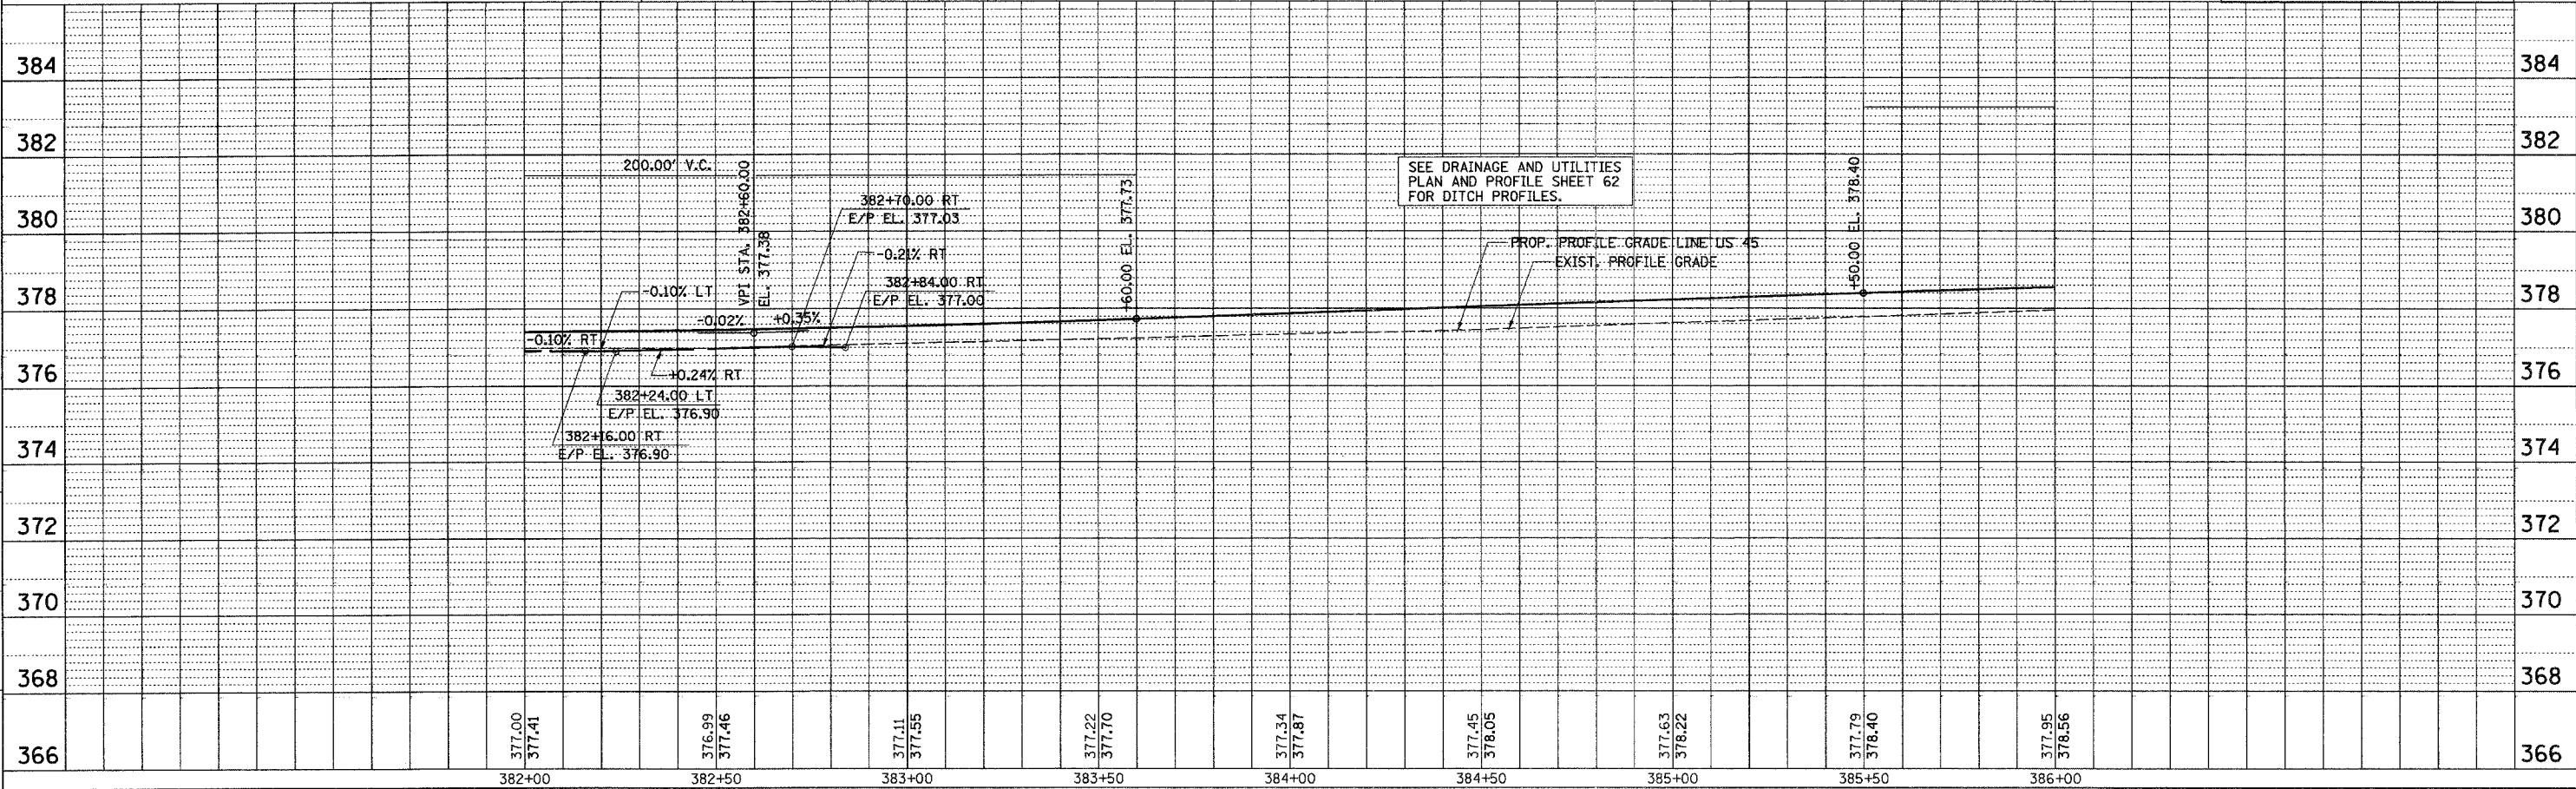

PLAN PROFILE - US 45 STA. 382+00 TO STA. 386+00