


F.A. RTE.	SECTION	COUNTY	TOTAL SHEETS	SHEET NO.
332	31-1-2, 31B	SALINE	199	50
STA.		TO STA.		
FED. ROAD DIST. NO.		ILLINOIS FED. AID PROJECT		

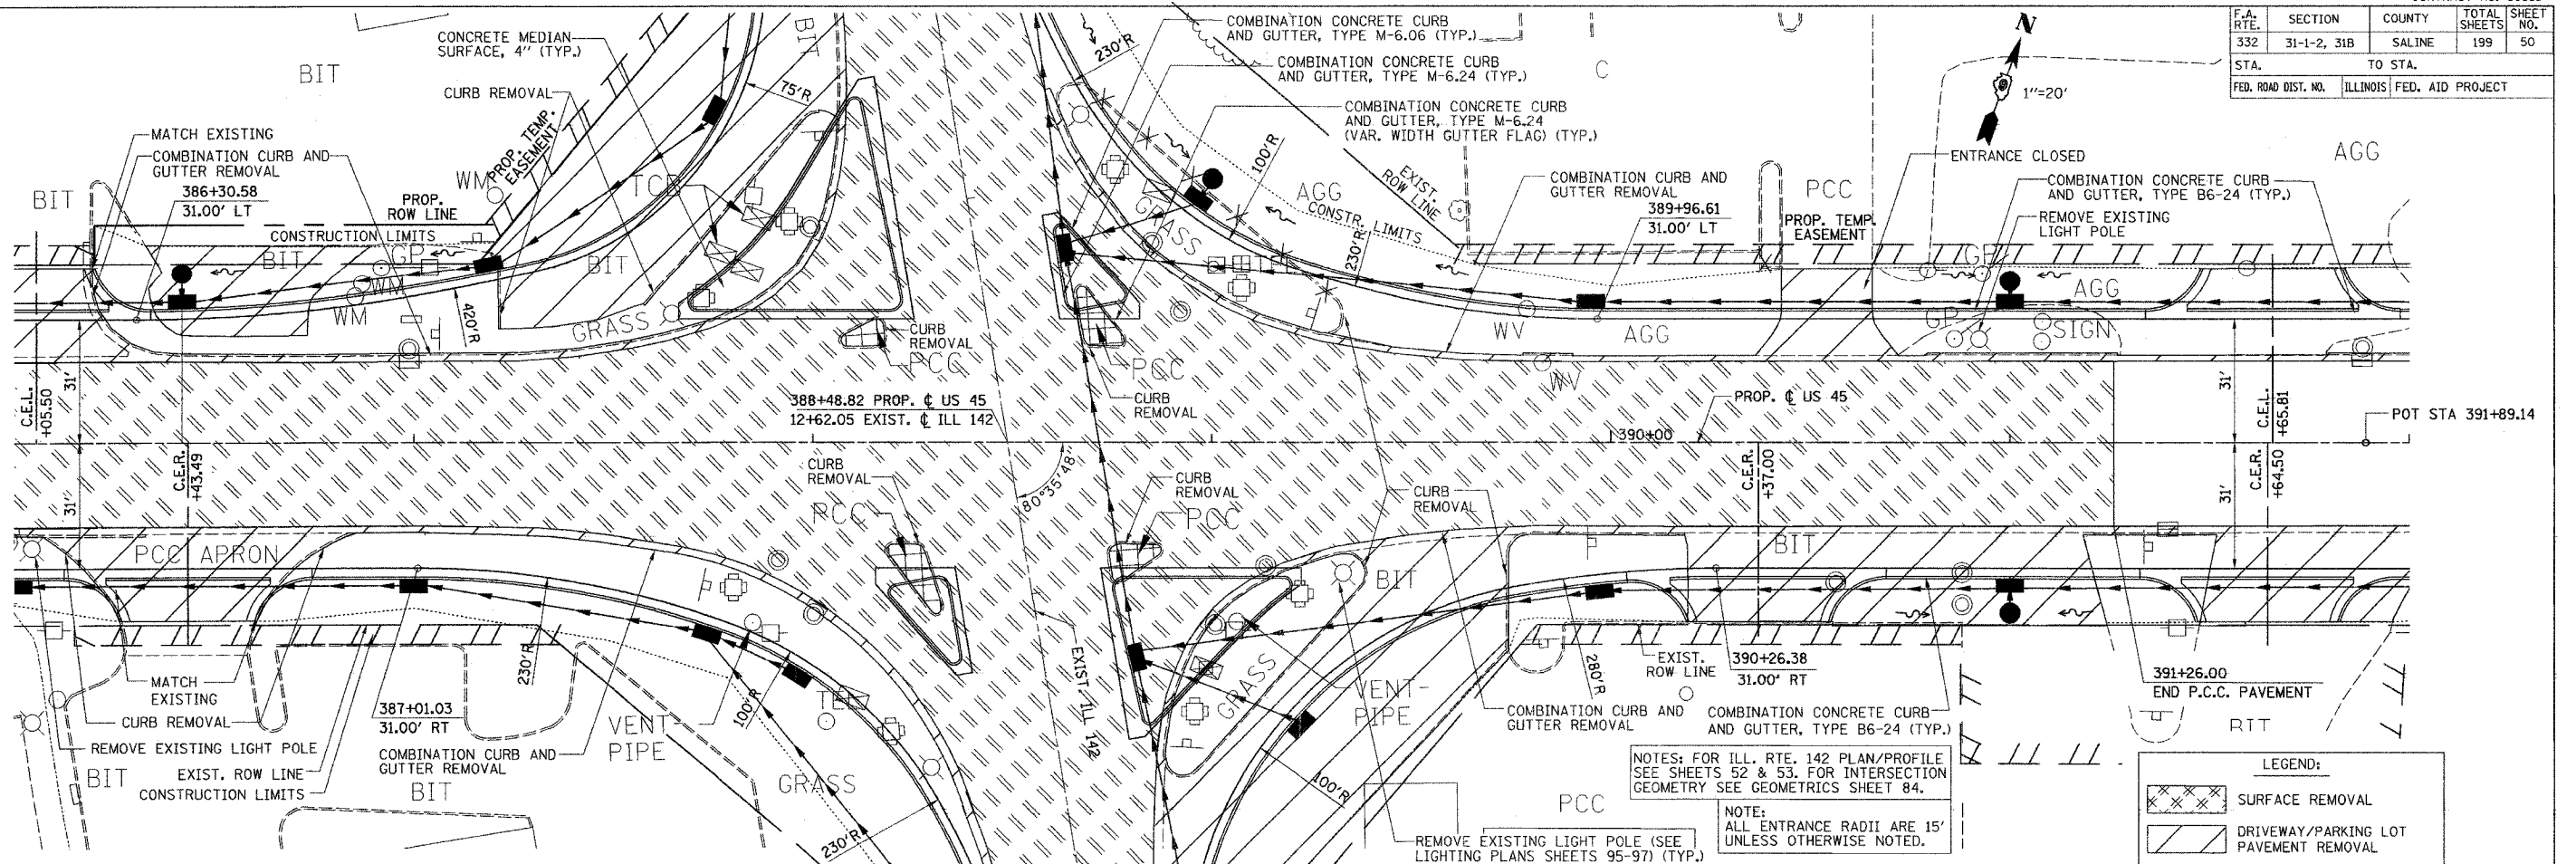

NOTES: FOR ILL. RTE. 142 PLAN/PROFILE SEE SHEETS 52 & 53. FOR INTERSECTION GEOMETRY SEE GEOMETRICS SHEET 84.

NOTE: ALL ENTRANCE RADII ARE 15' UNLESS OTHERWISE NOTED.

LEGEND:

	SURFACE REMOVAL
	DRIVEWAY/PARKING LOT PAVEMENT REMOVAL
	ISLAND REMOVAL
	PAVEMENT REMOVAL
	PAVED SHOULDER REMOVAL

PLAN

DATE	BY	REVISION
7/20/00	...	...
7/20/00	...	...
7/20/00	...	...

PLAN & PROFILE CHECKED BY: DR  
 DRAINAGE CHECKED BY: MT  
 DRAWN BY: JS


PROFILE

DATE	BY	REVISION
7/20/00	...	...
7/20/00	...	...
7/20/00	...	...

STRUCTURE NOTATION: CHD

PROJECT: PROPOSED ROADWAY/COMMON

DATE	BY	REVISION
7/20/00	...	...
7/20/00	...	...
7/20/00	...	...

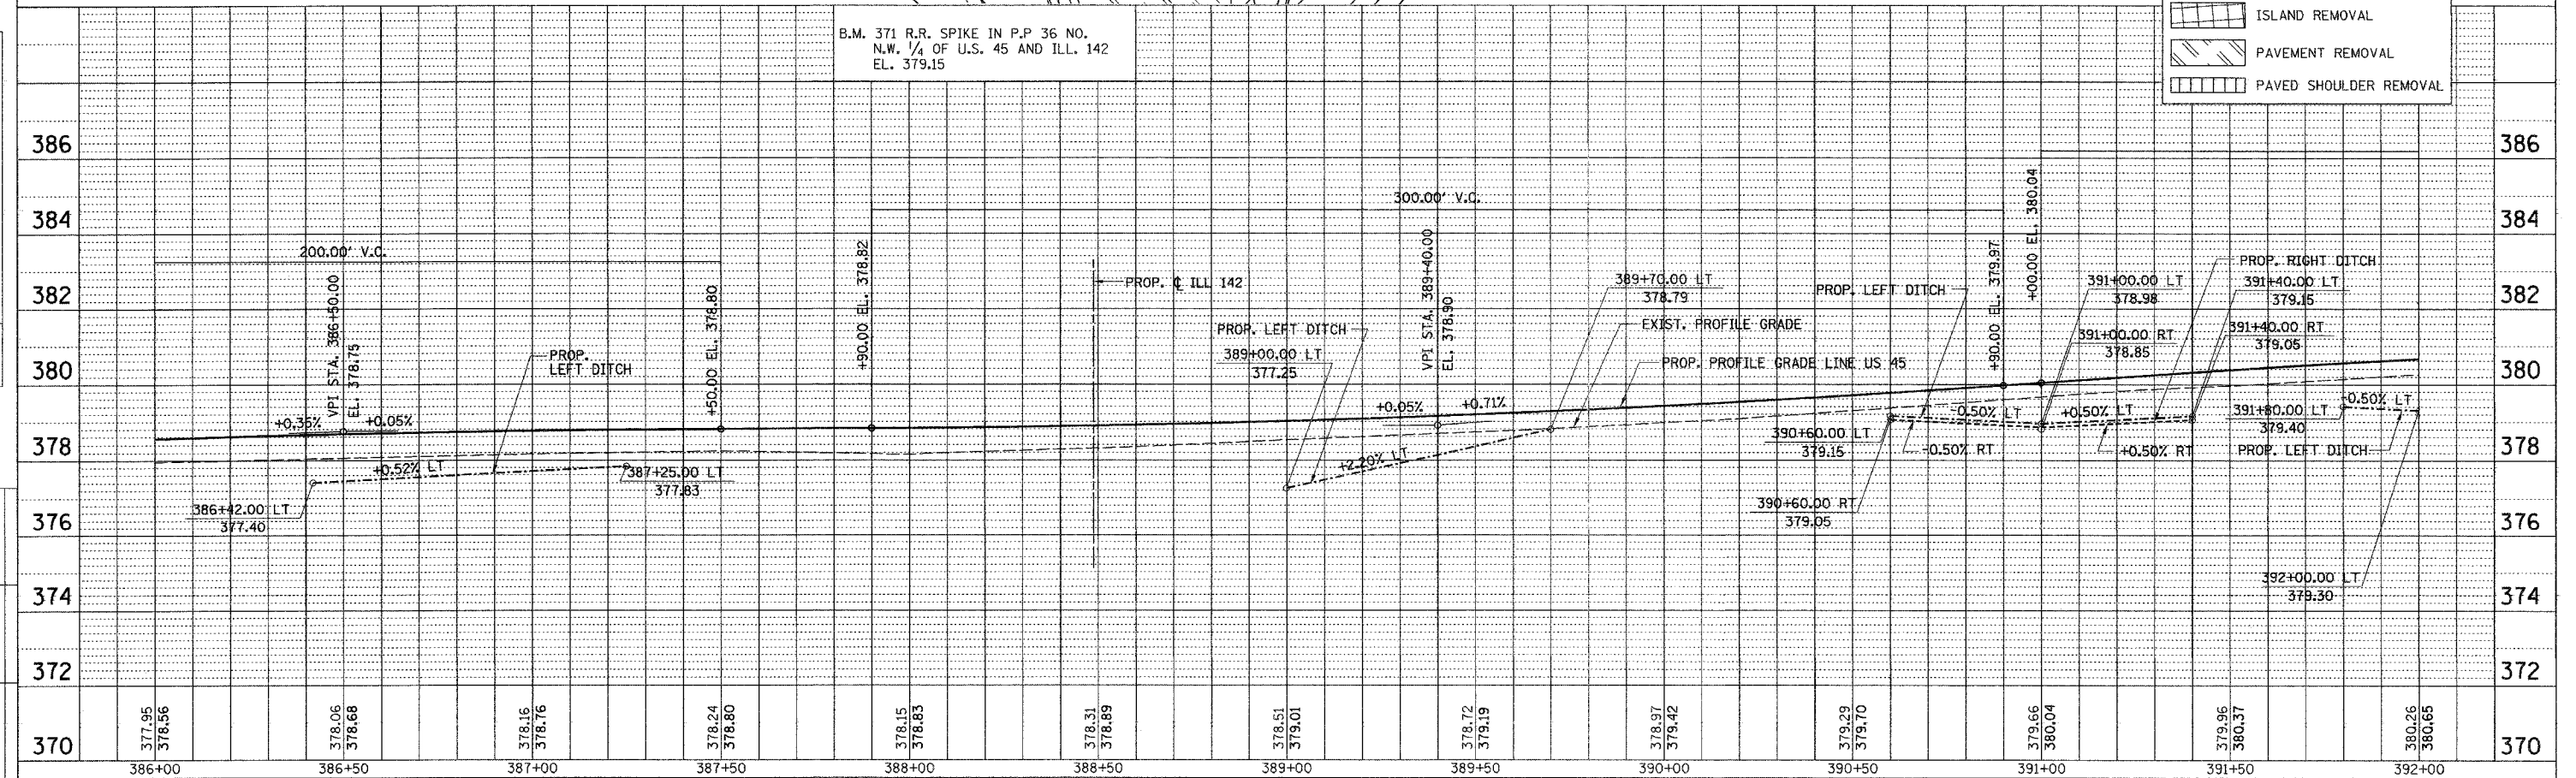

PLAN PROFILE - US 45 STA. 386+00 TO STA. 392+00