
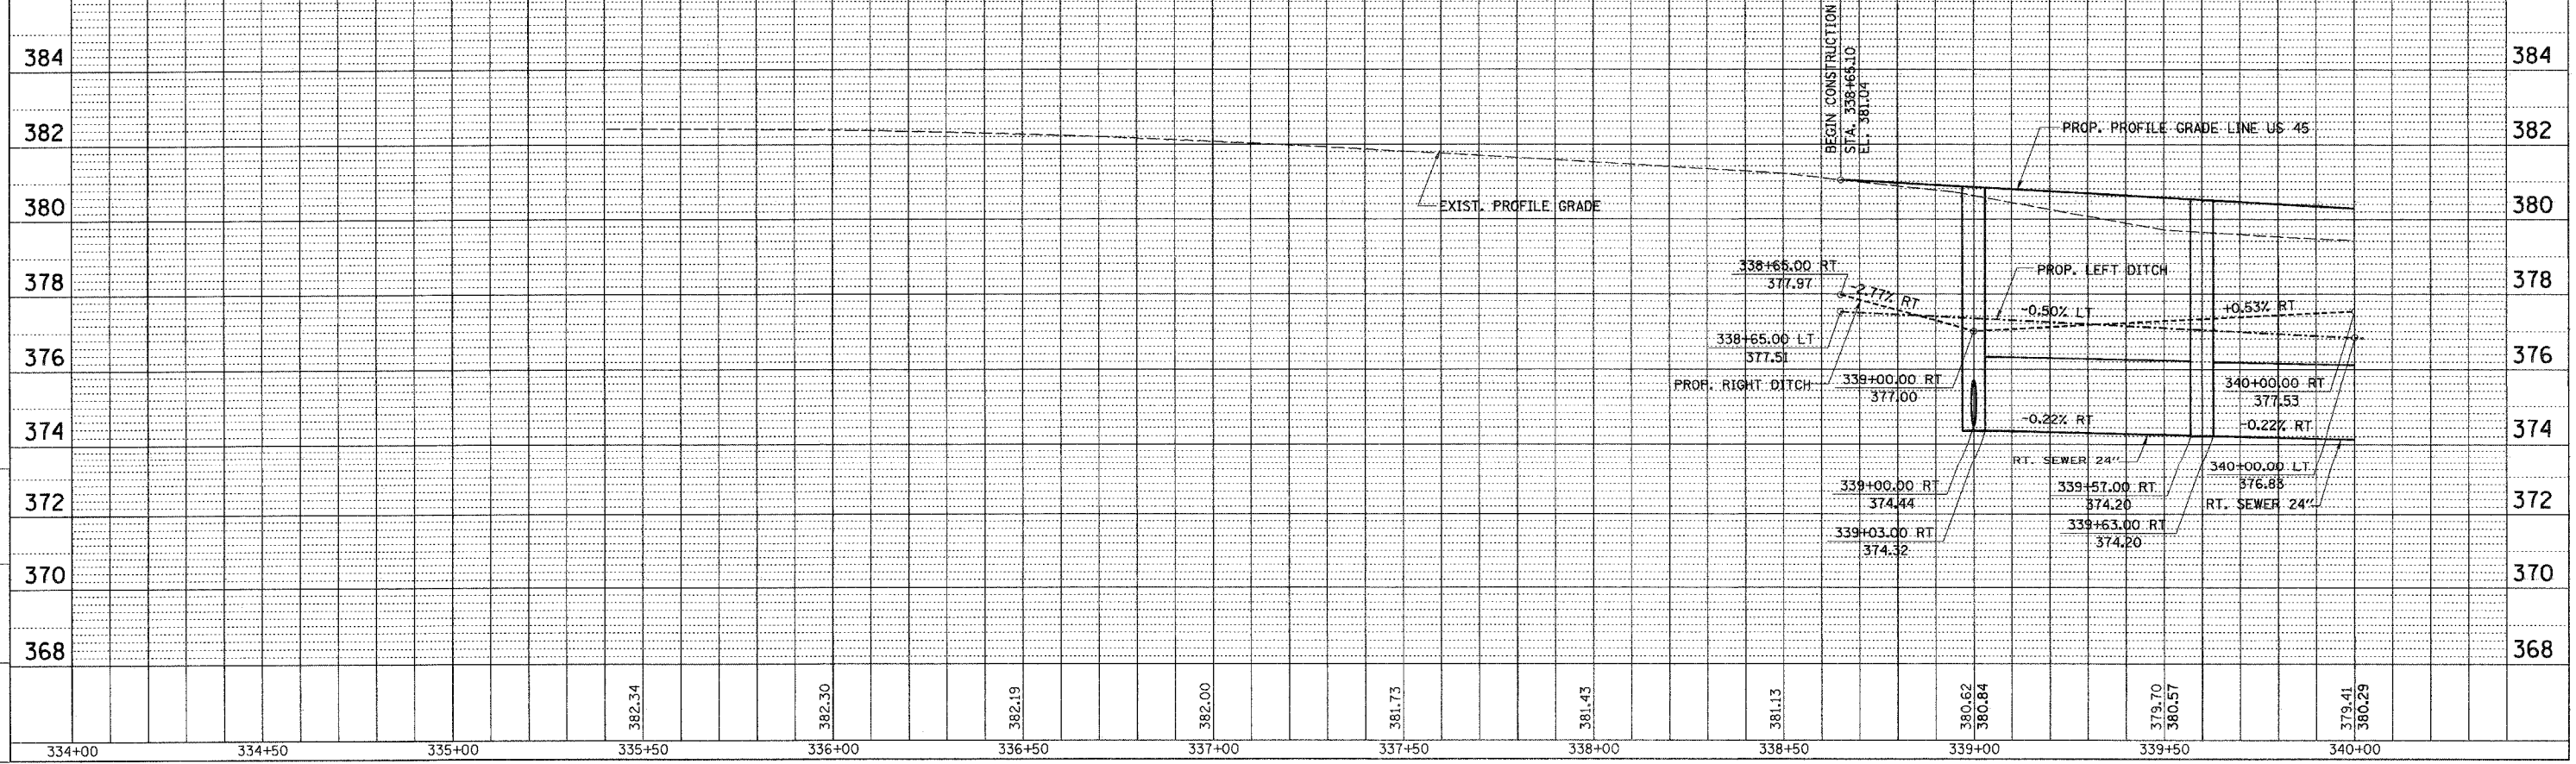
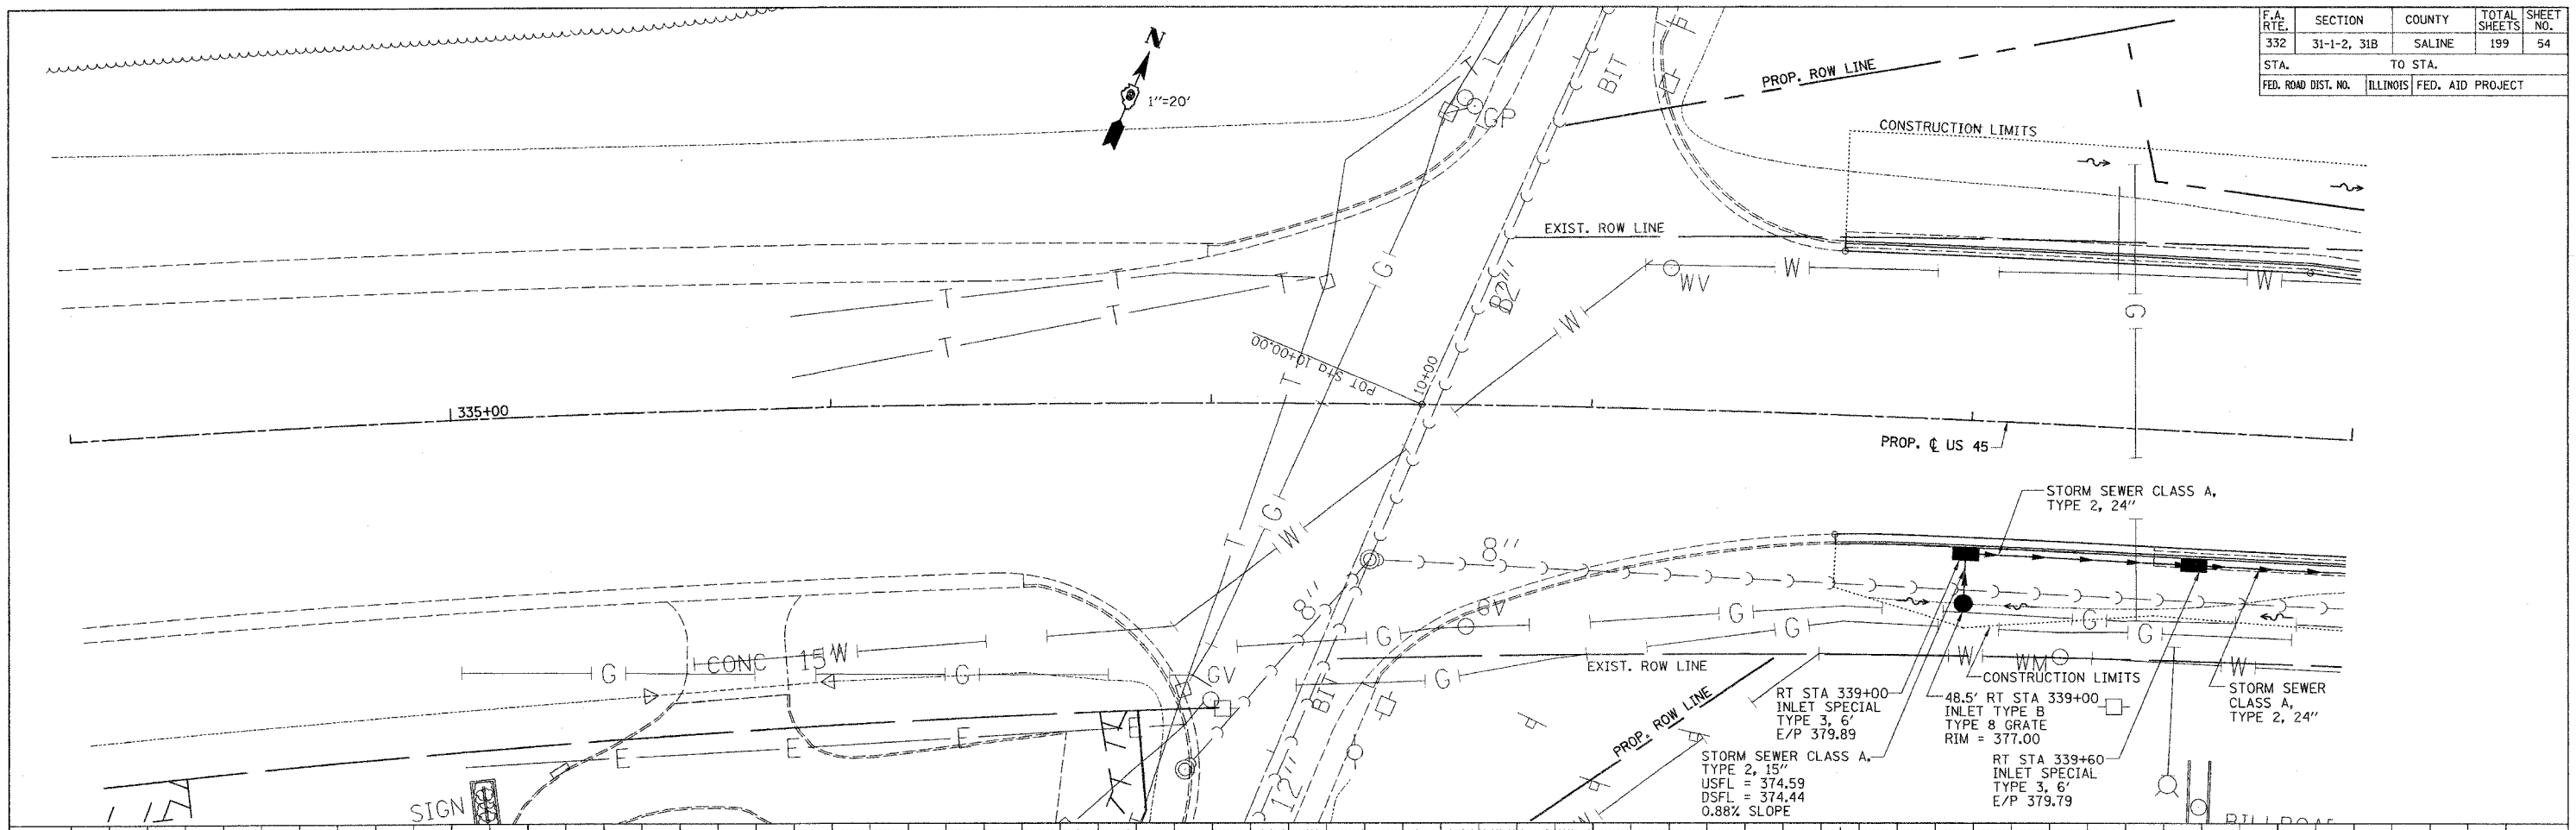


F.A. RTE.	SECTION	COUNTY	TOTAL SHEETS	SHEET NO.
332	31-1-2, 31B	SALINE	199	54
STA.		TO STA.		
FED. ROAD DIST. NO.		ILLINOIS FED. AID PROJECT		

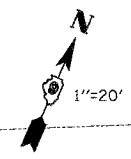

M:\PROJECTS\PROJECTS\ROADWAY\COMMON\Reference Files  
 Active Files

**DRAINAGE AND UTILITIES PLAN PROFILE - STA. 334 + 00 TO STA. 340 + 00**