
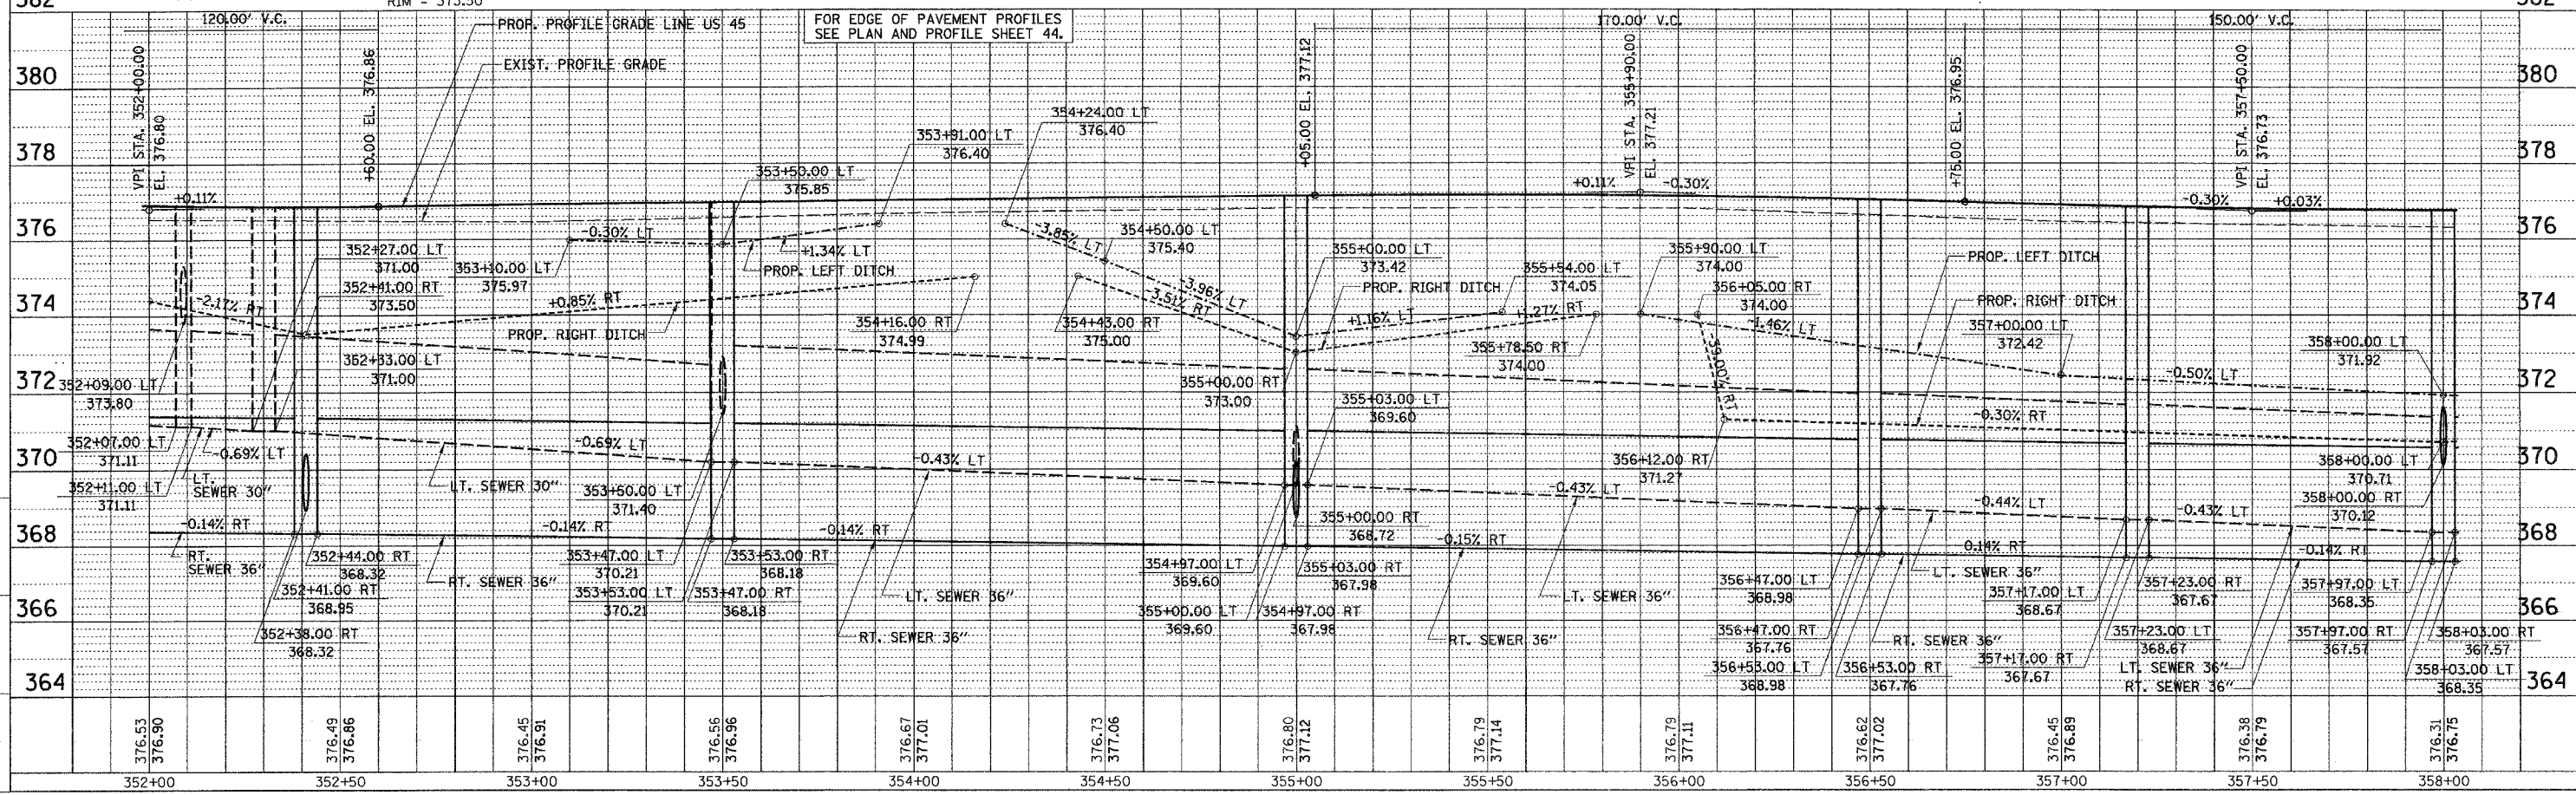


F.A. RTE.	SECTION	COUNTY	TOTAL SHEETS	SHEET NO.
332	31-1-2, 31B	SALINE	199	57
STA.	TO STA.			
FED. ROAD DIST. NO.	ILLINOIS FED. AID PROJECT			

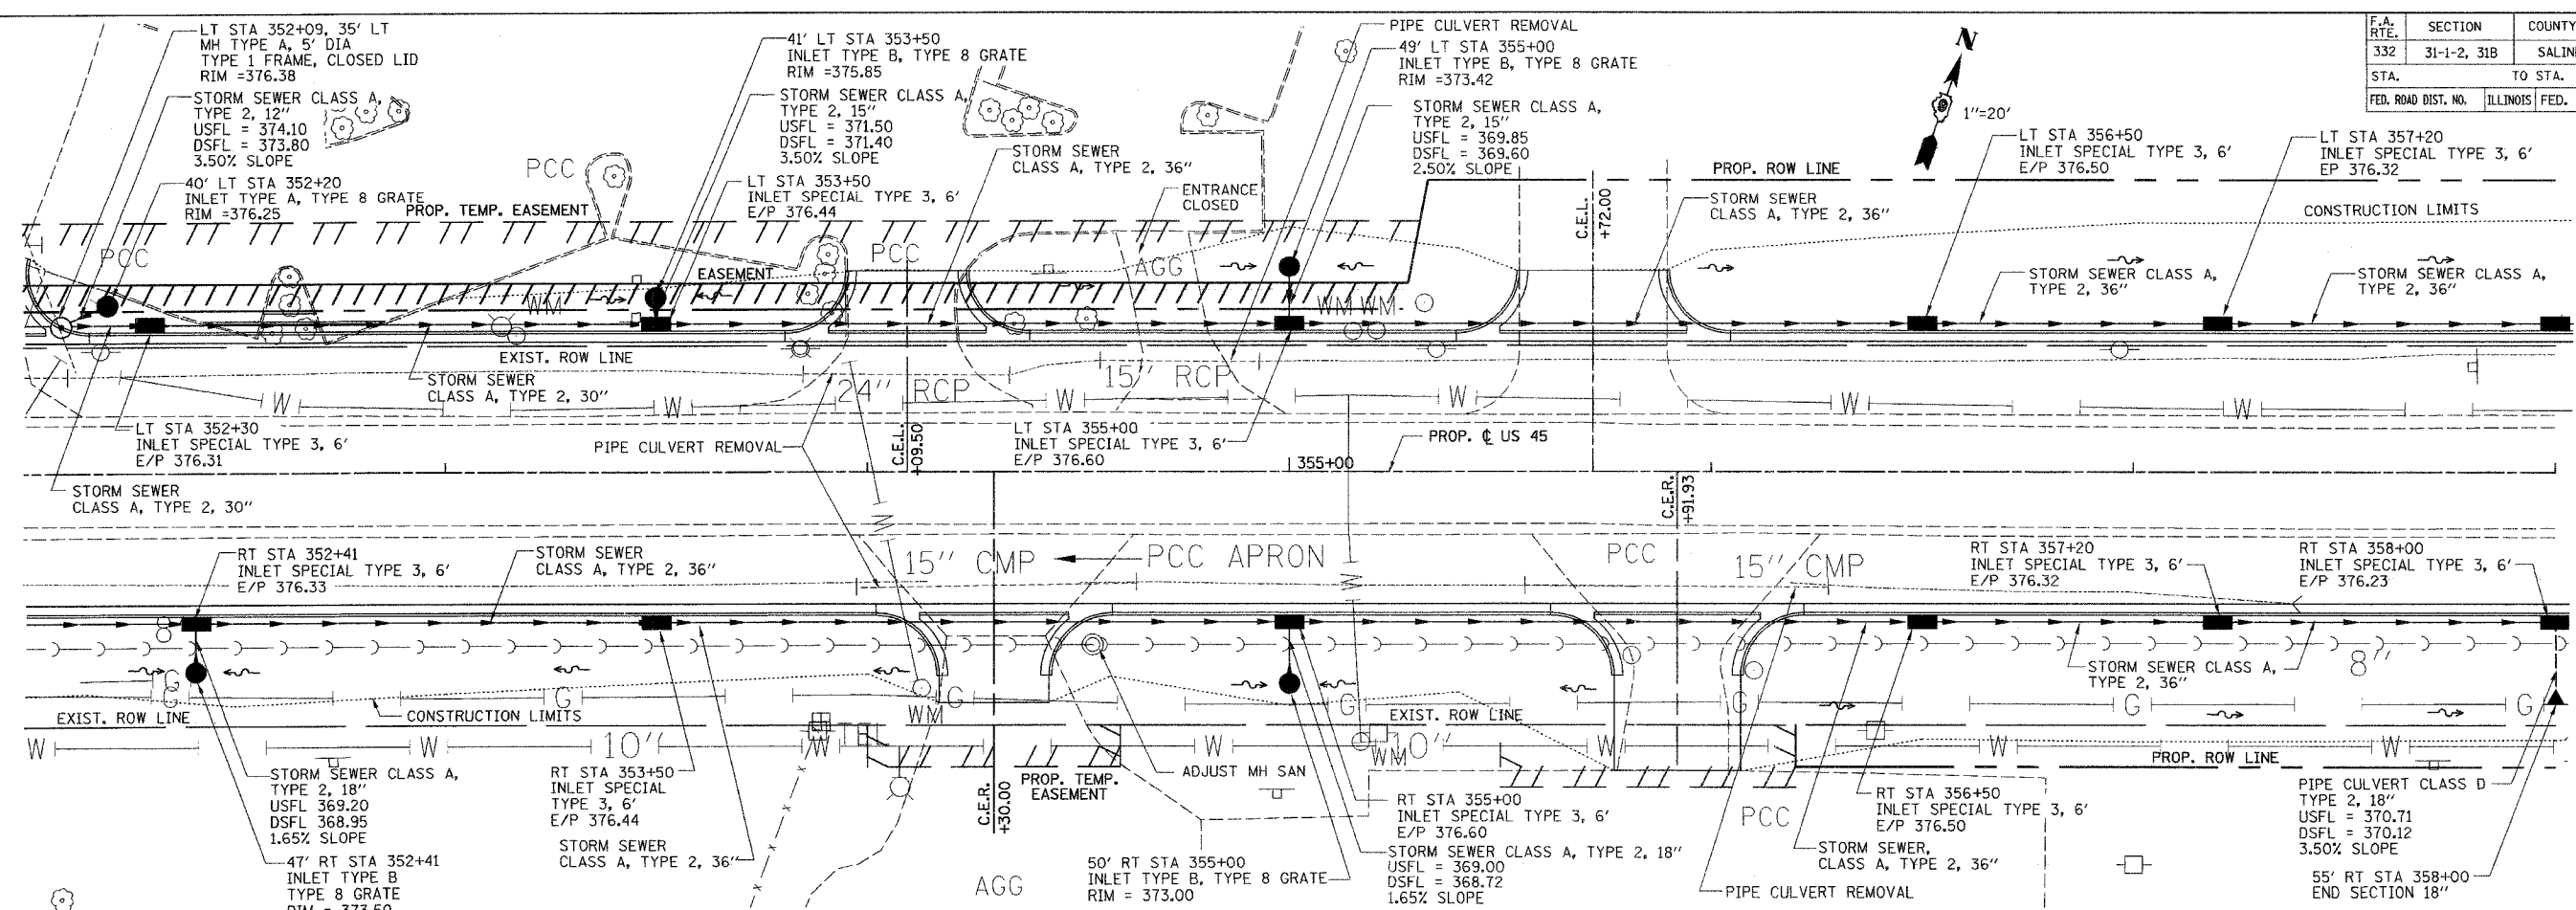

DRAINAGE AND UTILITIES PLAN PROFILE - STA. 352+00 TO STA. 358+00

CHECKED BY: [Signature]
 DRAWN BY: [Signature]

M:\PROJECTS\PROJ3552\ROADWAY\COMMON\Reference Files\85004-1.dgn