
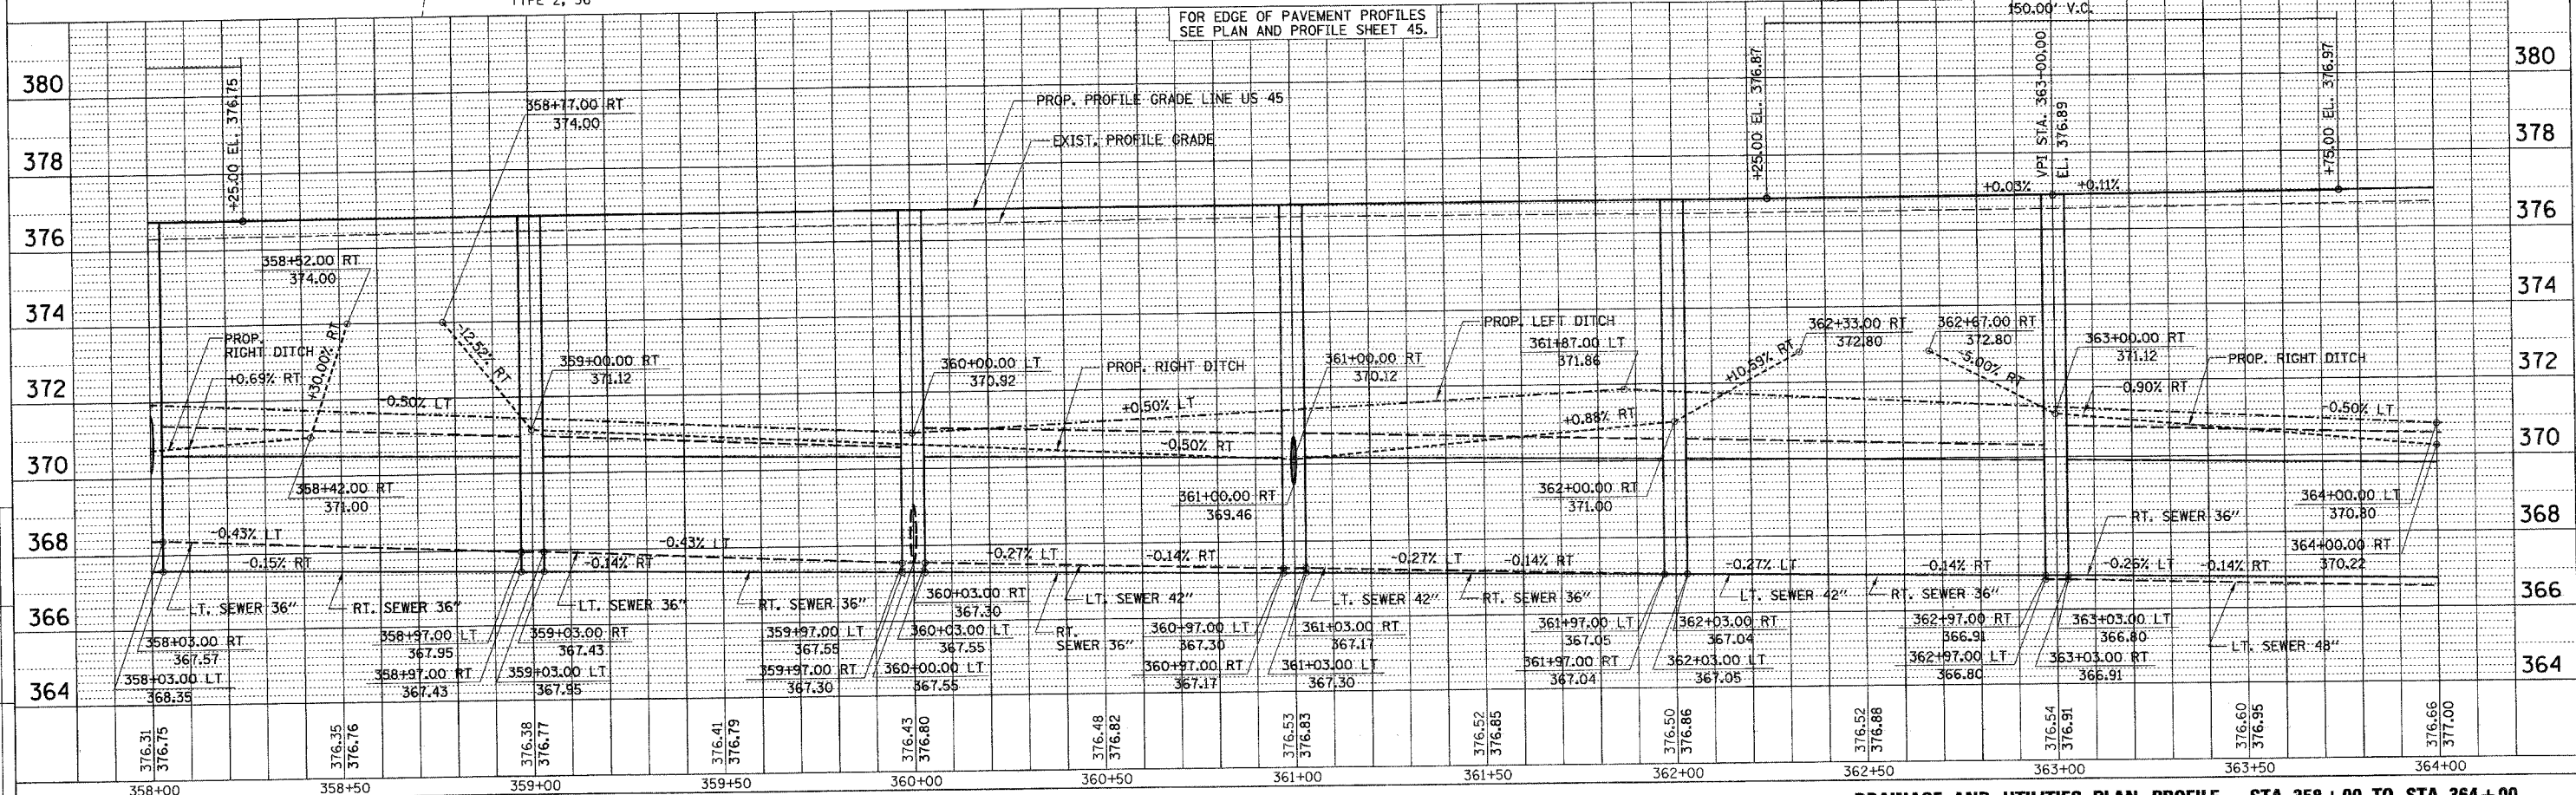
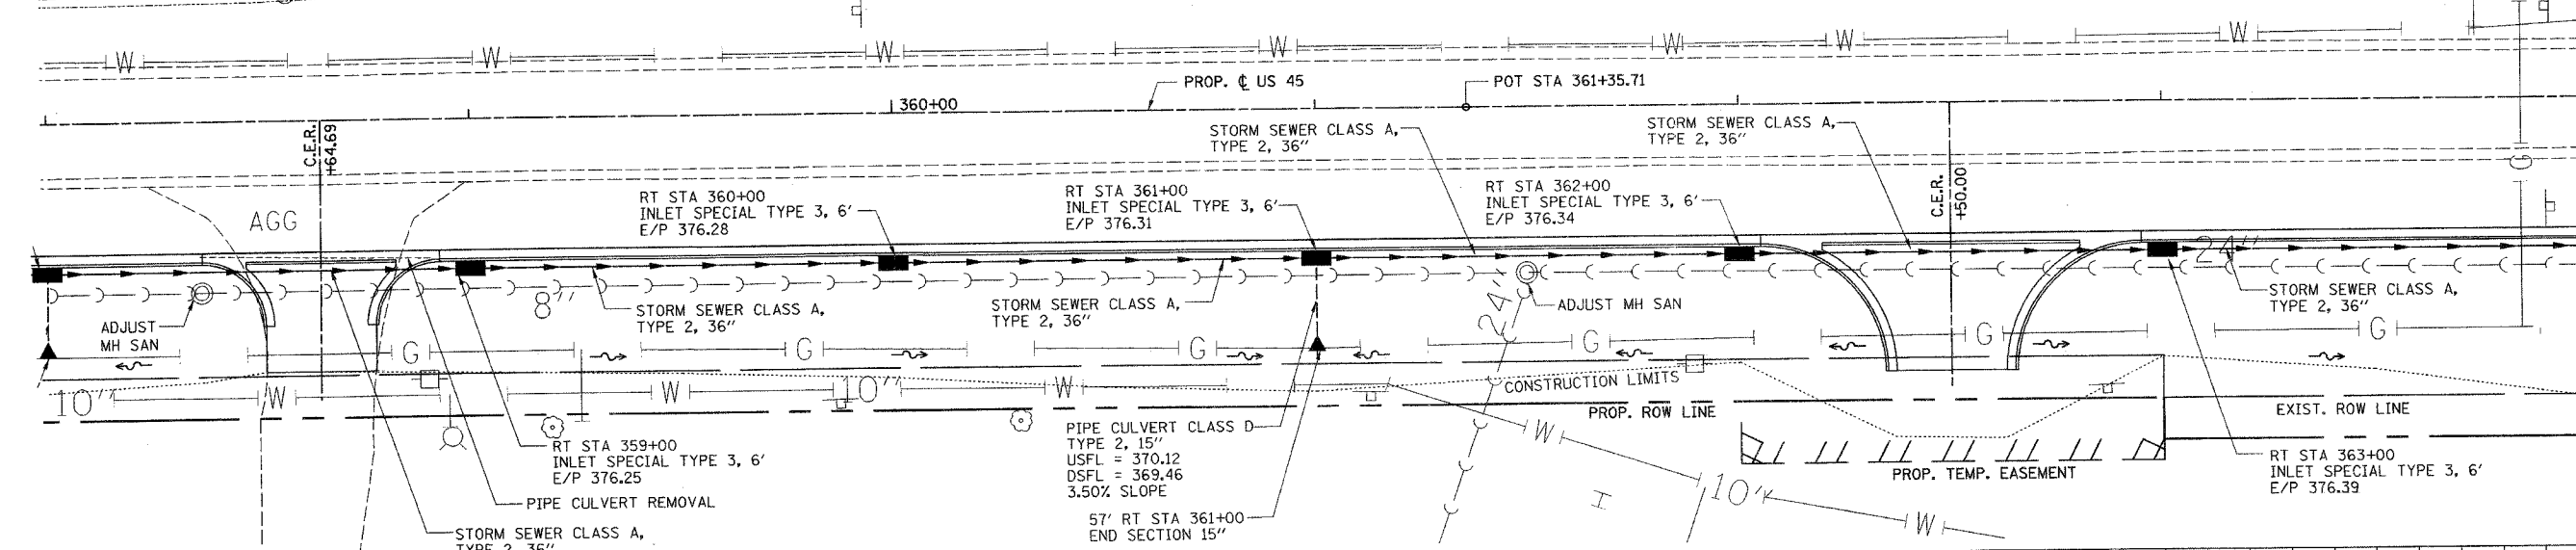


F.A. RTE.	SECTION	COUNTY	TOTAL SHEETS	SHEET NO.
332	31-1-2, 31B	SALINE	199	58
STA.		TO STA.		
FED. ROAD DIST. NO.		ILLINOIS	FED. AID PROJECT	

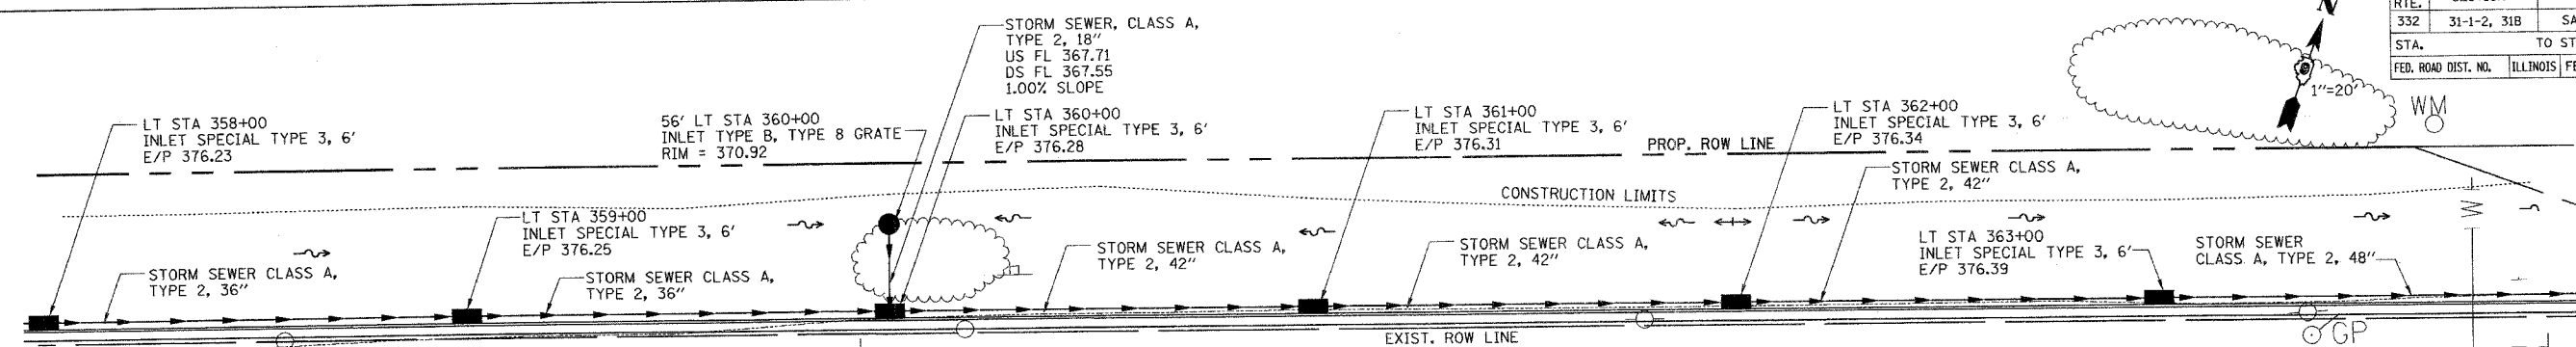

**DRAINAGE AND UTILITIES PLAN PROFILE - STA. 358+00 TO STA. 364+00**

CHECKED BY: MT  
 DRAWN BY: JS

PROJECTS/PROJ/03/ROADWAY/CONDOY  
 ACT/03/04/15/00  
 REFERENCE FILES