
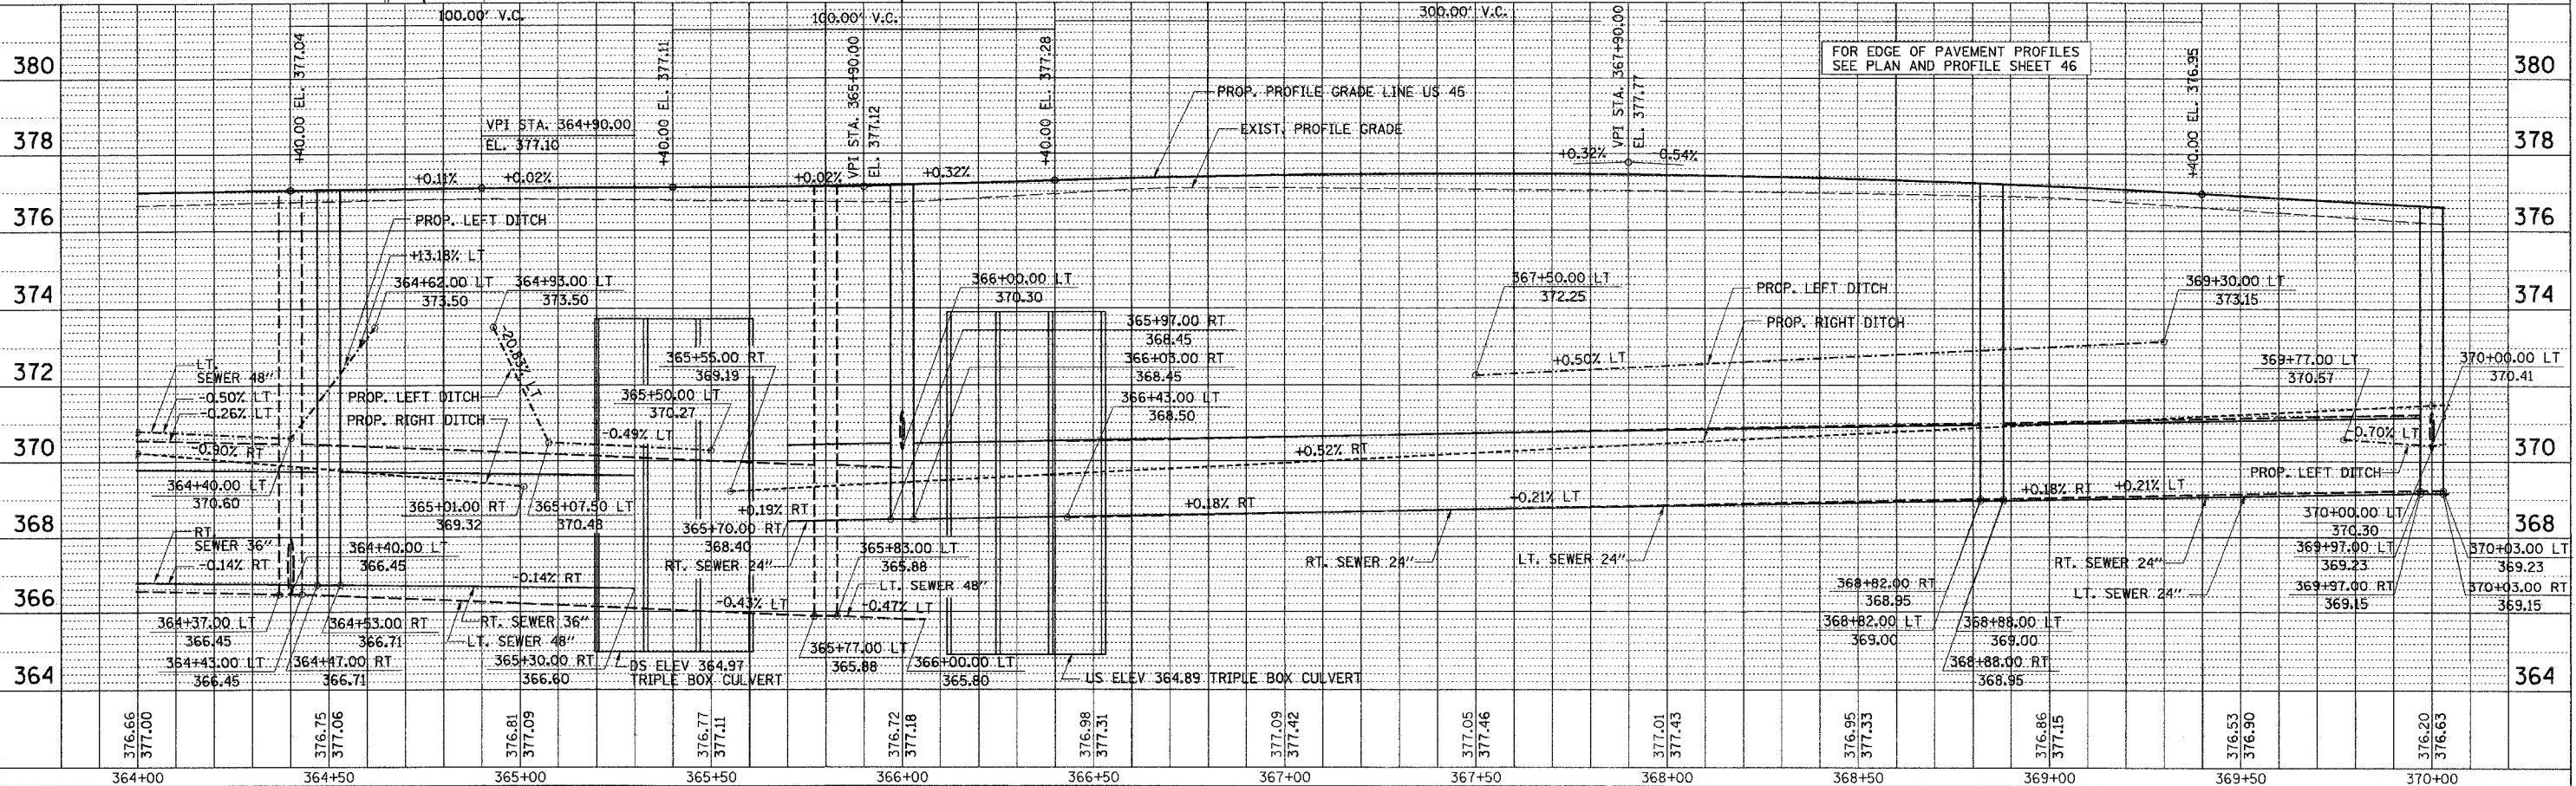


F.A. RTE.	SECTION	COUNTY	TOTAL SHEETS	SHEET NO.
332	31-1-2, 31B	SALINE	199	59
STA.	TO STA.			
FED. ROAD DIST. NO.	ILLINOIS	FED. AID PROJECT		

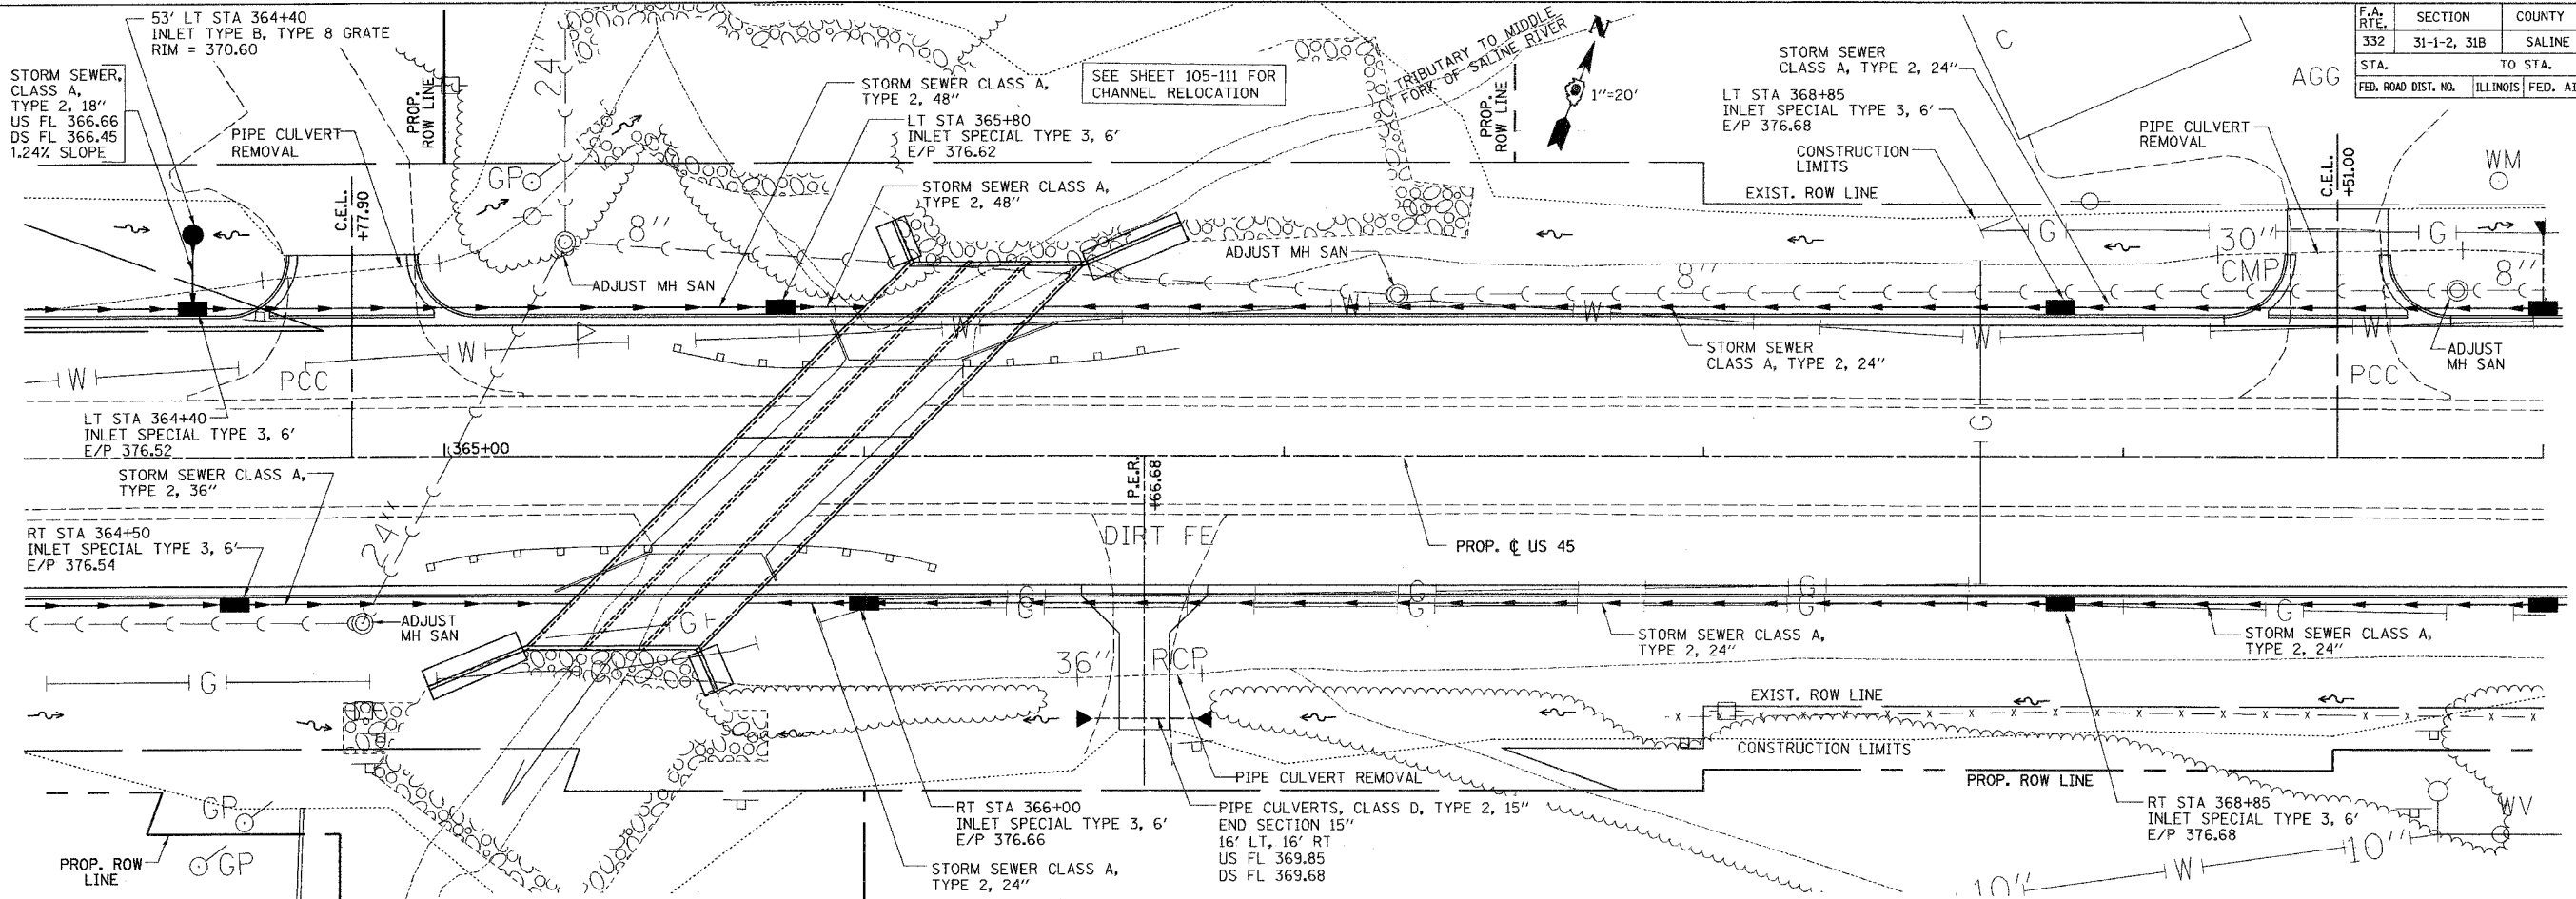

**DRAINAGE AND UTILITIES PLAN PROFILE - STA. 364+00 TO STA. 370+00**

CHECKED BY: MT...  
 DRAWN BY: JS...  
 M:\PROJECTS\PROJ356\ROADWAY\CONVOY  
 Active File: Retention Filter  
 8/20/04-Edgn