
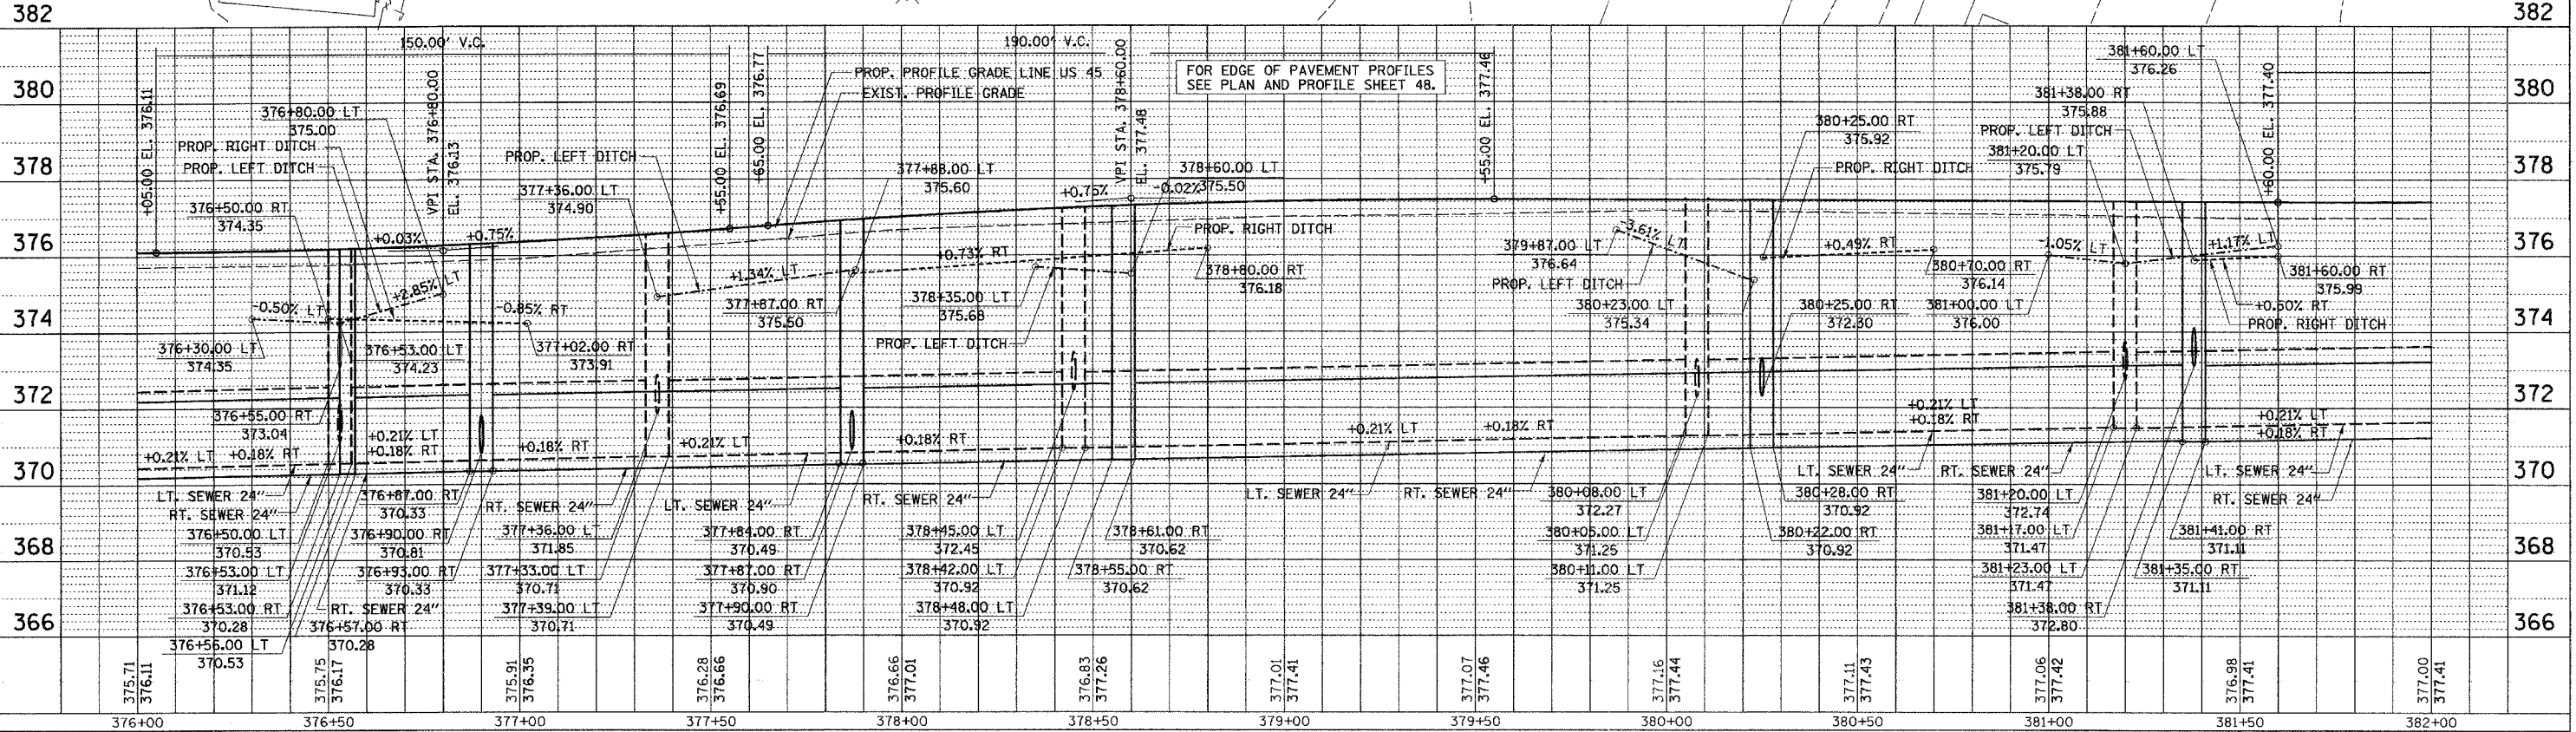


F.A. RTE.	SECTION	COUNTY	TOTAL SHEETS	SHEET NO.
332	31-1-2, 31B	SALINE	199	61
STA.	TO STA.			
FED. ROAD DIST. NO.	ILLINOIS FED. AID PROJECT			

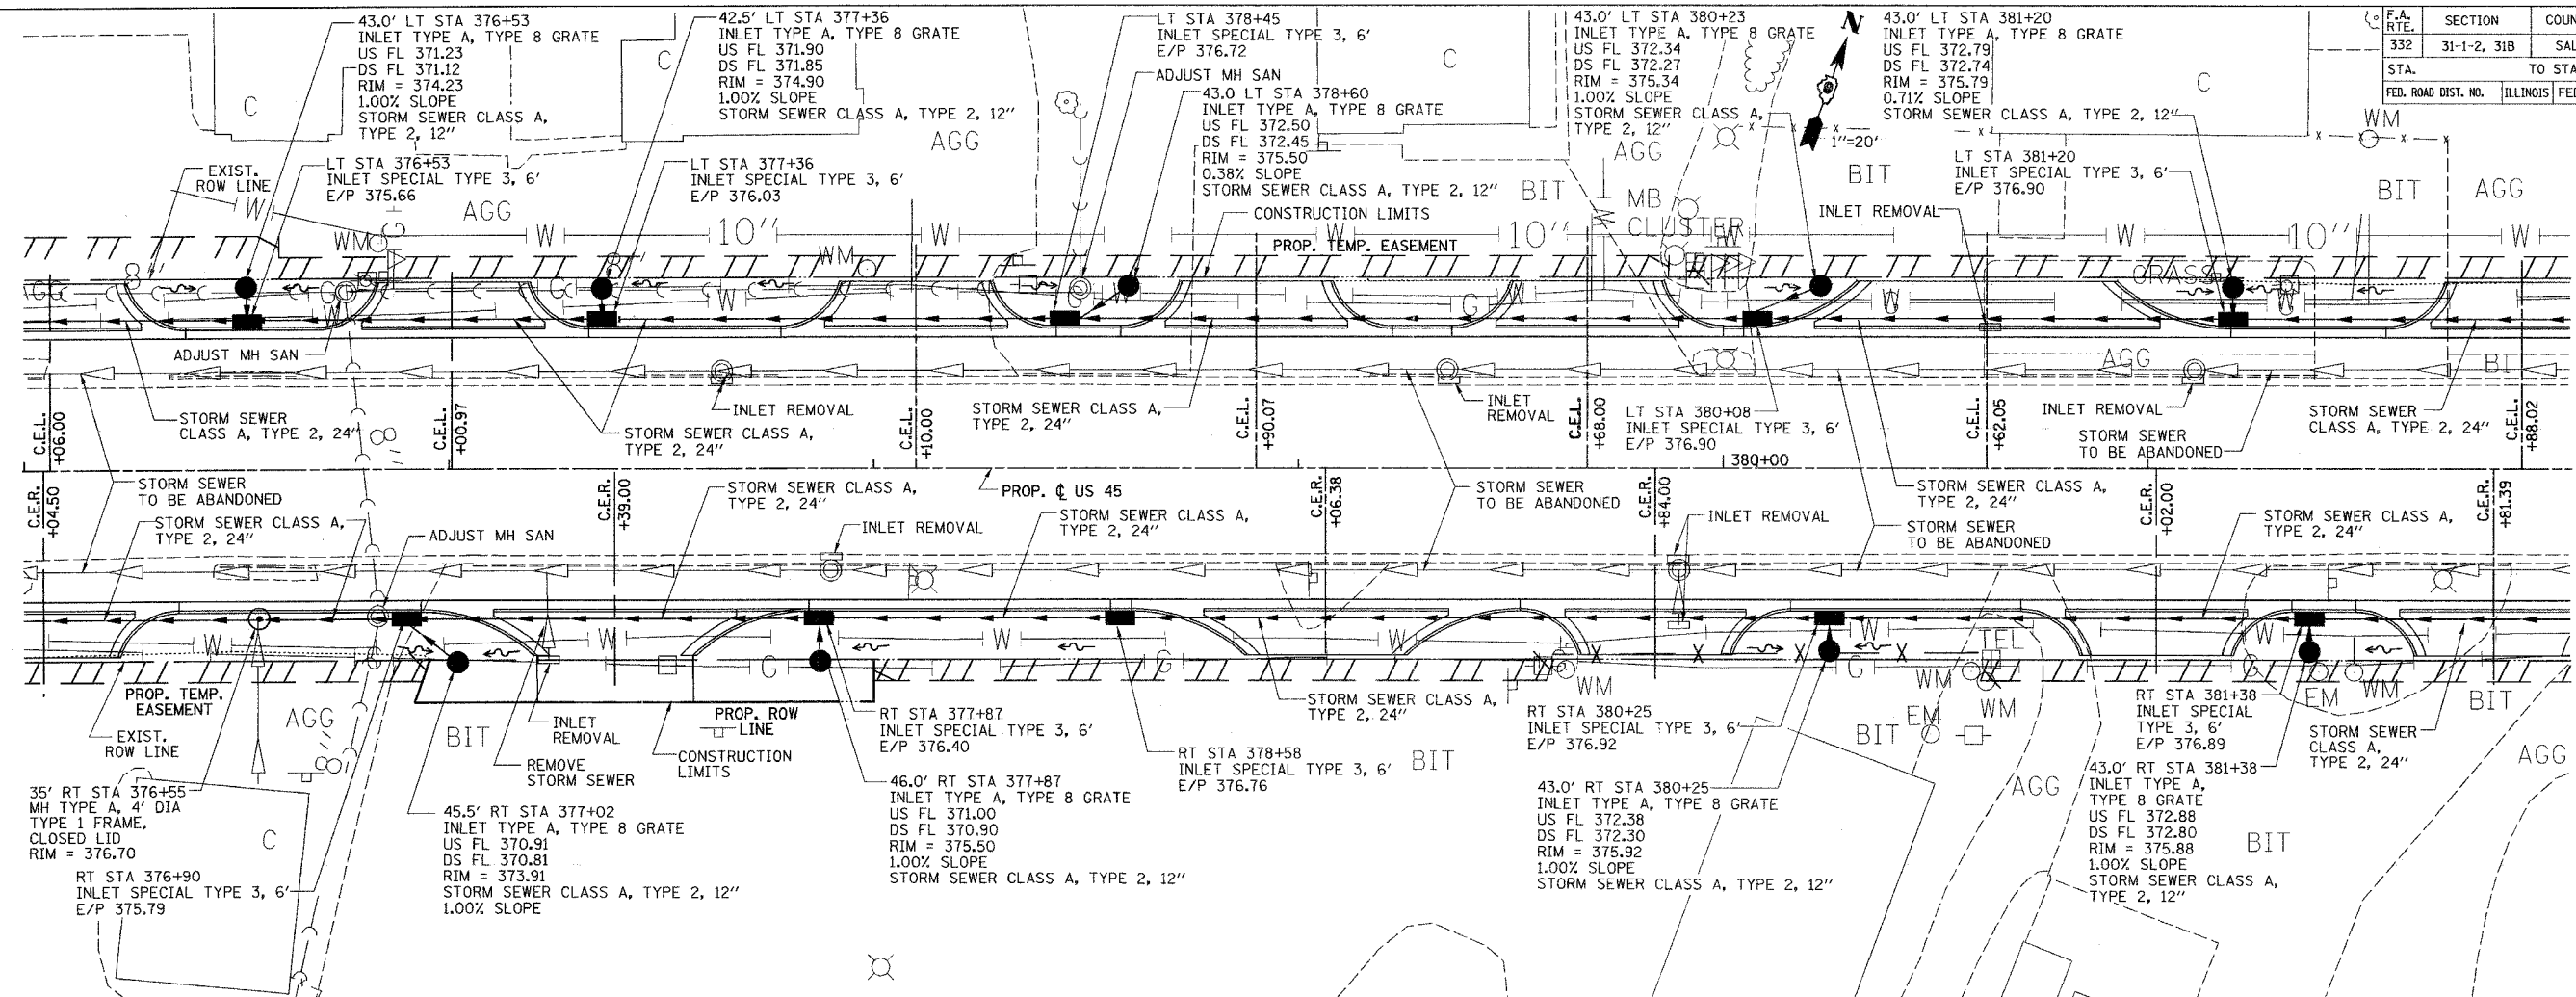

DRAINAGE AND UTILITIES PLAN PROFILE - STA. 376+00 TO STA. 382+00

CHECKED BY: [Signature]  
DRAWN BY: [Signature]

McPROJETS/PROJSES/ROADWAY/COMMON  
Active File: [Filename]  
8/20/04-9:50P  
Reference File: