
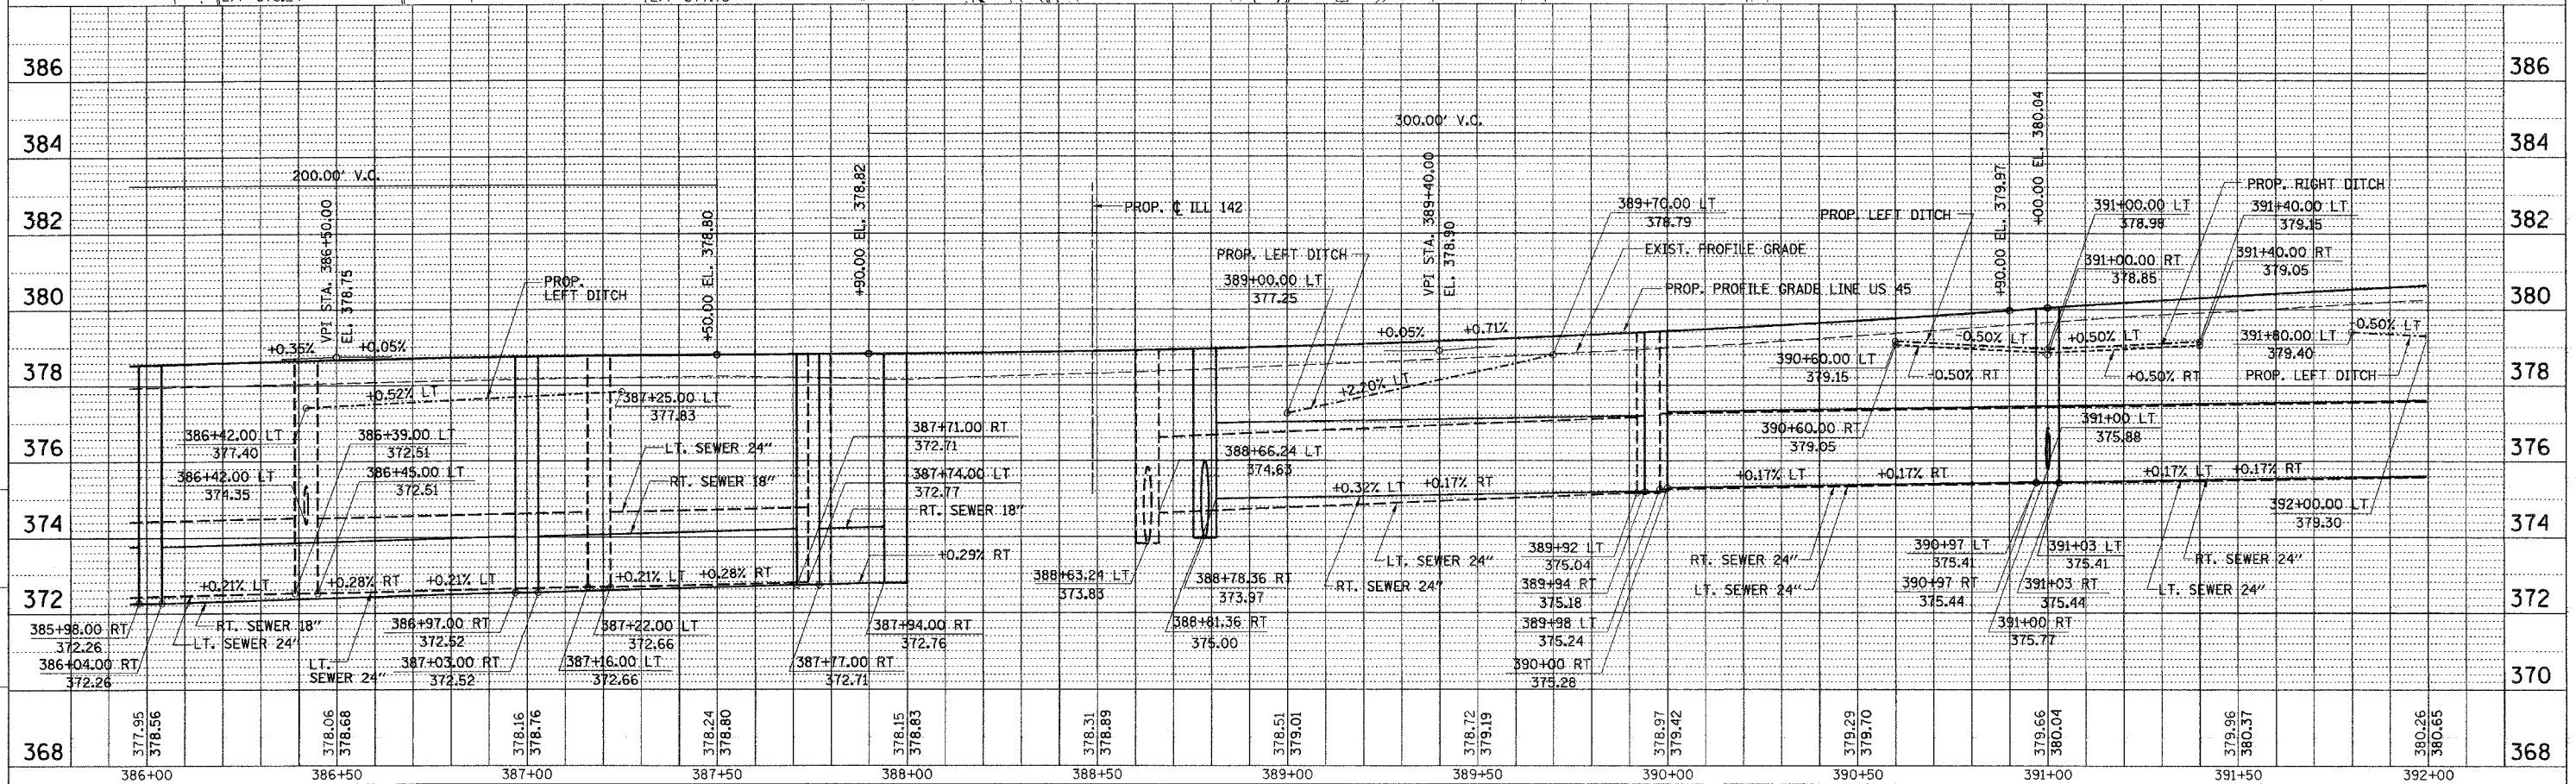


F.A. RTE.	SECTION	COUNTY	TOTAL SHEETS	SHEET NO.
332	31-1-2, 31B	SALINE	199	63
STA. TO STA.		FED. ROAD DIST. NO. ILLINOIS FED. AID PROJECT		

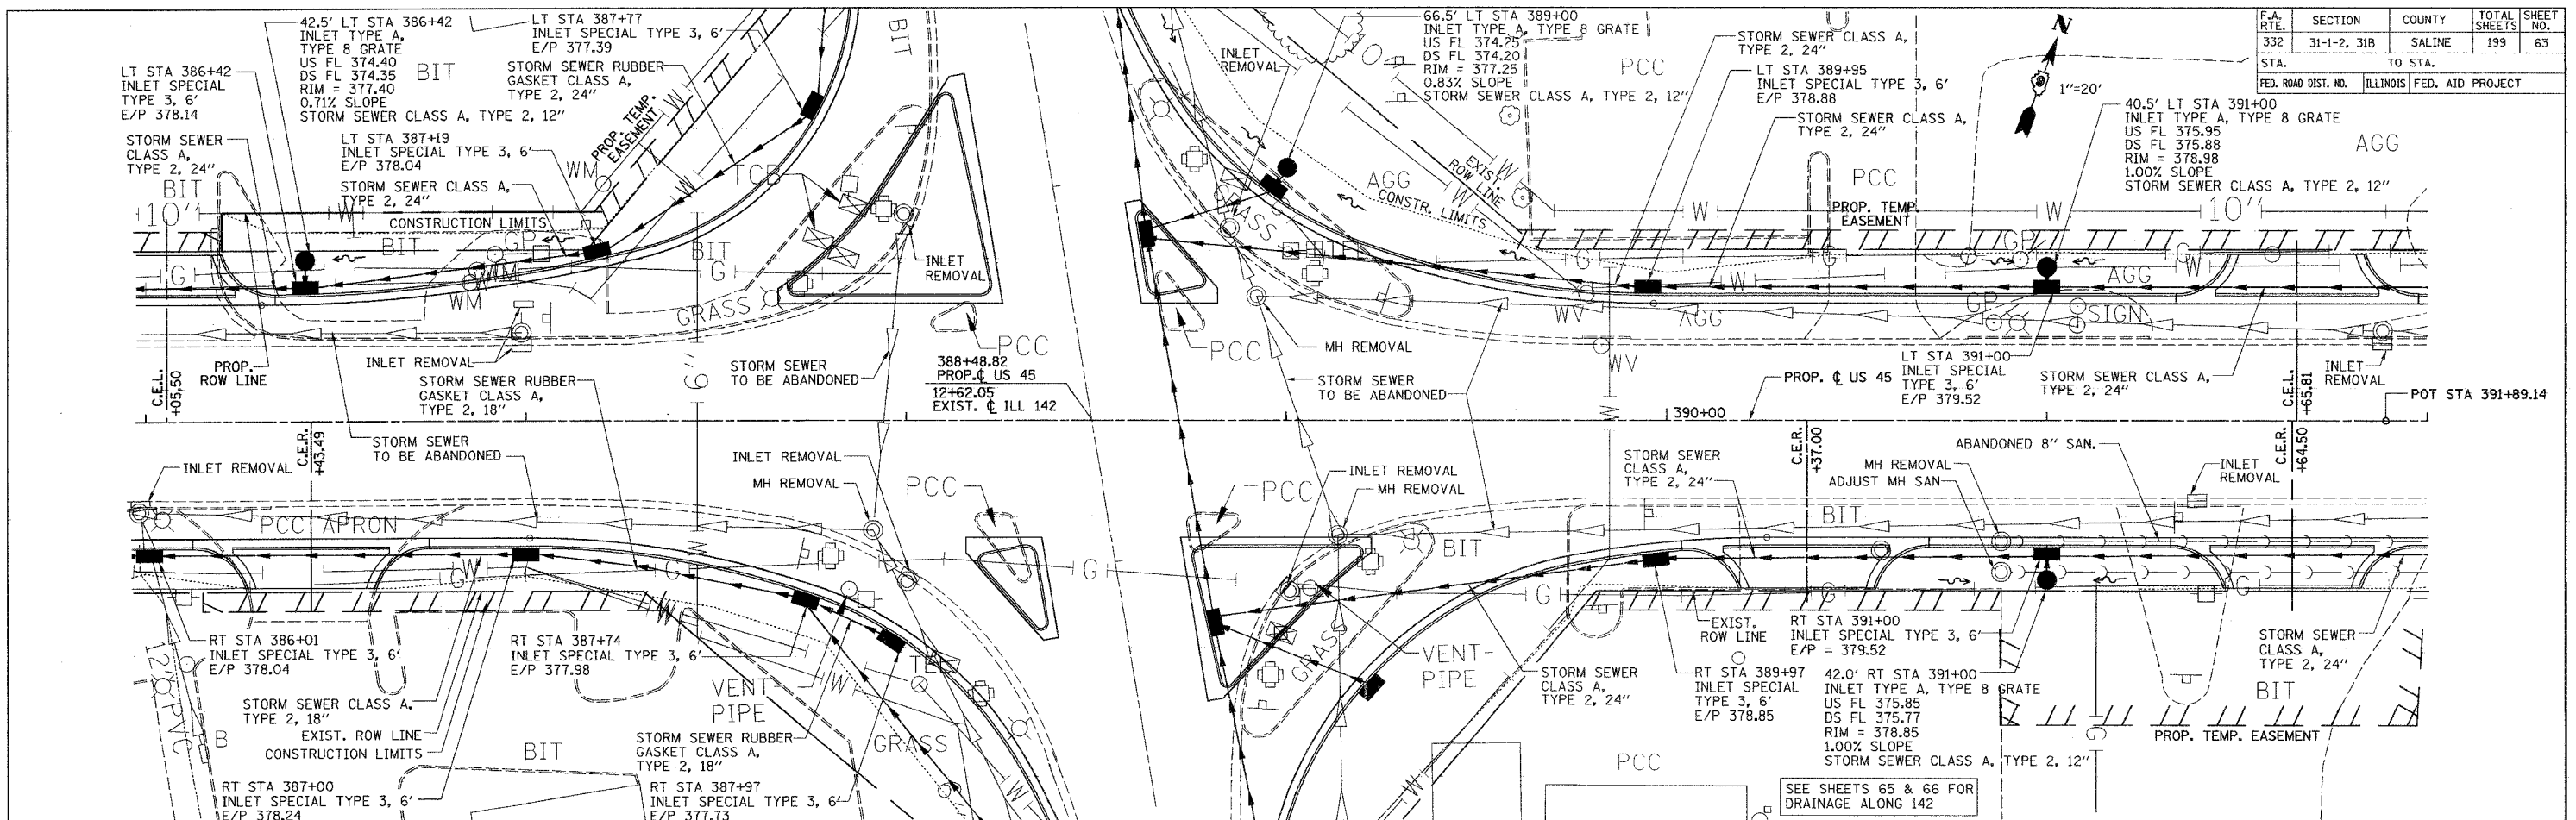

DRAINAGE AND UTILITIES PLAN PROFILE - STA. 386+00 TO STA. 392+00

M:\PROJECTS\PROJECTS\ROADWAY\COMMON\Reference Files\85502-10.dgn
 Active File
 Checked By: [Name]
 Drawn By: [Name]