
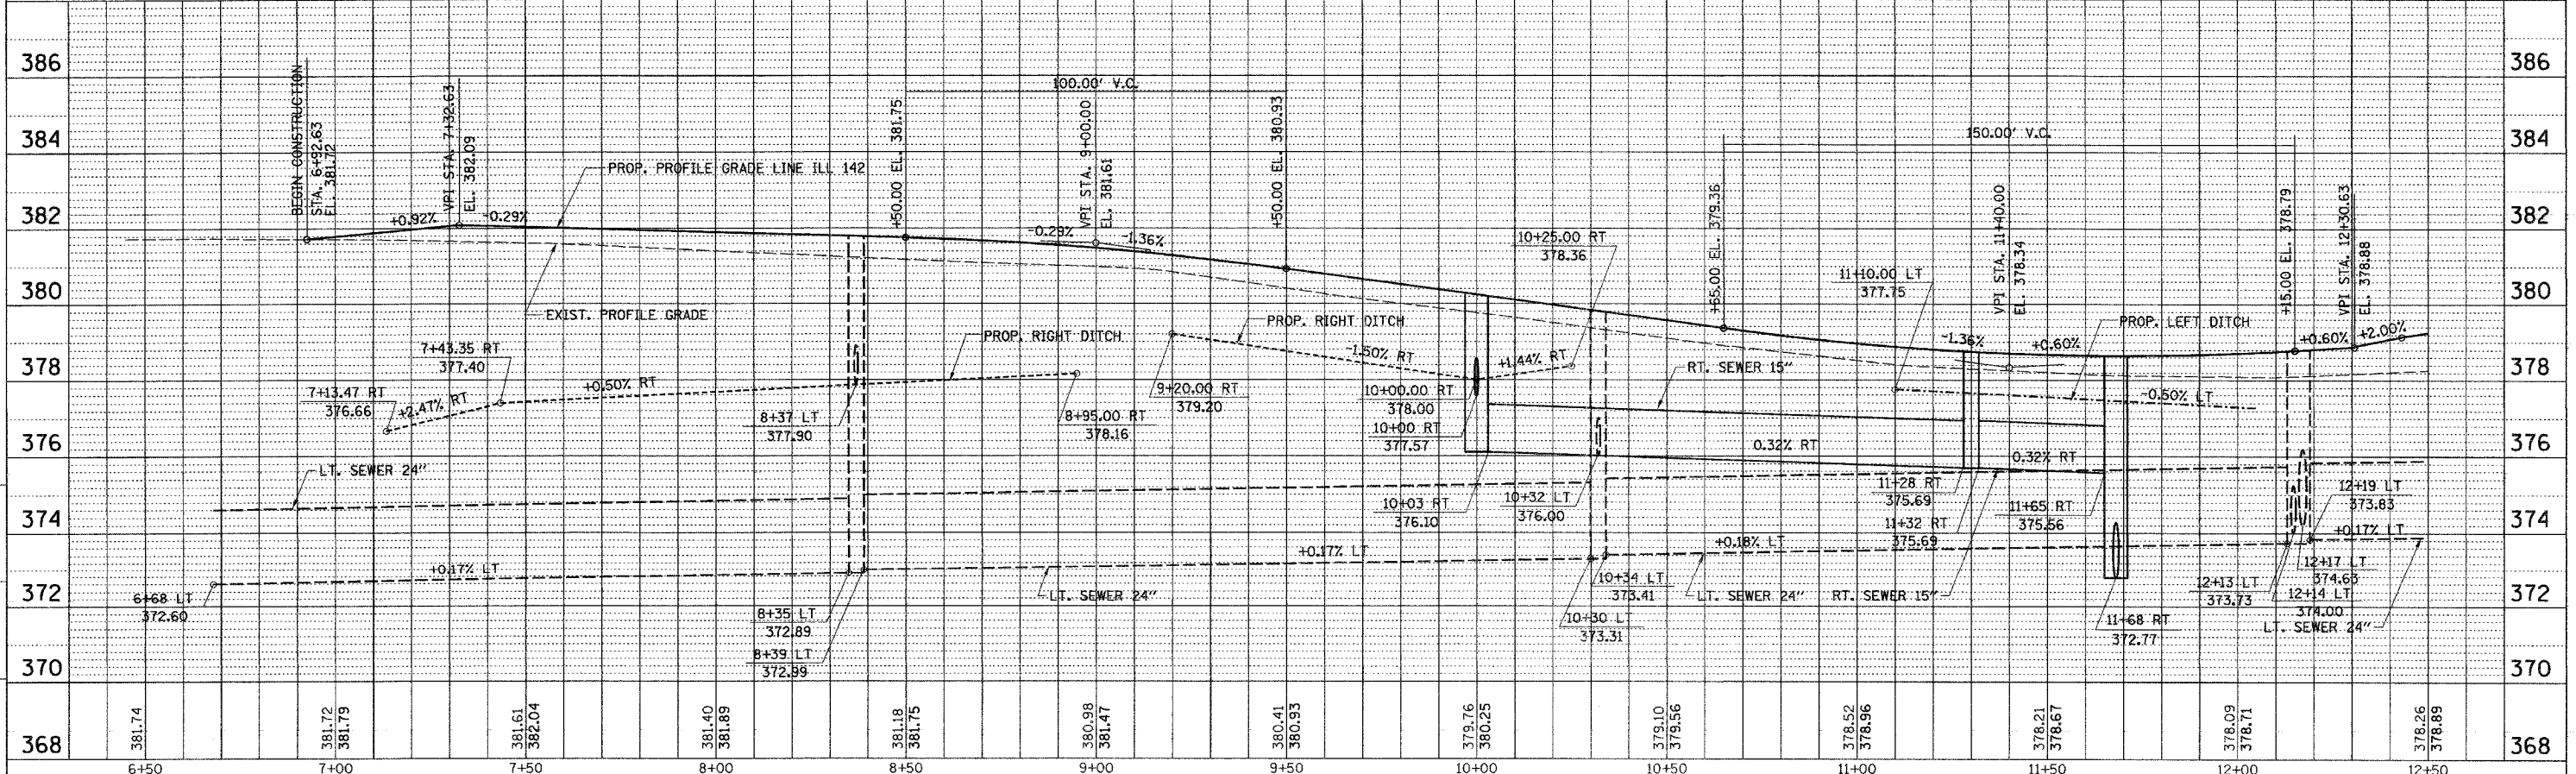


F.A. RTE.	SECTION	COUNTY	TOTAL SHEETS	SHEET NO.
332	31-1-2, 31B	SALINE	199	65
STA. 6+50 TO STA. 12+50		ILLINOIS FED. AID PROJECT		

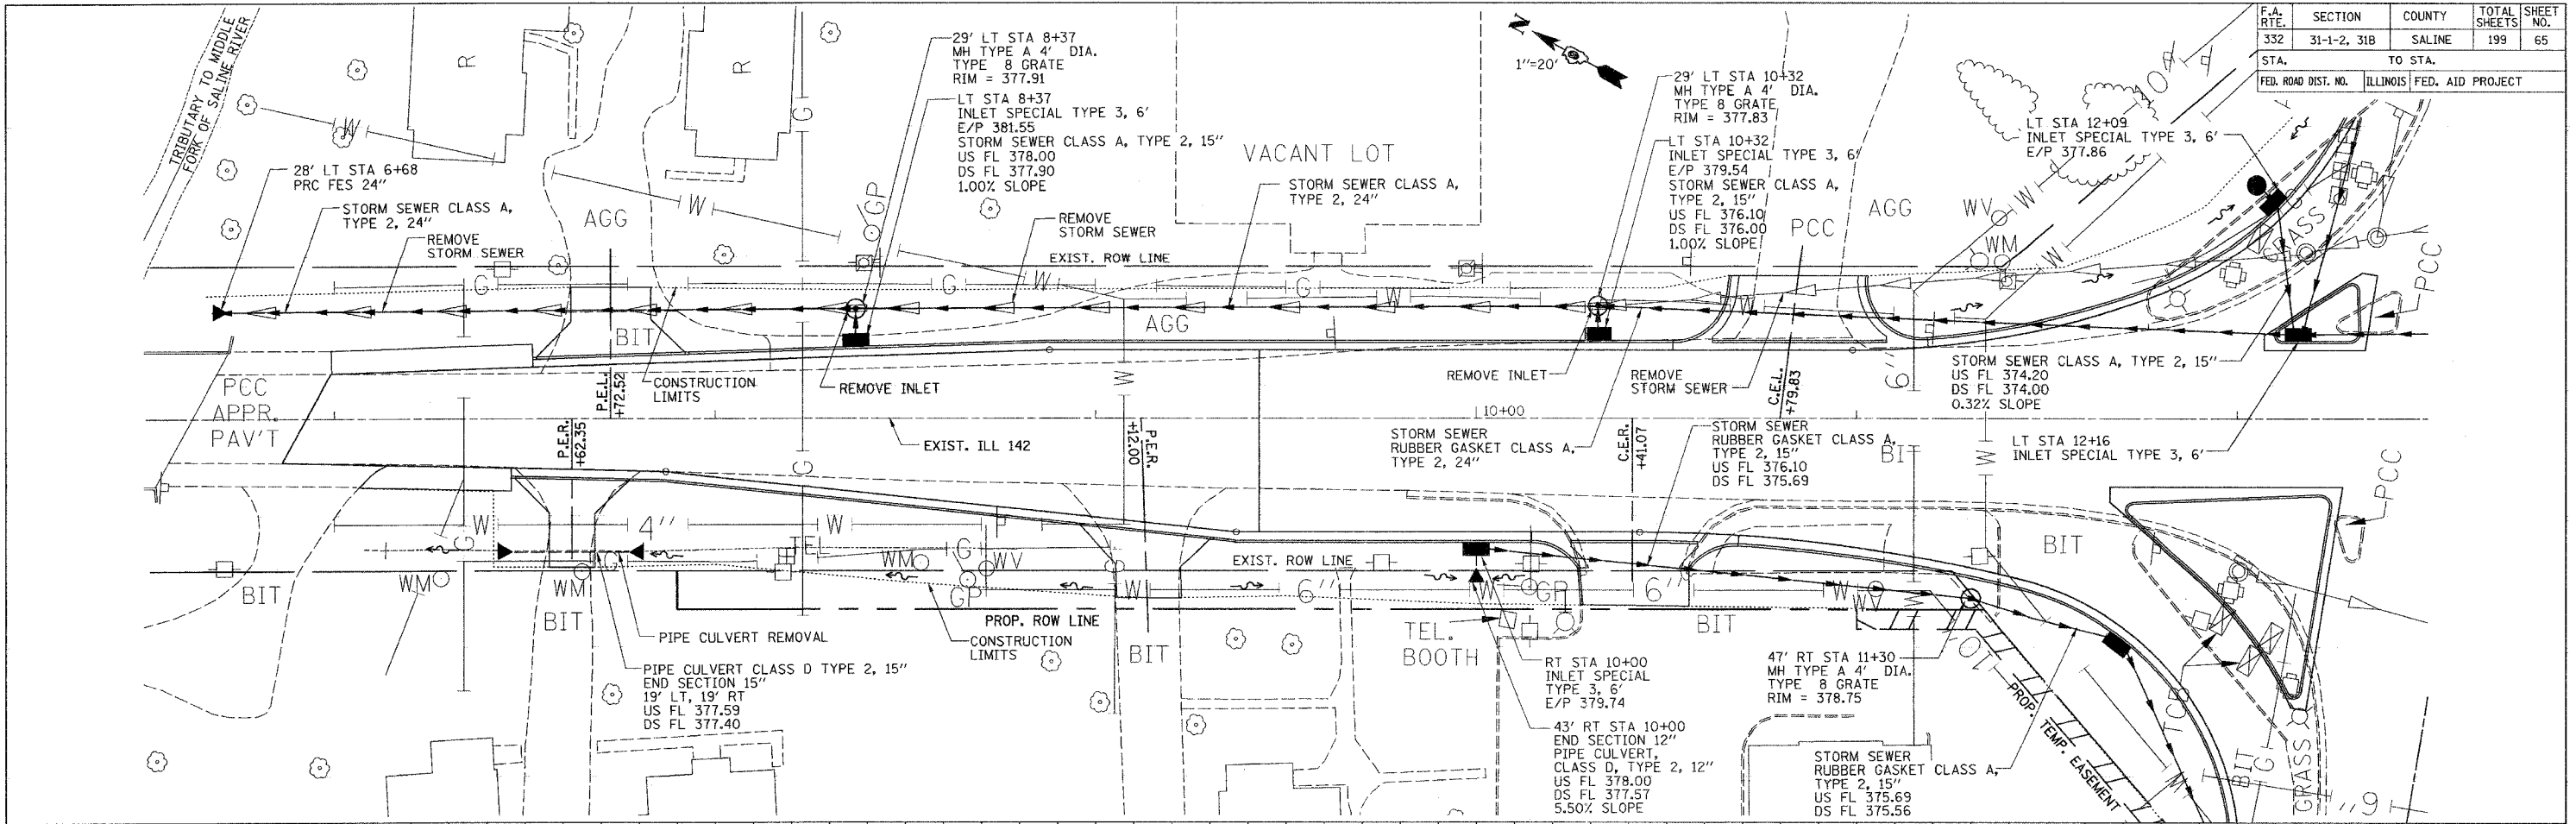

DRAINAGE AND UTILITIES PLAN PROFILE - STA. 6+50 TO STA. 12+50

CHECKED BY: M.L. DRAWN BY: J.S.
 M:\PROJECTS\FRANSUSE\ROADWAY\COMMON\Reference Files\8/20/04-12.dgn
 Active File: