
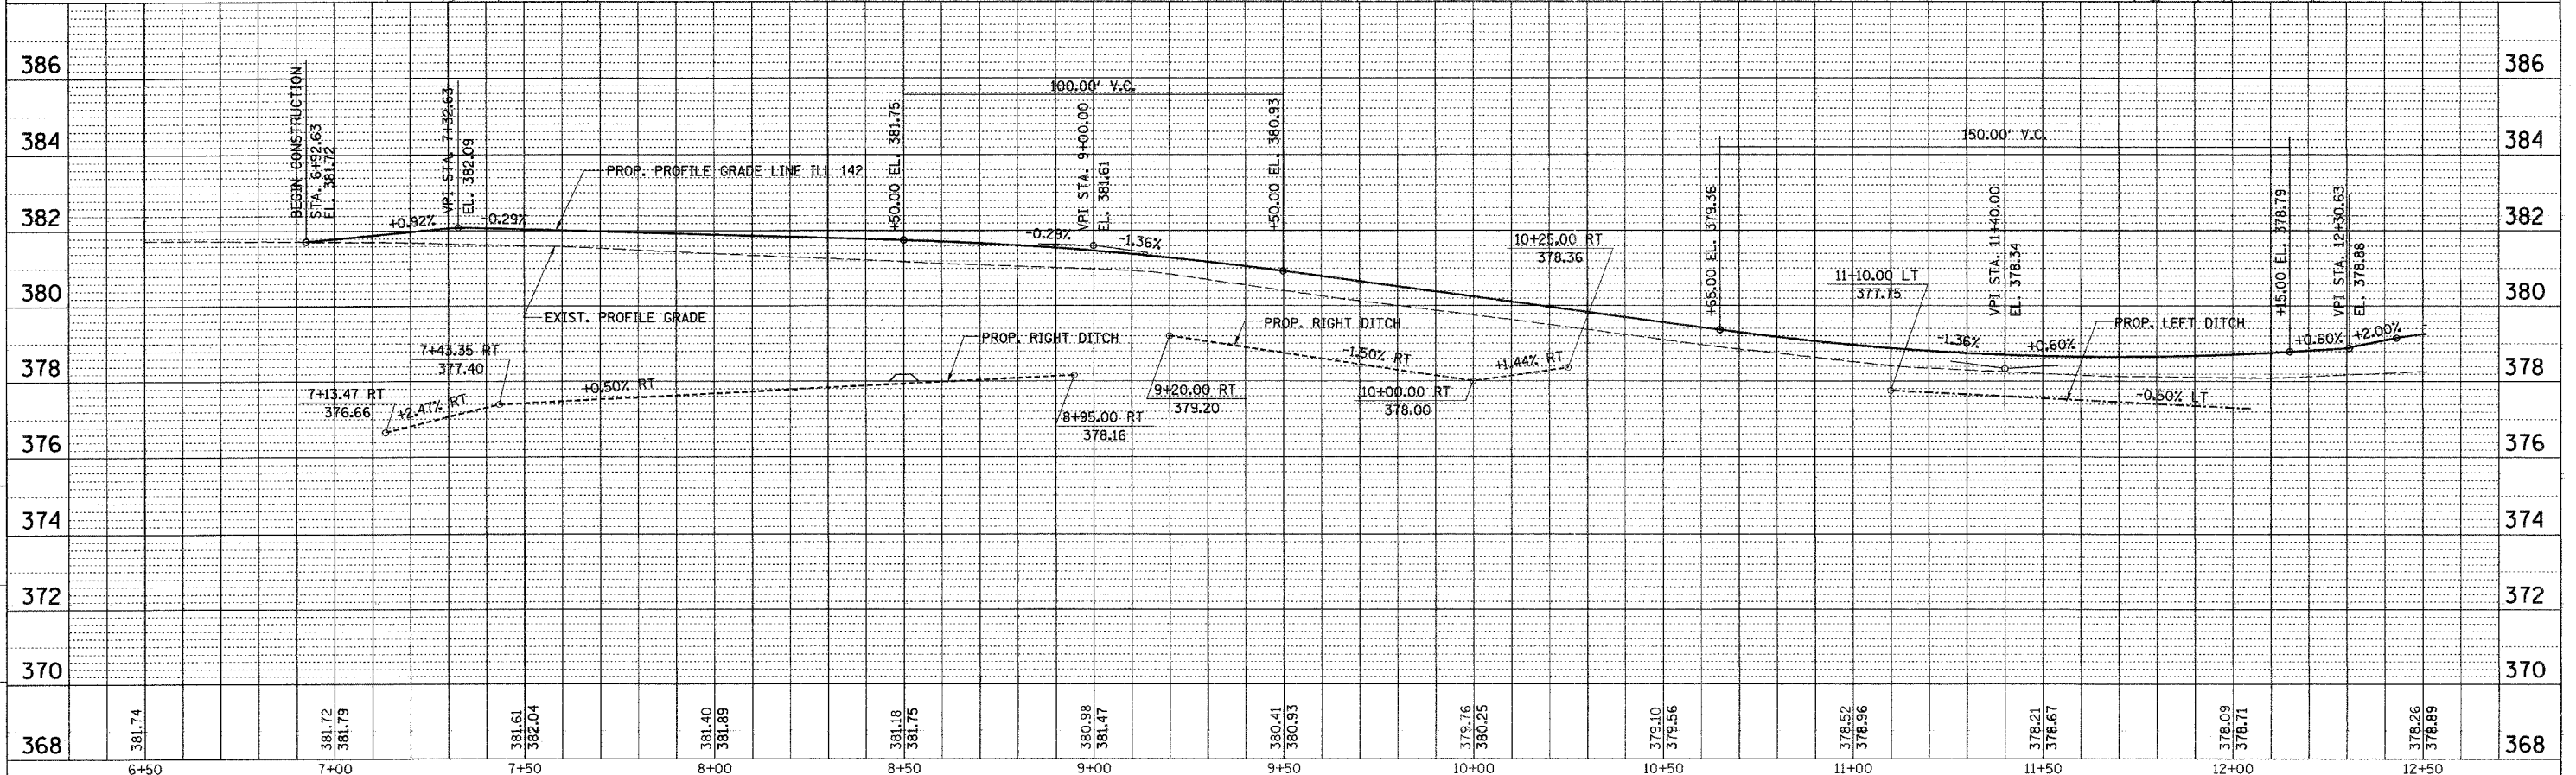


F.A. RTE.	SECTION	COUNTY	TOTAL SHEETS	SHEET NO.
332	31-1-2, 31B	SALINE	199	82
STA.		TO STA.		
FED. ROAD DIST. NO.		ILLINOIS FED. AID PROJECT		

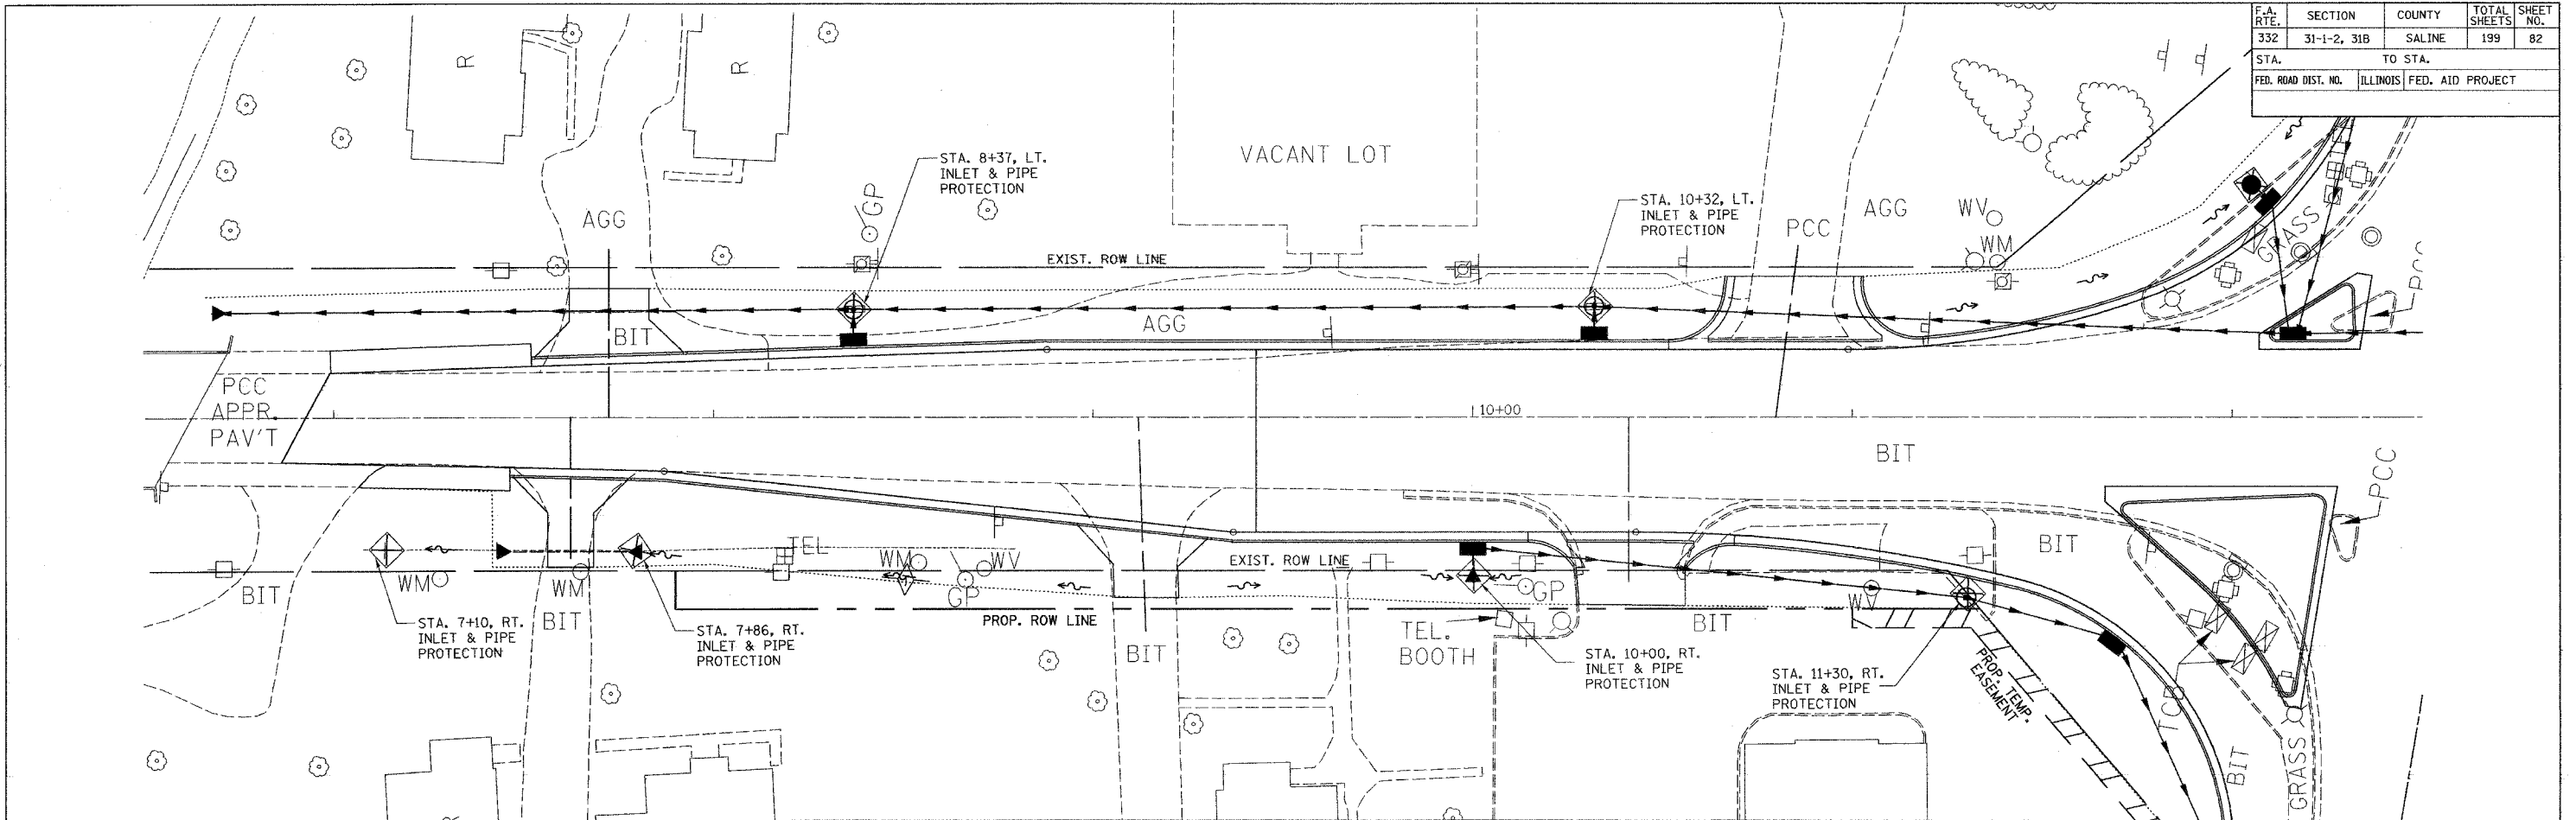

M:\PROJECTS\PROJ\332\ROLLWAY\COMMON\Reference Plans
 Active File
 8/28/2014 10:00 AM