
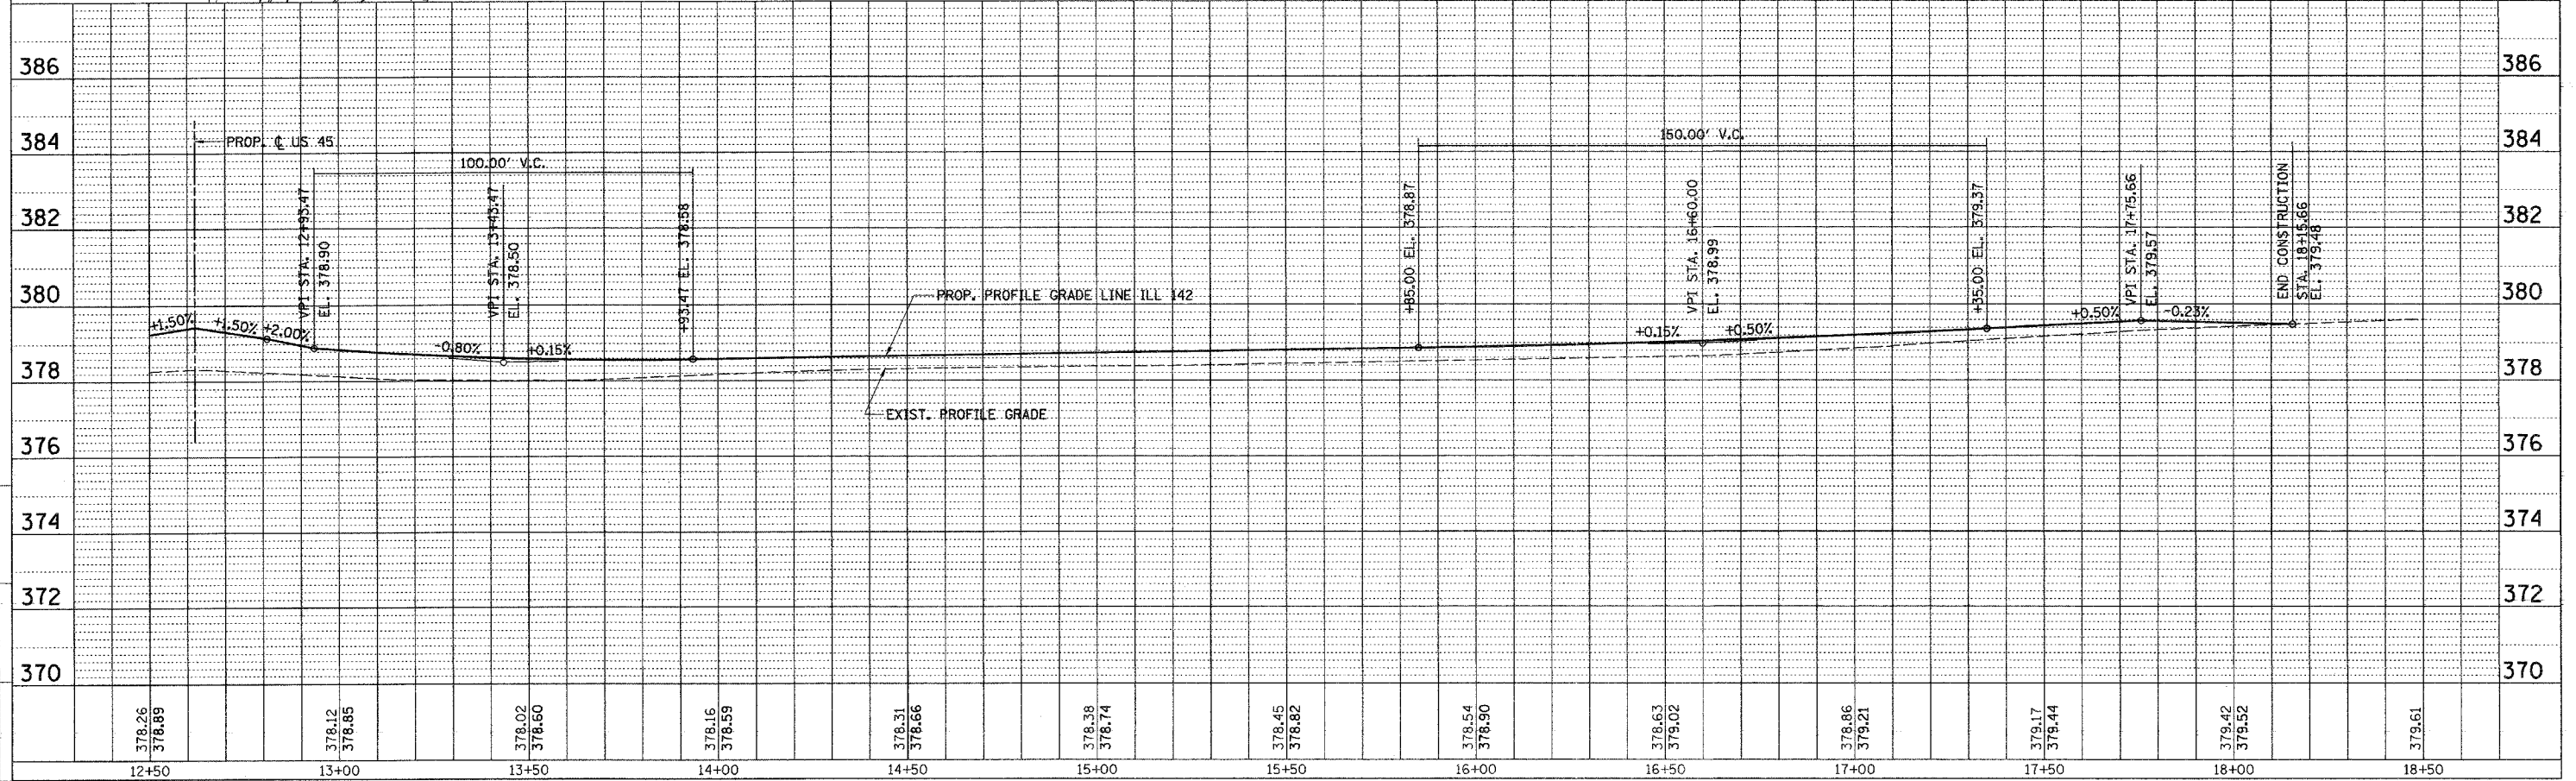


F.A. RTE.	SECTION	COUNTY	TOTAL SHEETS	SHEET NO.
332	31-1-2, 31B	SALINE	199	83
STA.		TO STA.		
FED. ROAD DIST. NO.		ILLINOIS FED. AID PROJECT		

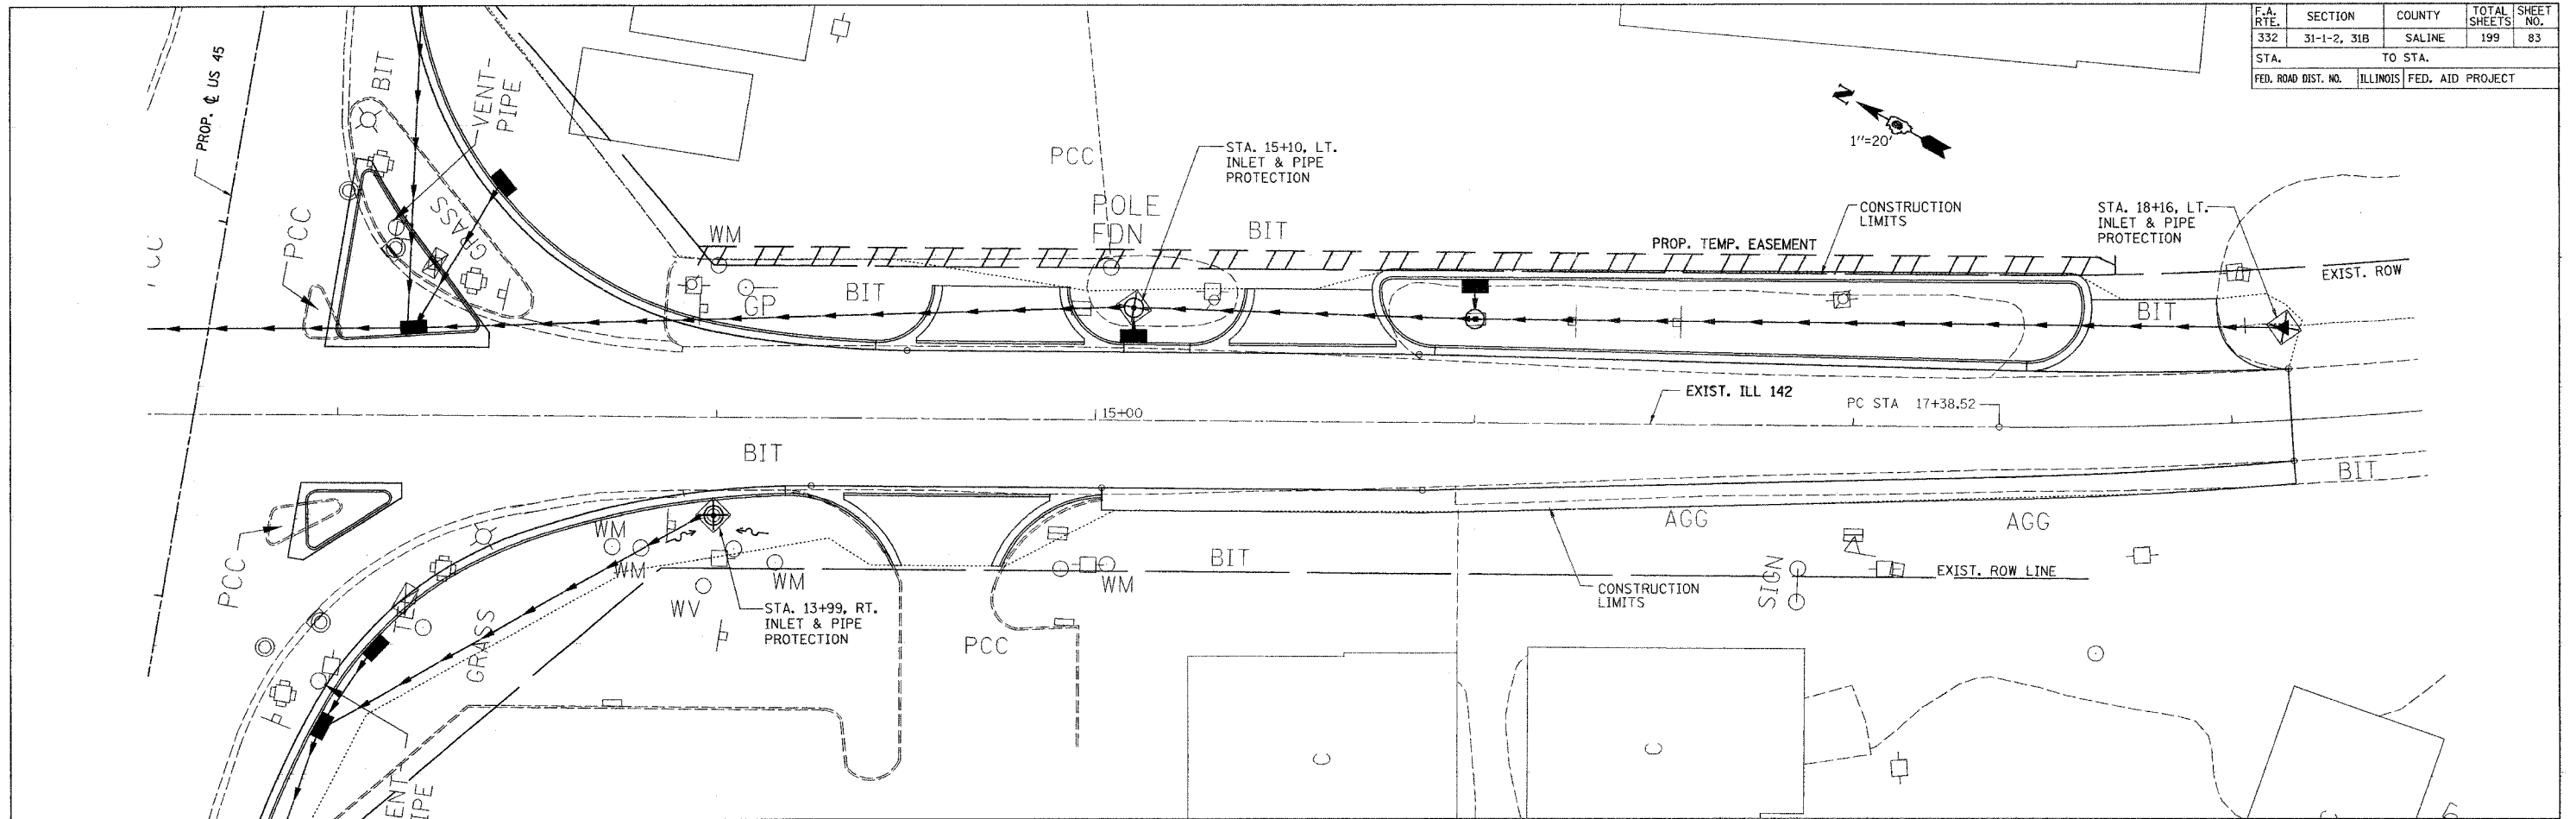

M:\PROJECTS\PROJ\332\ROADWAY\COMMON\  
 Active File  
 6/20/04 11:30 AM  
 DRAWN BY: J.S.  
 CHECKED BY: J.M.