
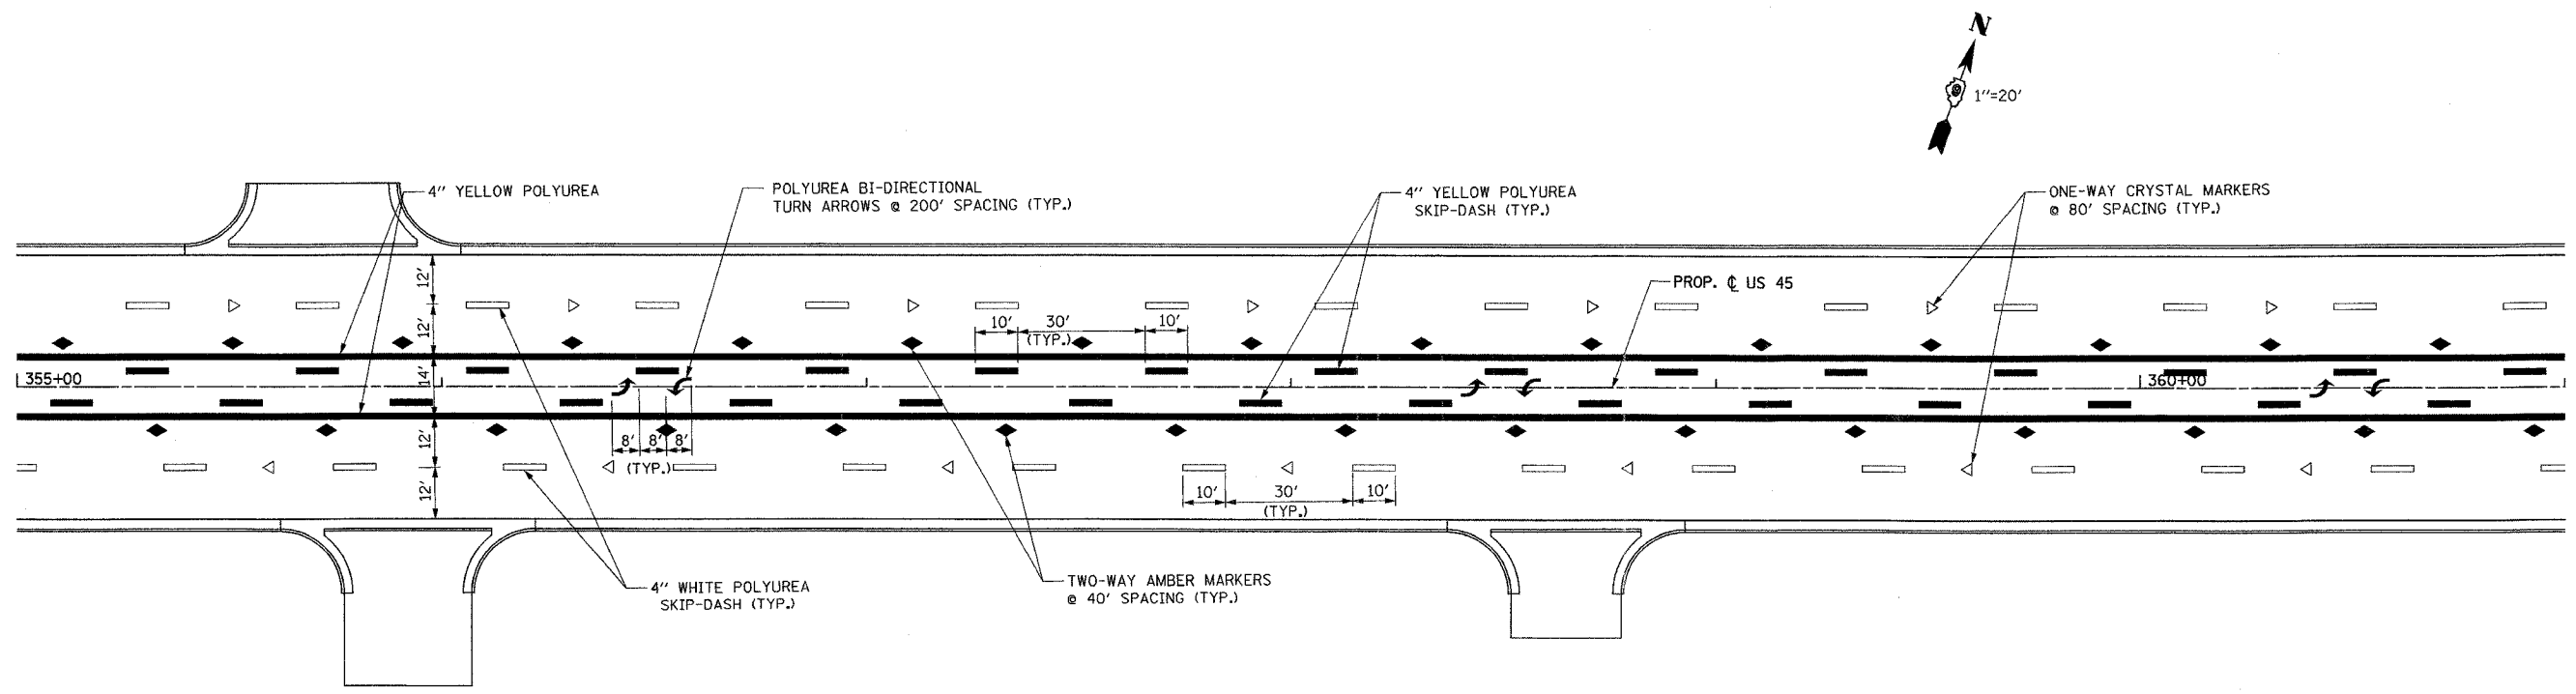


CONTRACT NO. 98631				
F.A.P. RTE.	SECTION	COUNTY	TOTAL SHEETS	SHEET NO.
332	31-1-2, 31B	SALINE	199	87
STA.		TO STA.		
FED. ROAD DIST. NO.		ILLINOIS FED. AID PROJECT		

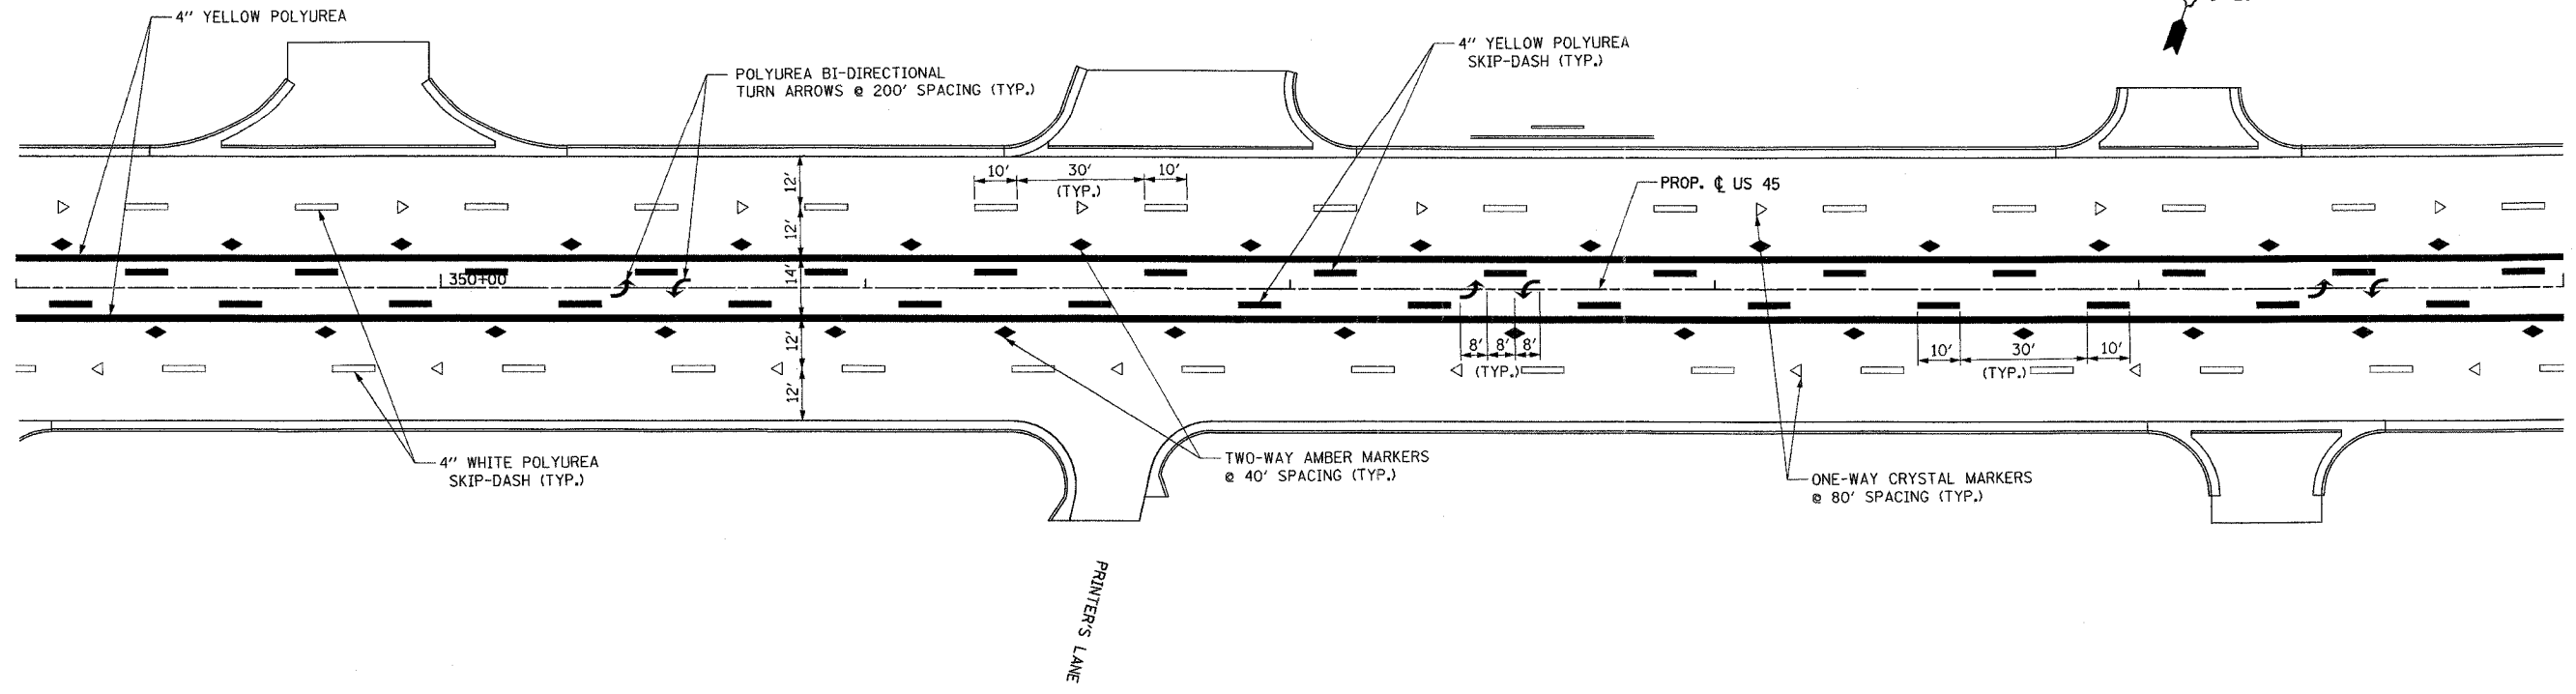

CHECKED BY: J.S.  
DRAWN BY: J.S.

PROJECTS/PROJECTS/ROADWAY/CONTRACT 47/STRIPING/	Reference Files
ACTIVE File	NO-35564.dwg
STRIPING Edgn	NO-35564.dgn
	8/10/00-35564.dgn