
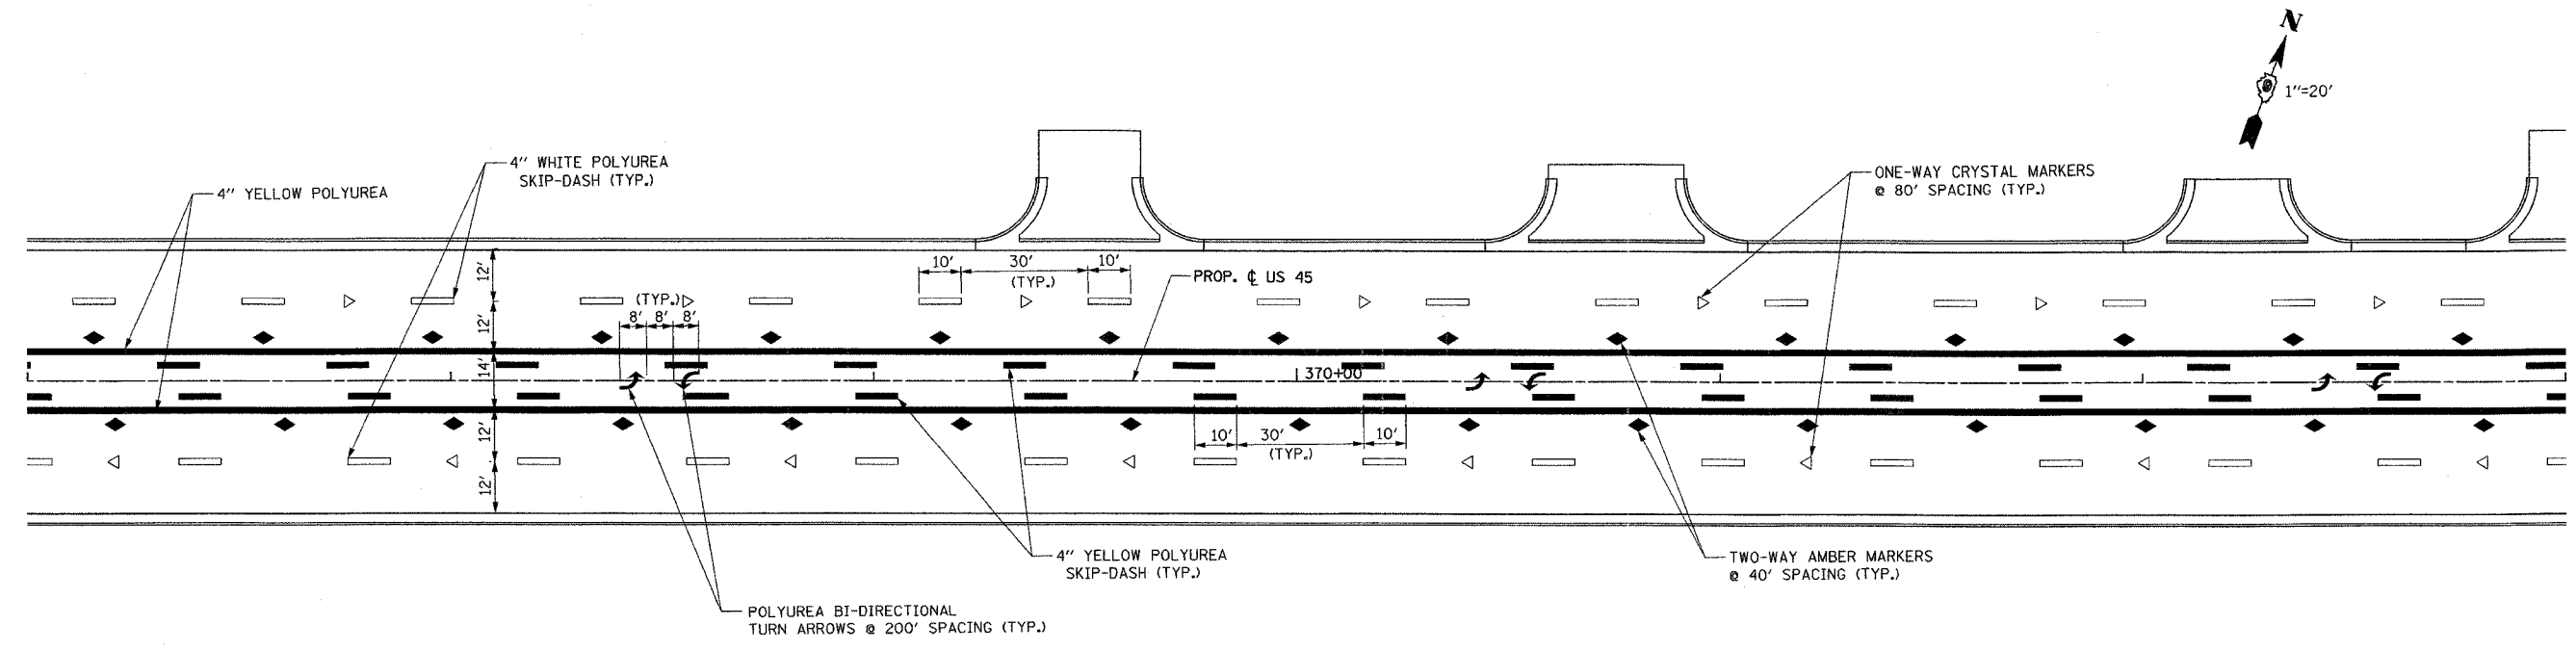


CONTRACT NO. 98631				
F.A.P. RTE.	SECTION	COUNTY	TOTAL SHEETS	SHEET NO.
332	31-1-2, 31B	SALINE	199	88
STA.		TO STA.		
FED. ROAD DIST. NO.		ILLINOIS FED. AID PROJECT		

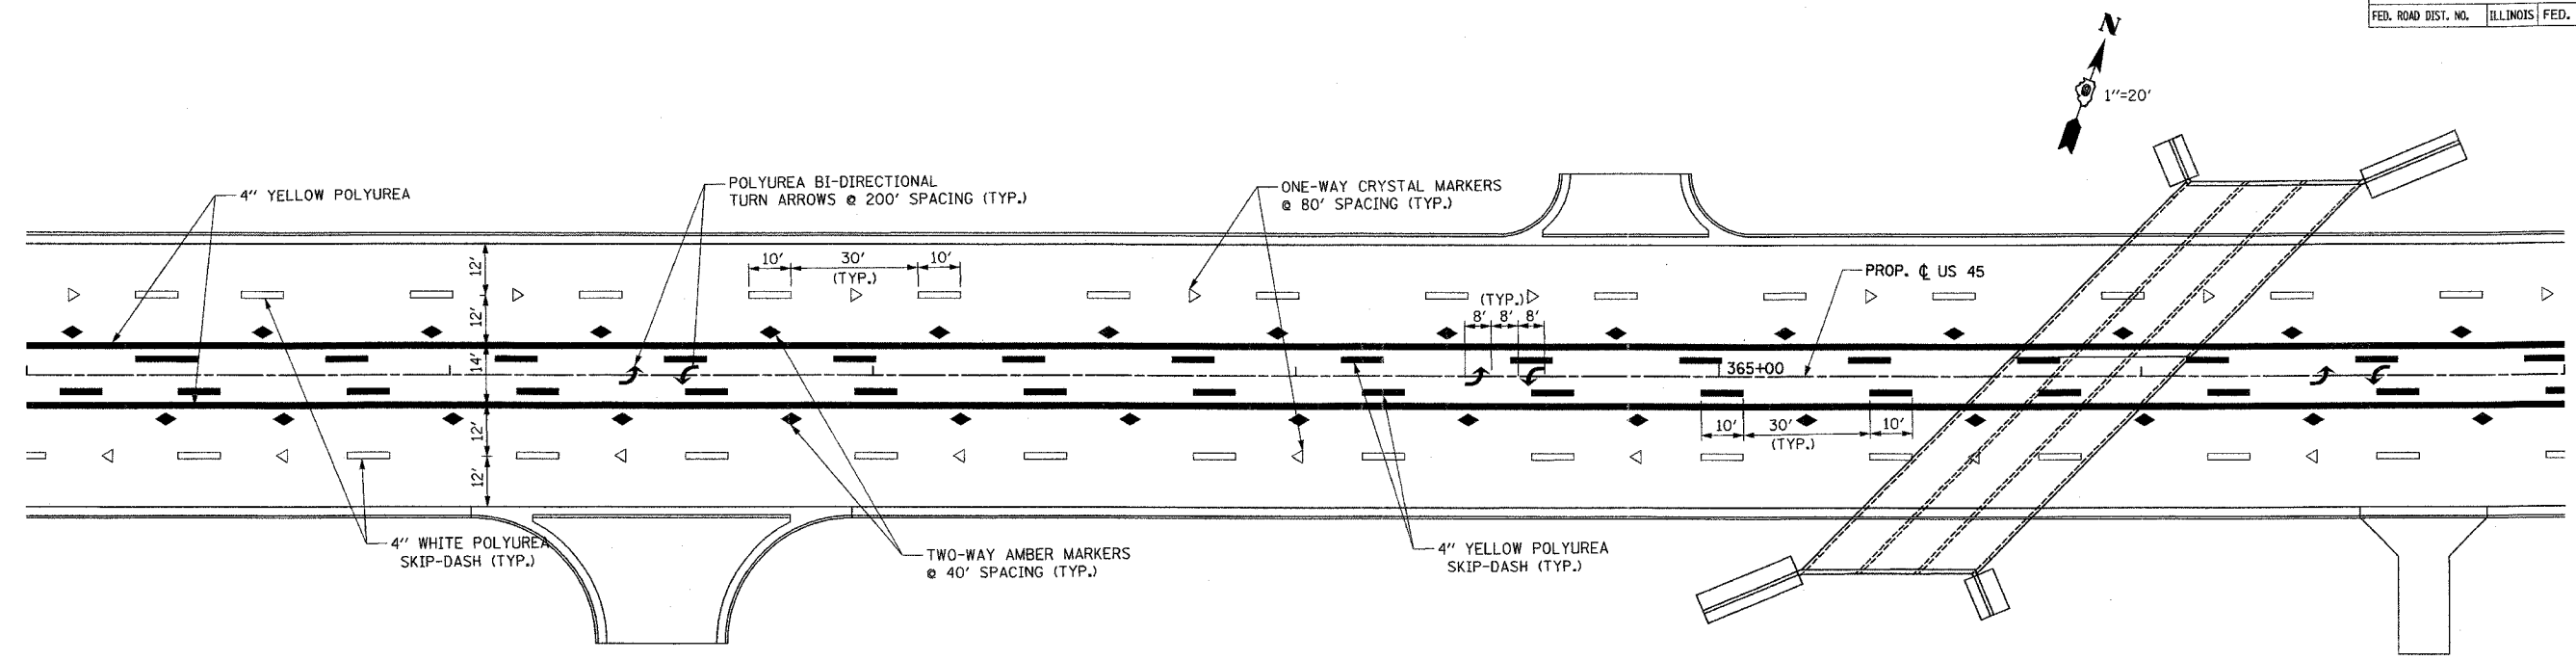

M/I PROJECTS/PROJECTS/ROADWAY/CONTRACT 4/STRIPING/
ACTIVE FILE
9/25/01 1:53pm
NO: 35582642.dgn
NO: 35582641.dgn
4/10/00-35582641.dgn