
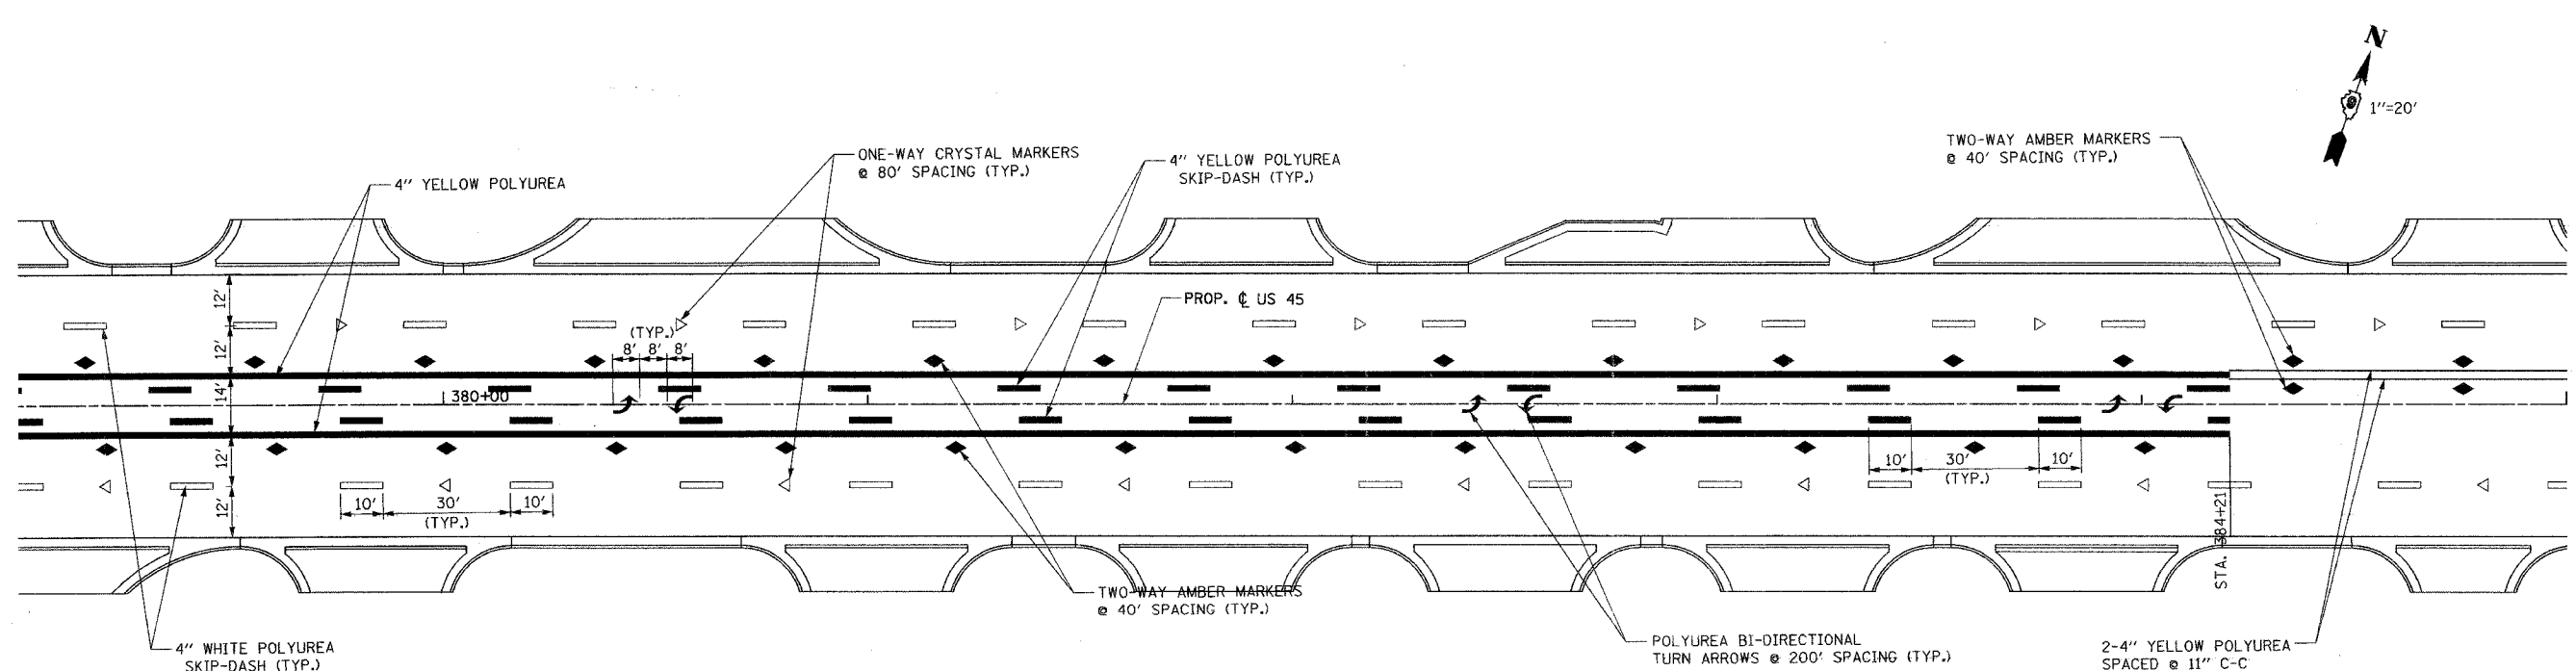


CONTRACT NO. 98631			
F.A.P. RTE.	SECTION	COUNTY	TOTAL SHEET NO.
332	31-1-2, 31B	SALINE	199 89
STA.	TO STA.		
FED. ROAD DIST. NO.	ILLINOIS	FED. AID PROJECT	

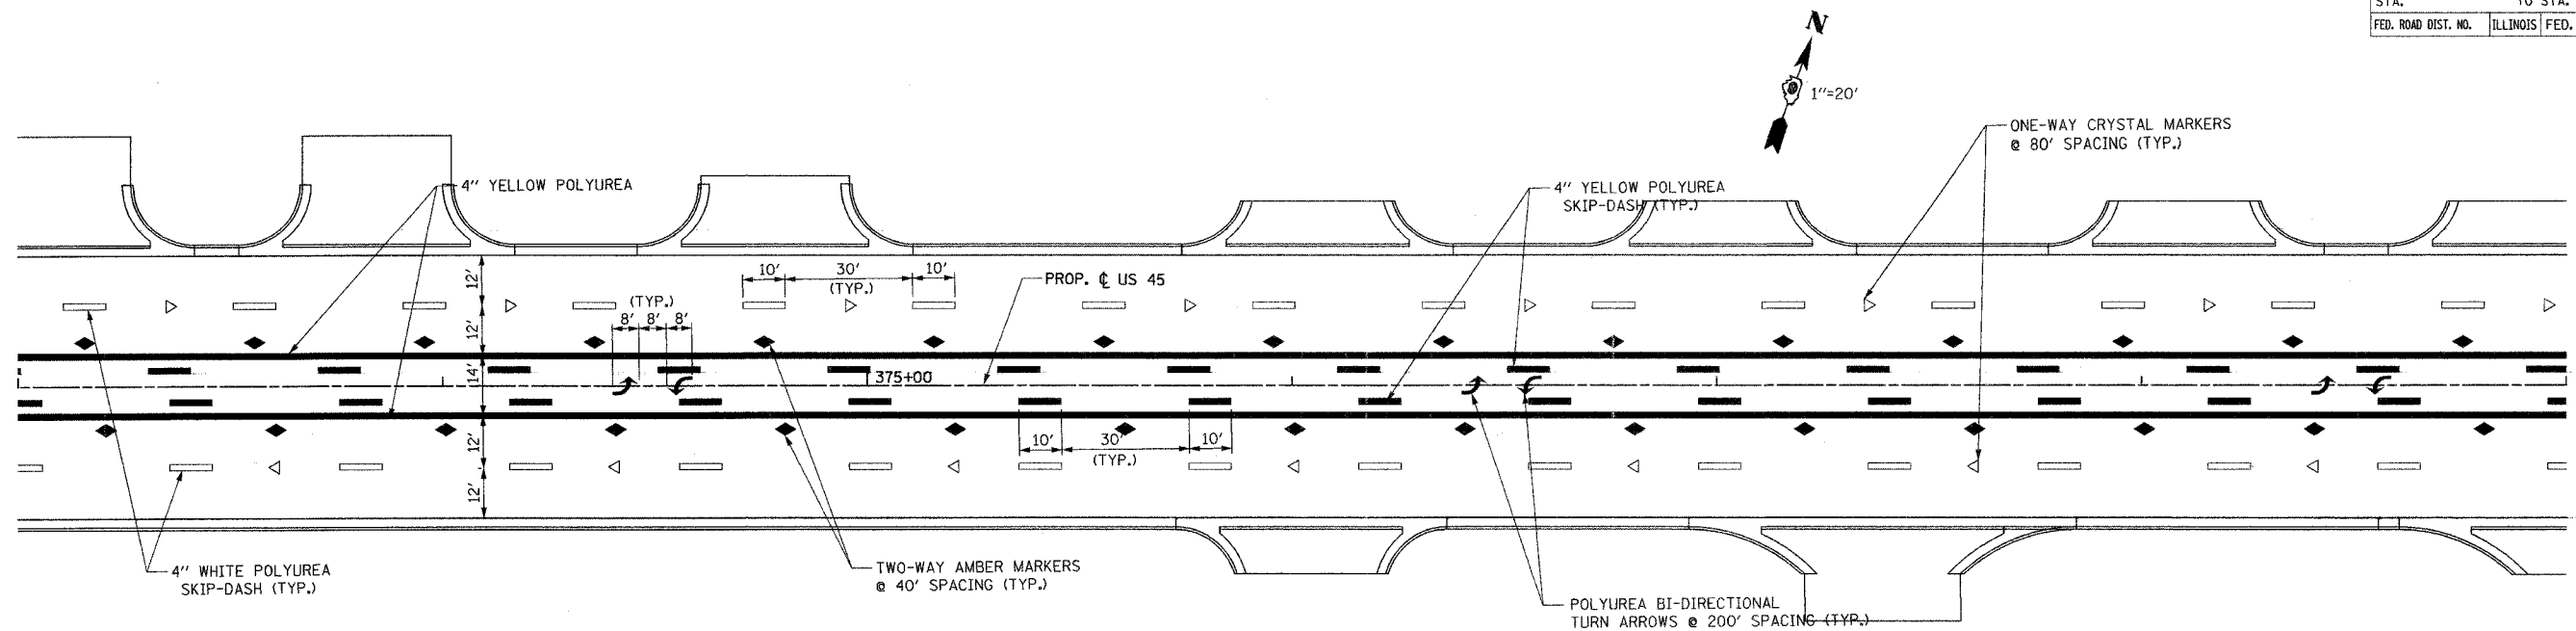

CHECKED BY: PS
 DRAWN BY: MS

M:\PROJECTS\ROADWAY\CONTRACT 4\STRIP1
Active File
Dwg: 3526c4.dgn
Doc: 3526c4.dgn
Plot: 3526c4.dgn
Plot: 3526c4.dgn
Plot: 3526c4.dgn