
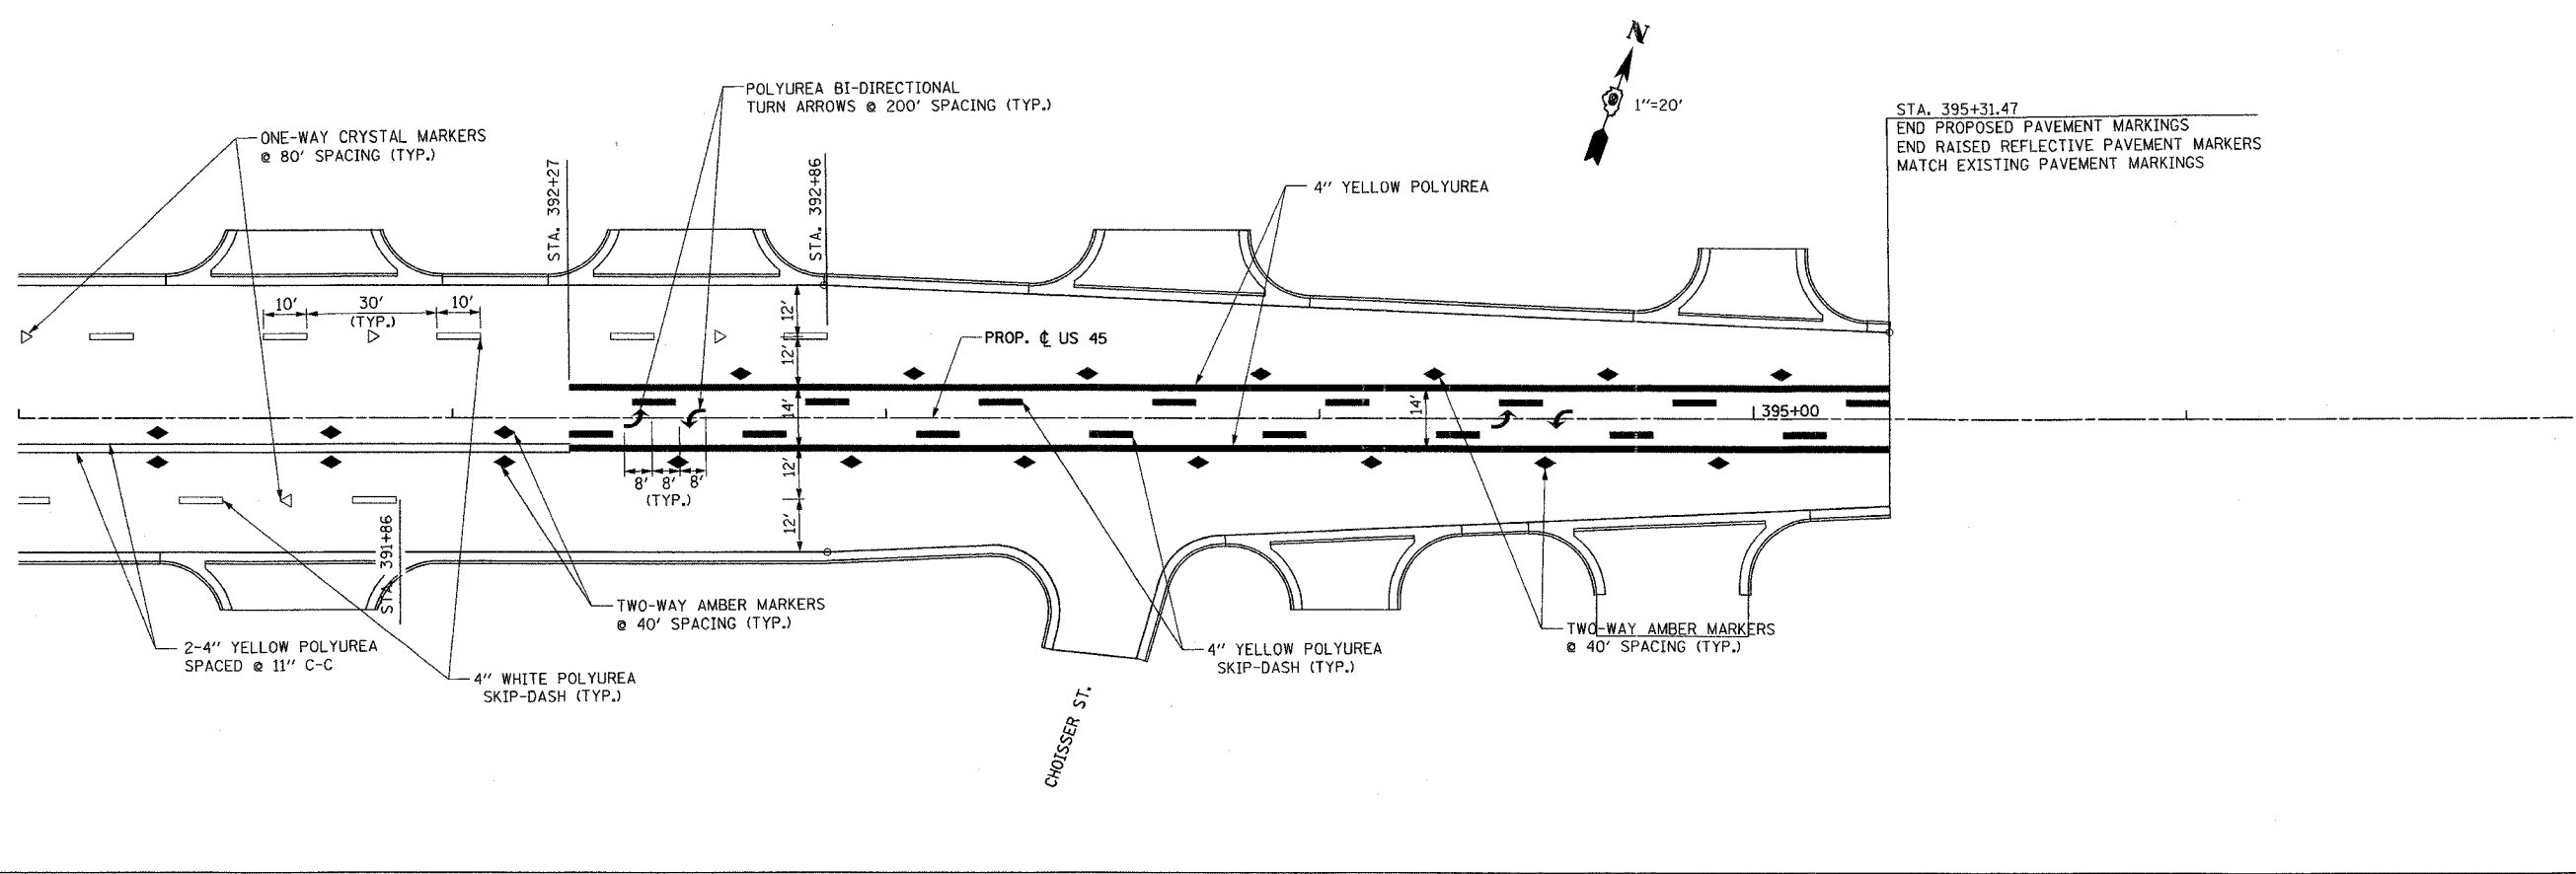


F.A.P. RTE.	SECTION	COUNTY	TOTAL SHEETS	SHEET NO.
332	31-1-2, 31B	SALINE	199	90
STA. 385+00		TO STA. 397+00		
FED. ROAD DIST. NO. ILLINOIS FED. AID PROJECT				

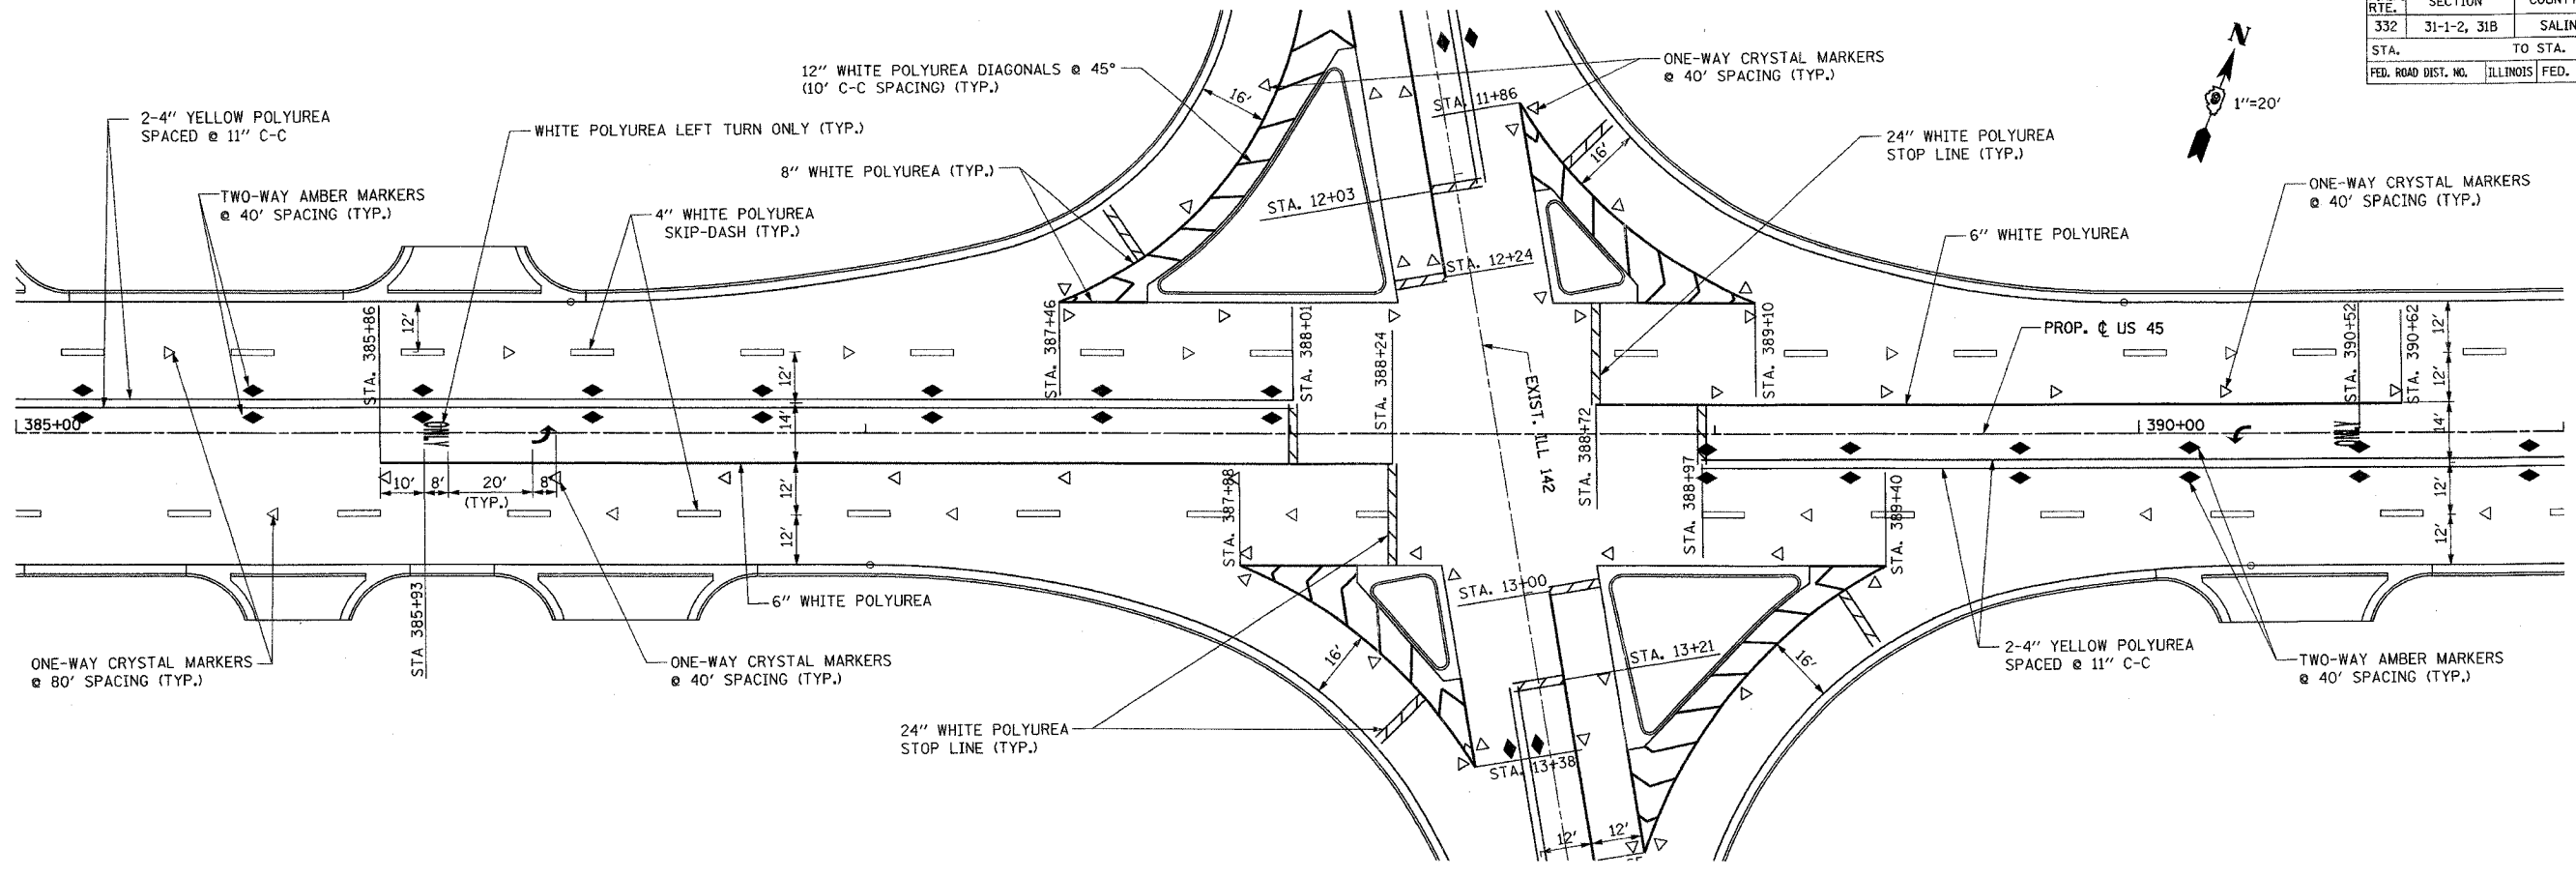

CHECKED BY  
DRAWN BY

M/PROJECT/PROJ3526/ROADWAY/CONTRACT 4/STRIPING/
ACTING FILE
DATE 04-25-07
BY 3526/4
FILE 3526/4
FILE 3526/4