


98631

F.A. RTE.	SECTION	COUNTY	TOTAL SHEETS	SHEET NO.
332	31-1-2, 31B	SALINE	199	107
STA.		TO STA.		
FED. ROAD DIST. NO.		ILLINOIS FED. AID PROJECT		

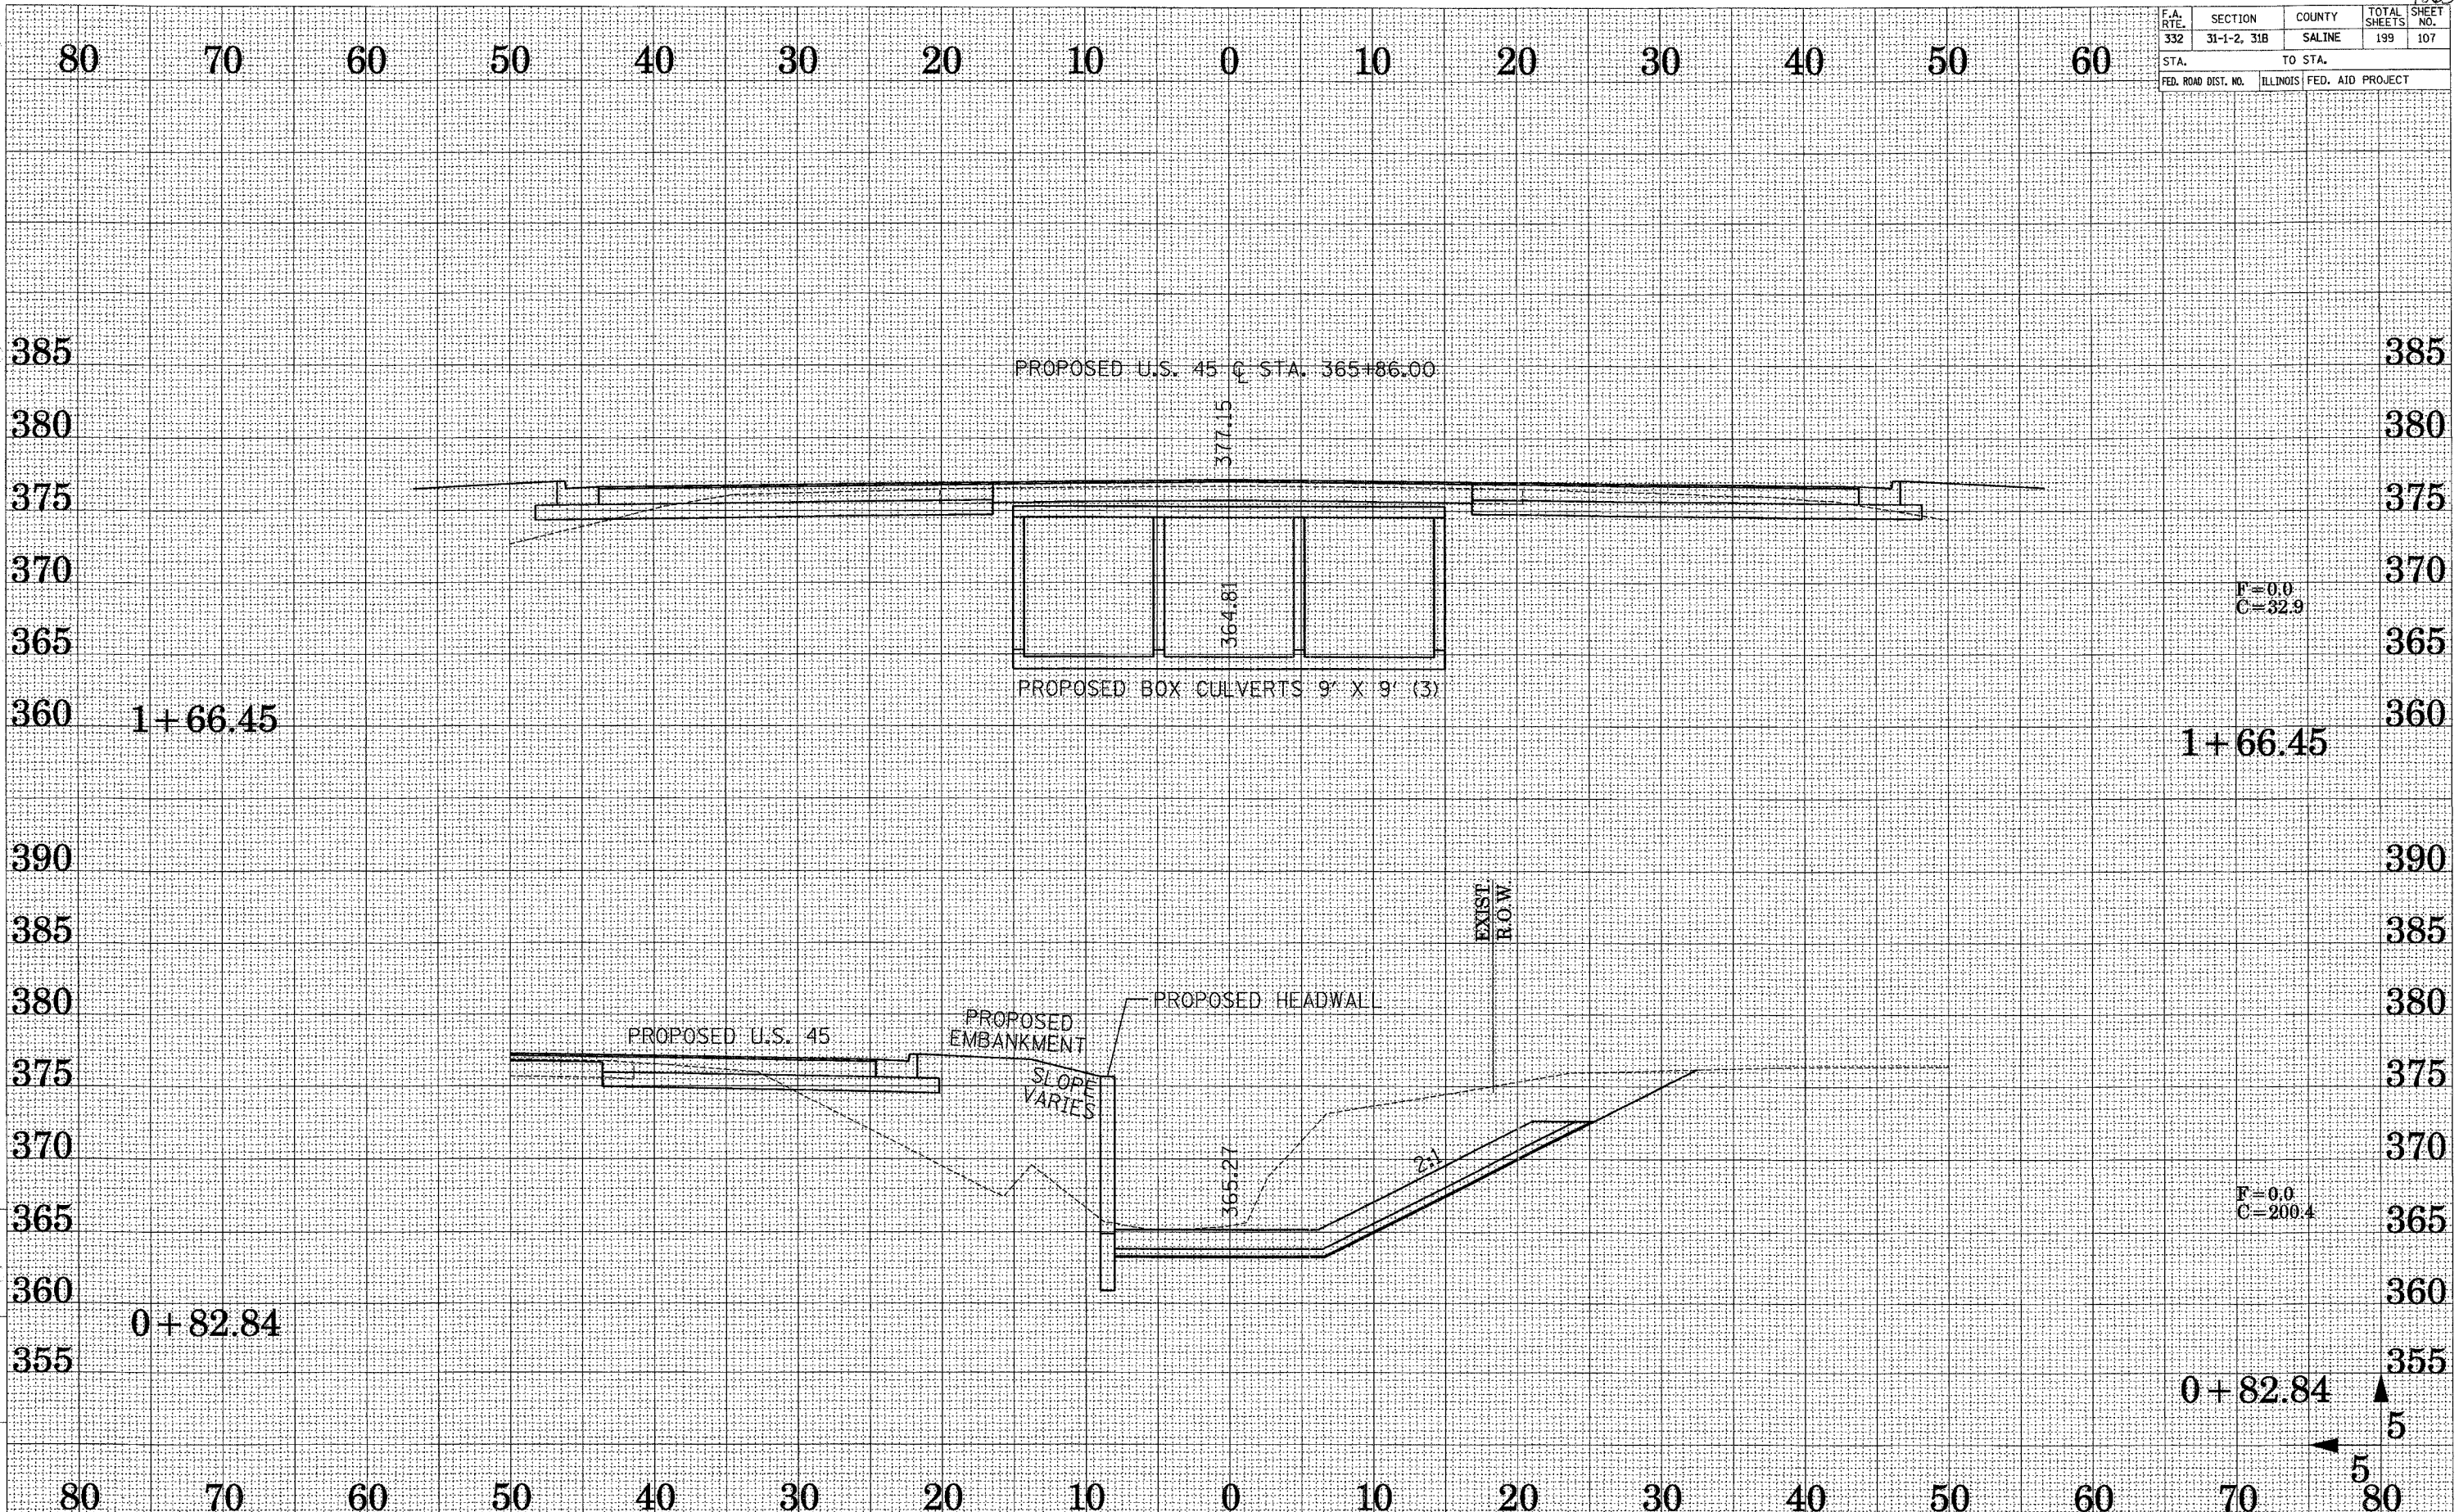

TRIBUTARY TO MIDDLE FORK
OF SALINE RIVER @ STA. 365+86.00

DRAWN BY
CHECKED BY

Reference Files
C:\02-32521\021