


981631

F.A. RTE.	SECTION	COUNTY	TOTAL SHEETS	SHEET NO.
332	31-1-2, 31B	SALINE	199	108
STA.	TO STA.			
FED. ROAD DIST. NO.	ILLINOIS	FED. AID PROJECT		

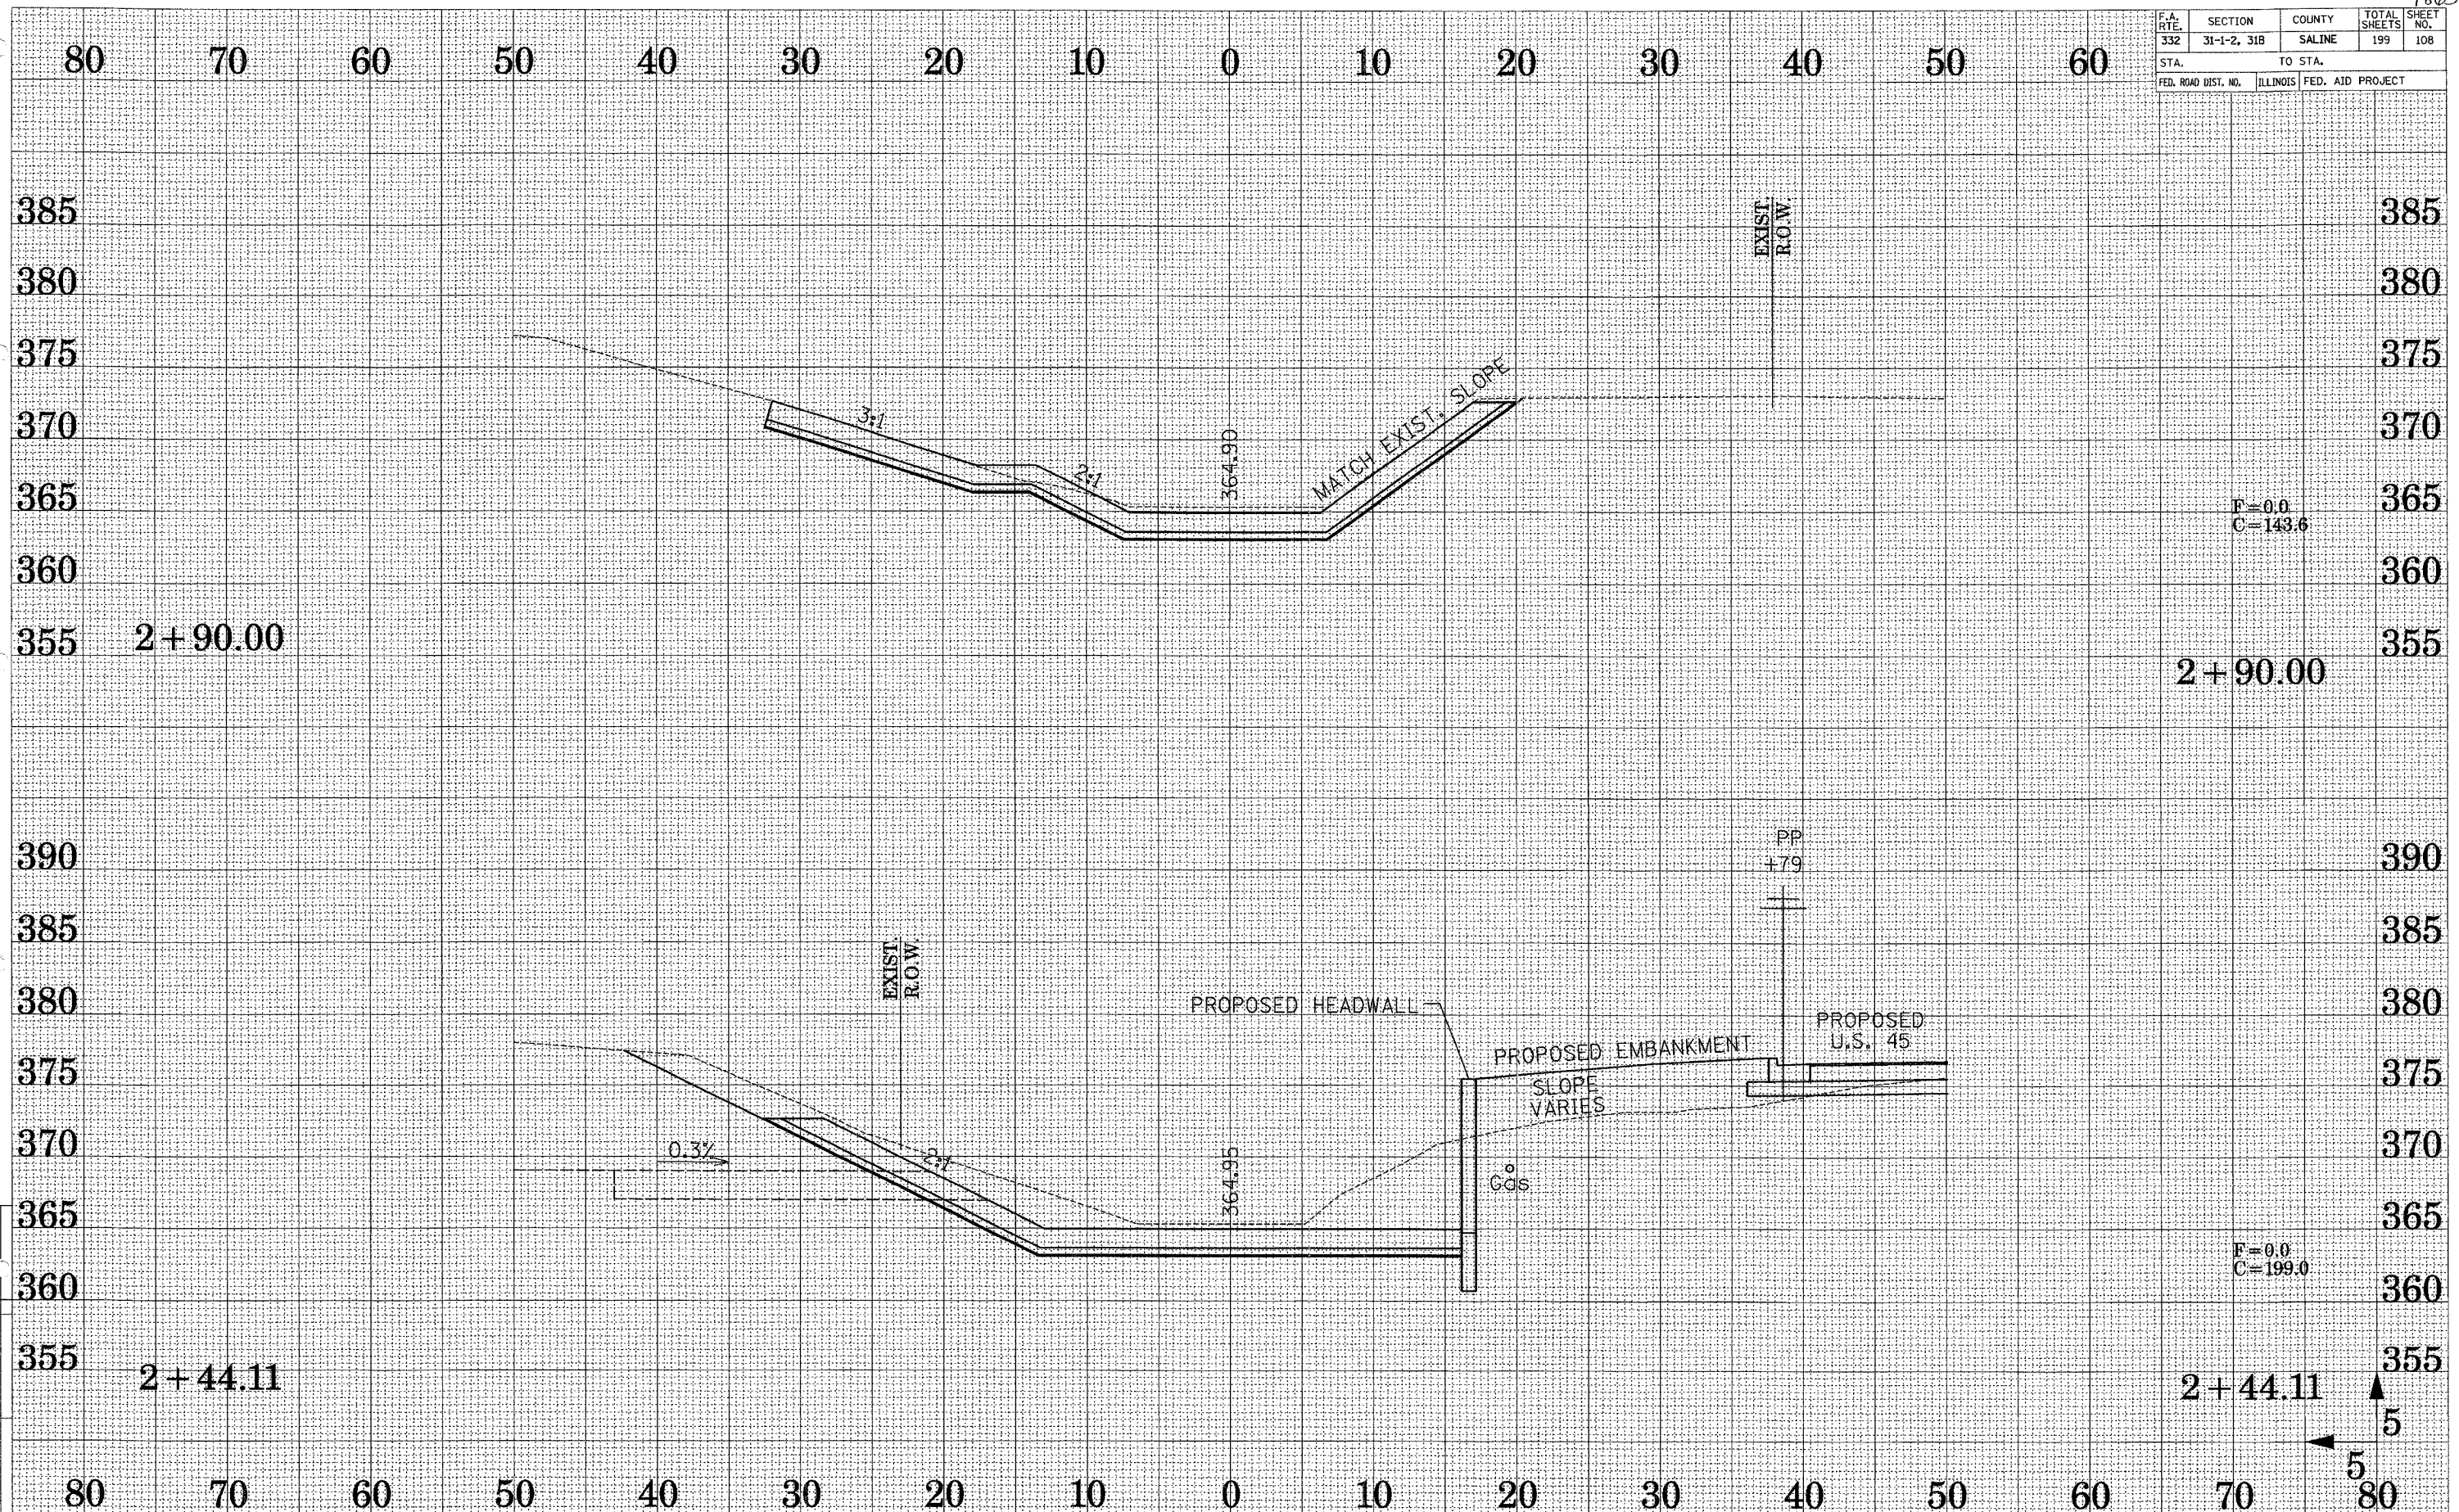

DRAWN BY ...
CHECKED BY ...

Reference Files
Active File
CR2-3526CA.dgn

TRIBUTARY TO MIDDLE FORK
OF SALINE RIVER @ STA. 365+86.00