


F.A. RTE.	SECTION	COUNTY	TOTAL SHEETS	SHEET NO.
332	31-1-2, 31B	SALINE	199	110
STA.		TO STA.		
FED. ROAD DIST. NO.		ILLINOIS FED. AID PROJECT		

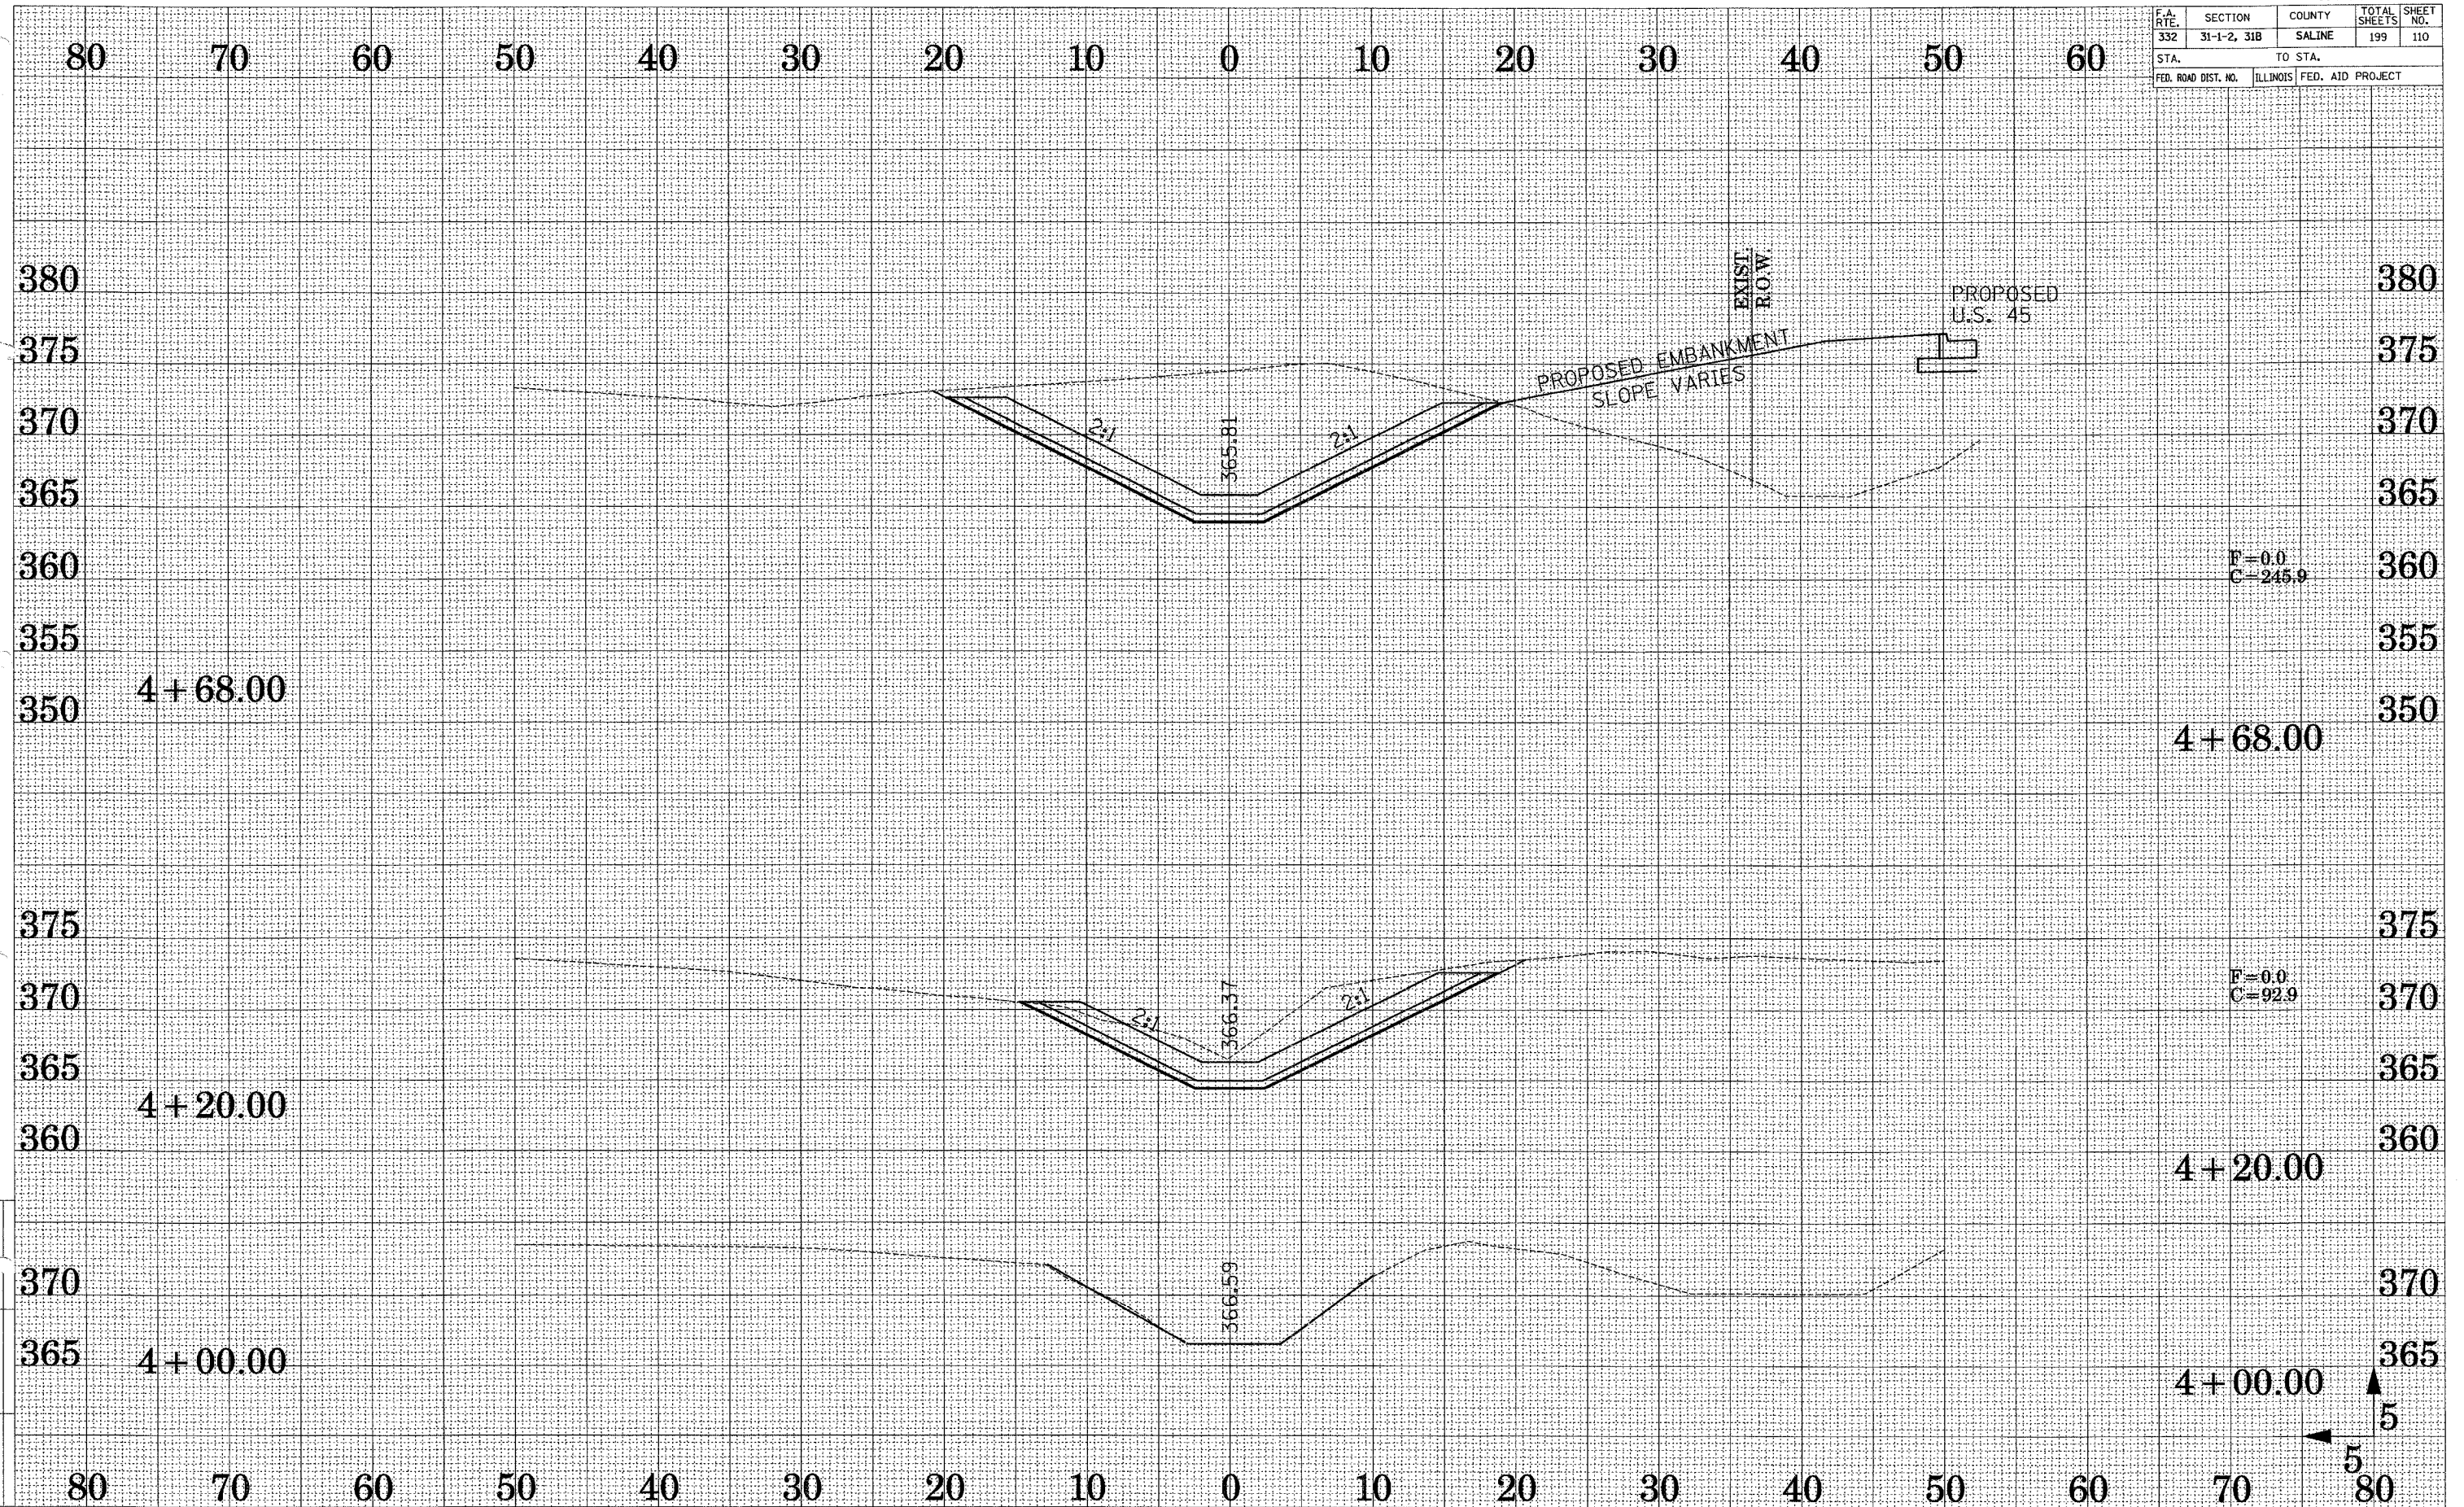

PROPOSED EMBANKMENT
SLOPE VARIES

EXIST.
R.O.W.

PROPOSED
U.S. 45

F=0.0
C=245.9

F=0.0
C=92.9

5

5

DRAINAGE DITCH FOR
CHANNEL @ STA. 365+86.00

DRAWN BY: J.A.J.
CHECKED BY: M.M.O.

Reference Files:
Active File:
C:\03-356C\03n