


F.A. RTE.	SECTION	COUNTY	TOTAL SHEETS	SHEET NO.
332	31-1-2, 31B	SALINE	199	111
STA.		TO STA.		
FED. ROAD DIST. NO.		ILLINOIS FED. AID PROJECT		

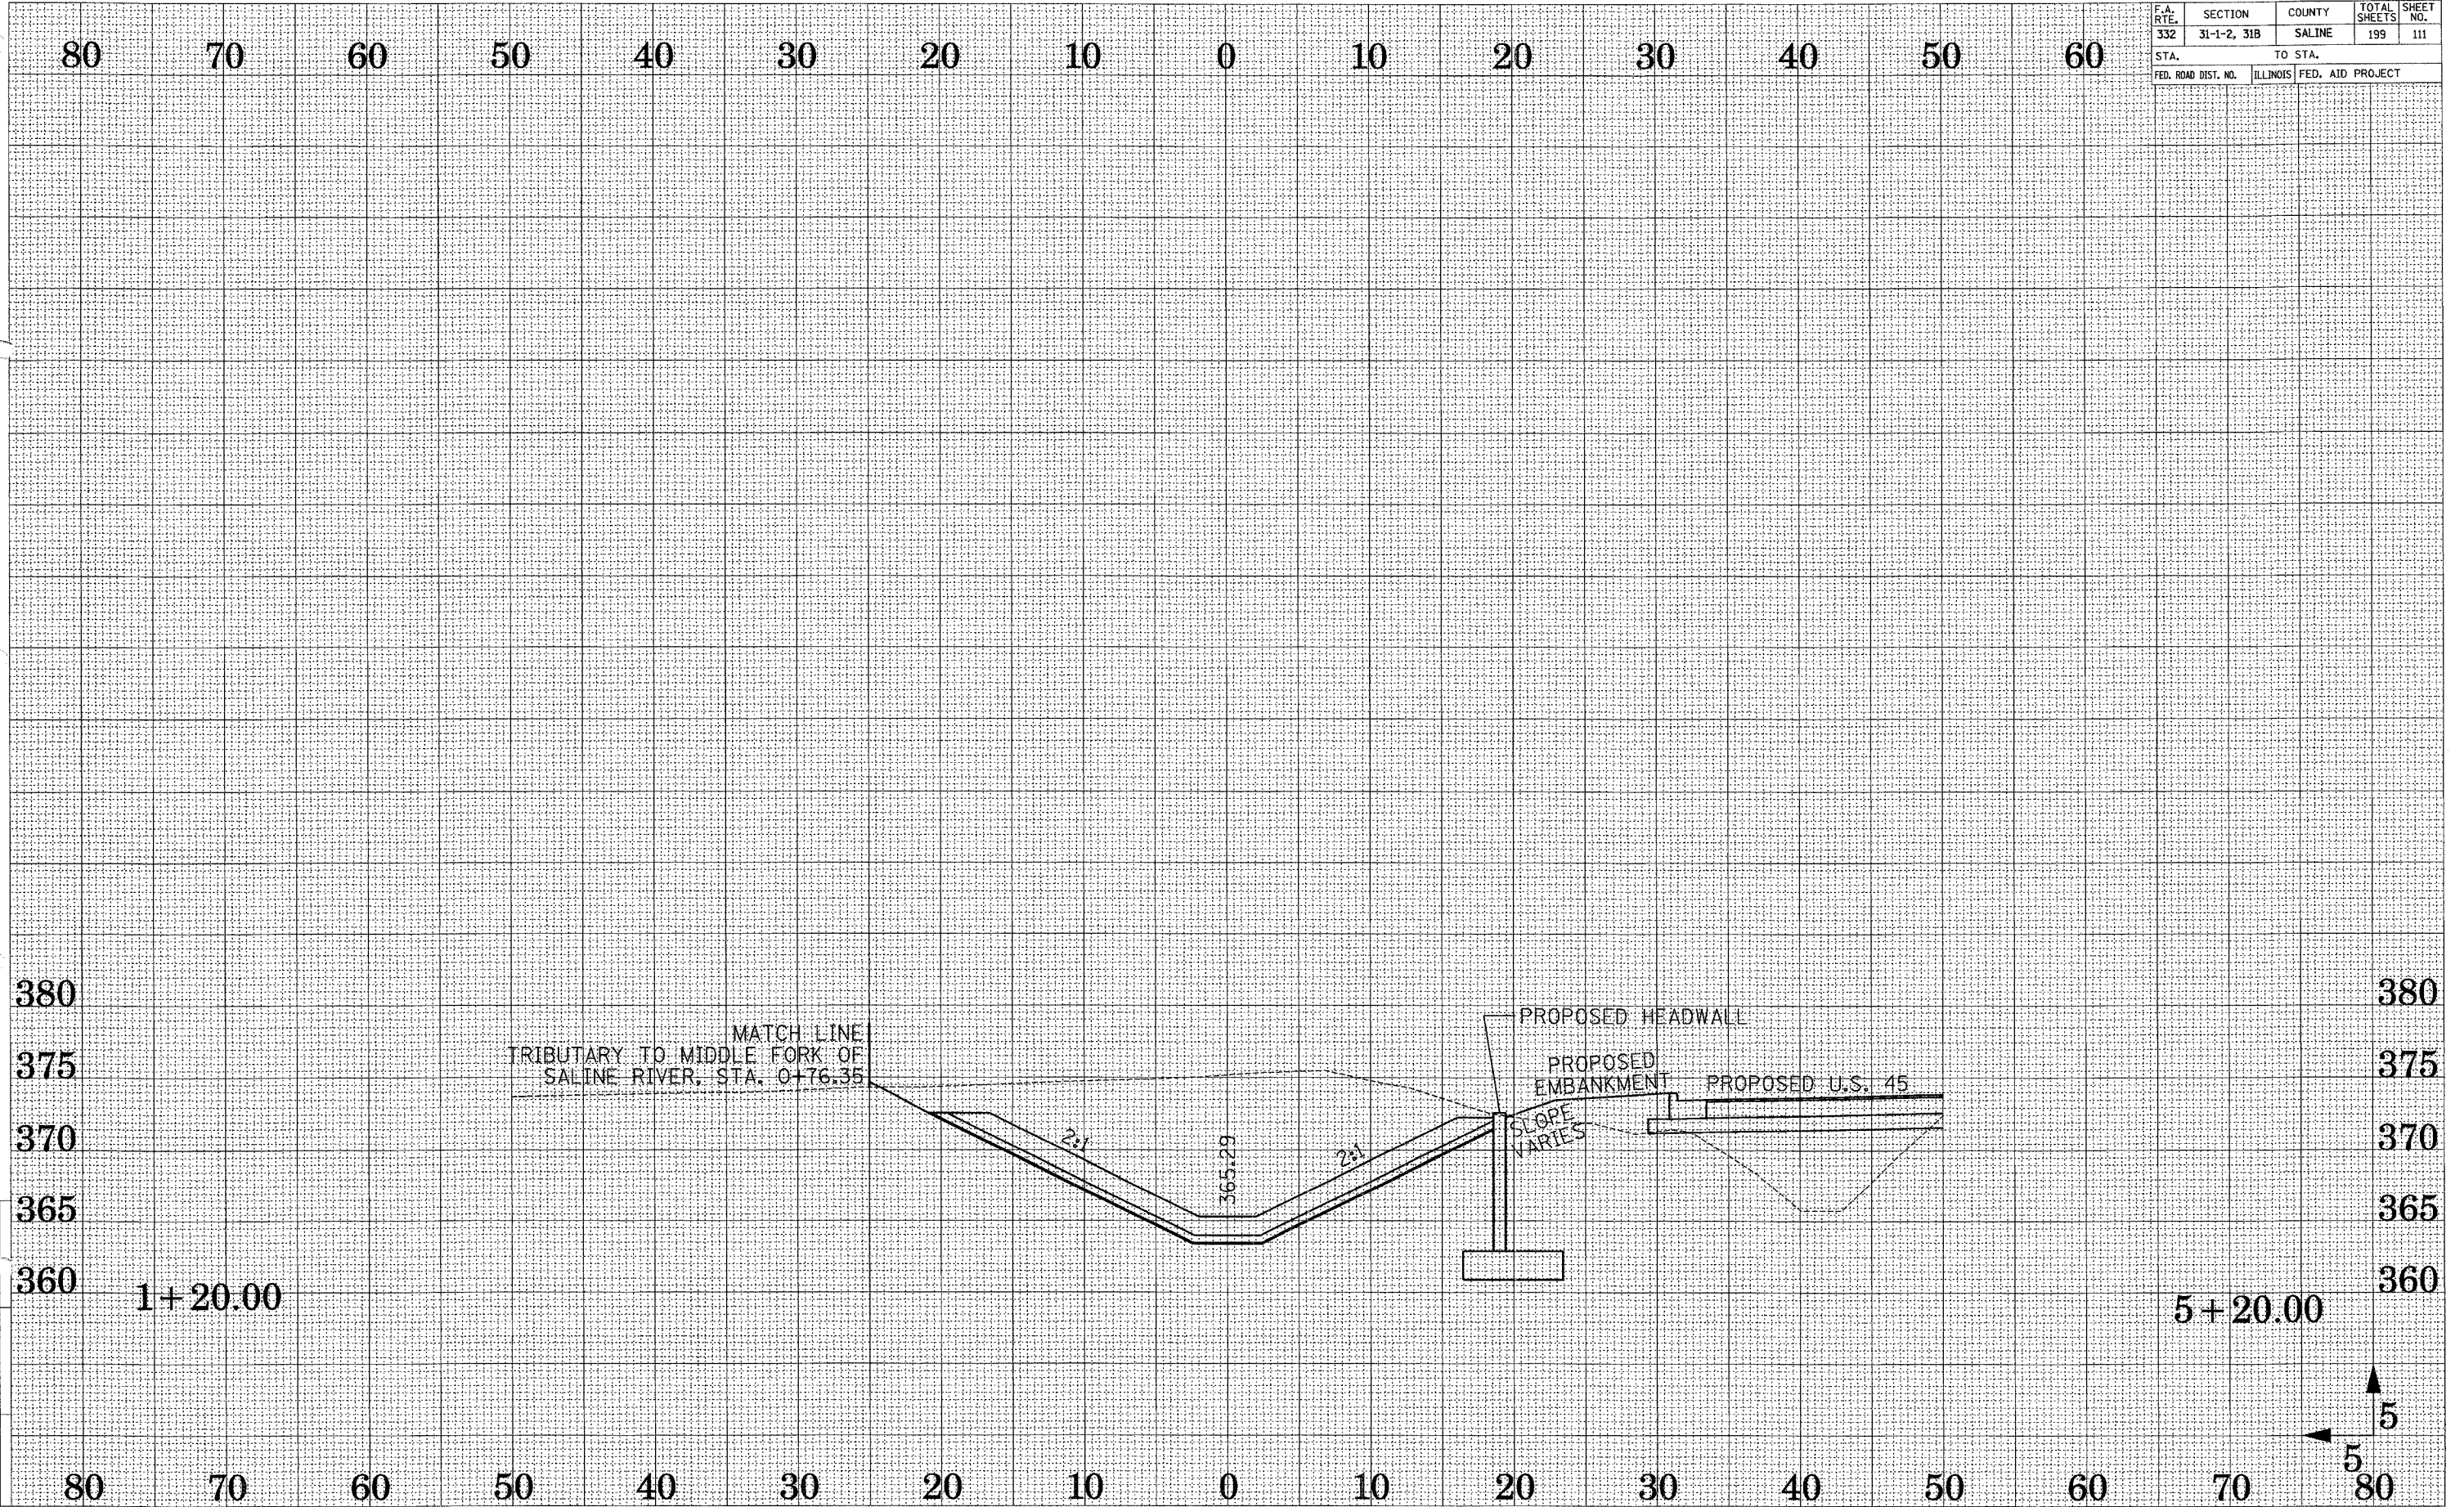

DRAWN BY ...
CHECKED BY ...

Reference Files

Active Files

DRAINAGE DITCH FOR CHANNEL @ STA. 365+86.00