


F.A. RTE.	SECTION	COUNTY	TOTAL SHEETS	SHEET NO.
332	31-1-2, 31B	SALINE	199	123
STA.		TO STA.		
70		80		
FED. ROAD DIST. NO.		ILLINOIS FED. AID PROJECT		

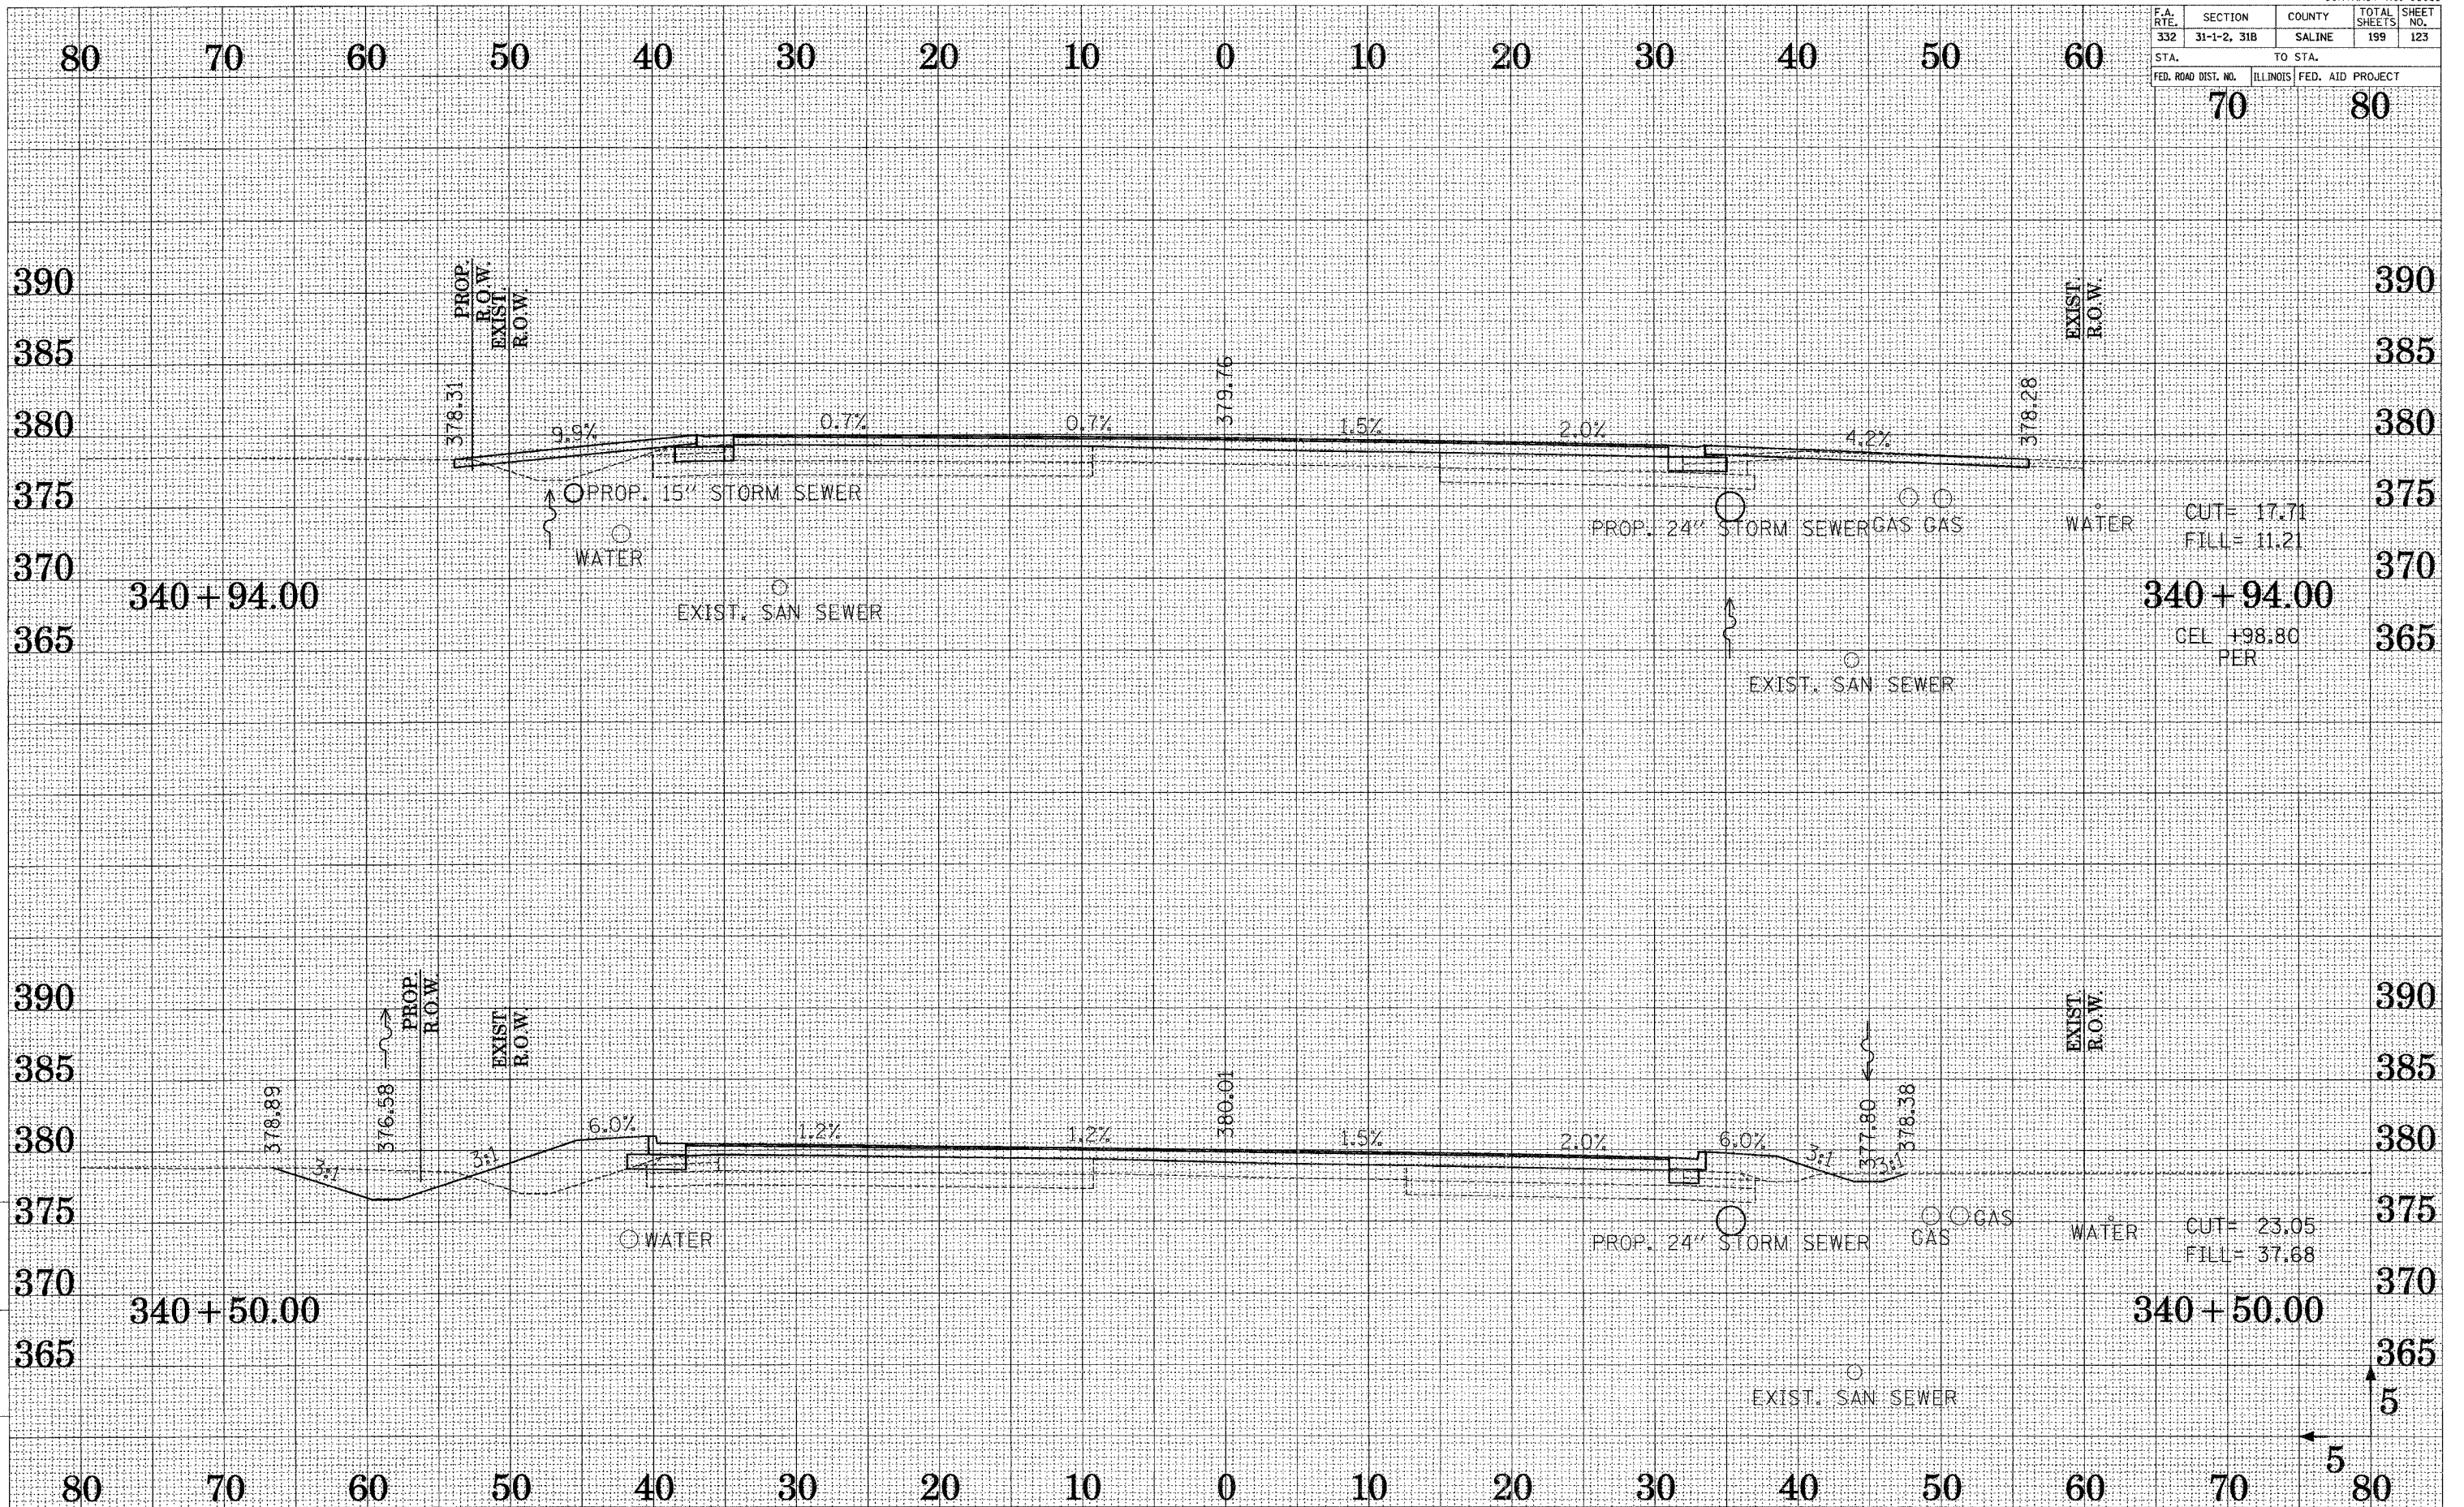

DRAWN BY ...
CHECKED BY ...

Reference Files
Active Files