


F.A. RTE.	SECTION	COUNTY	TOTAL SHEETS	SHEET NO.
332	31-1-2, 31B	SALINE	199	125
STA.		TO STA.		
FED. ROAD DIST. NO.		ILLINOIS FED. AID PROJECT		

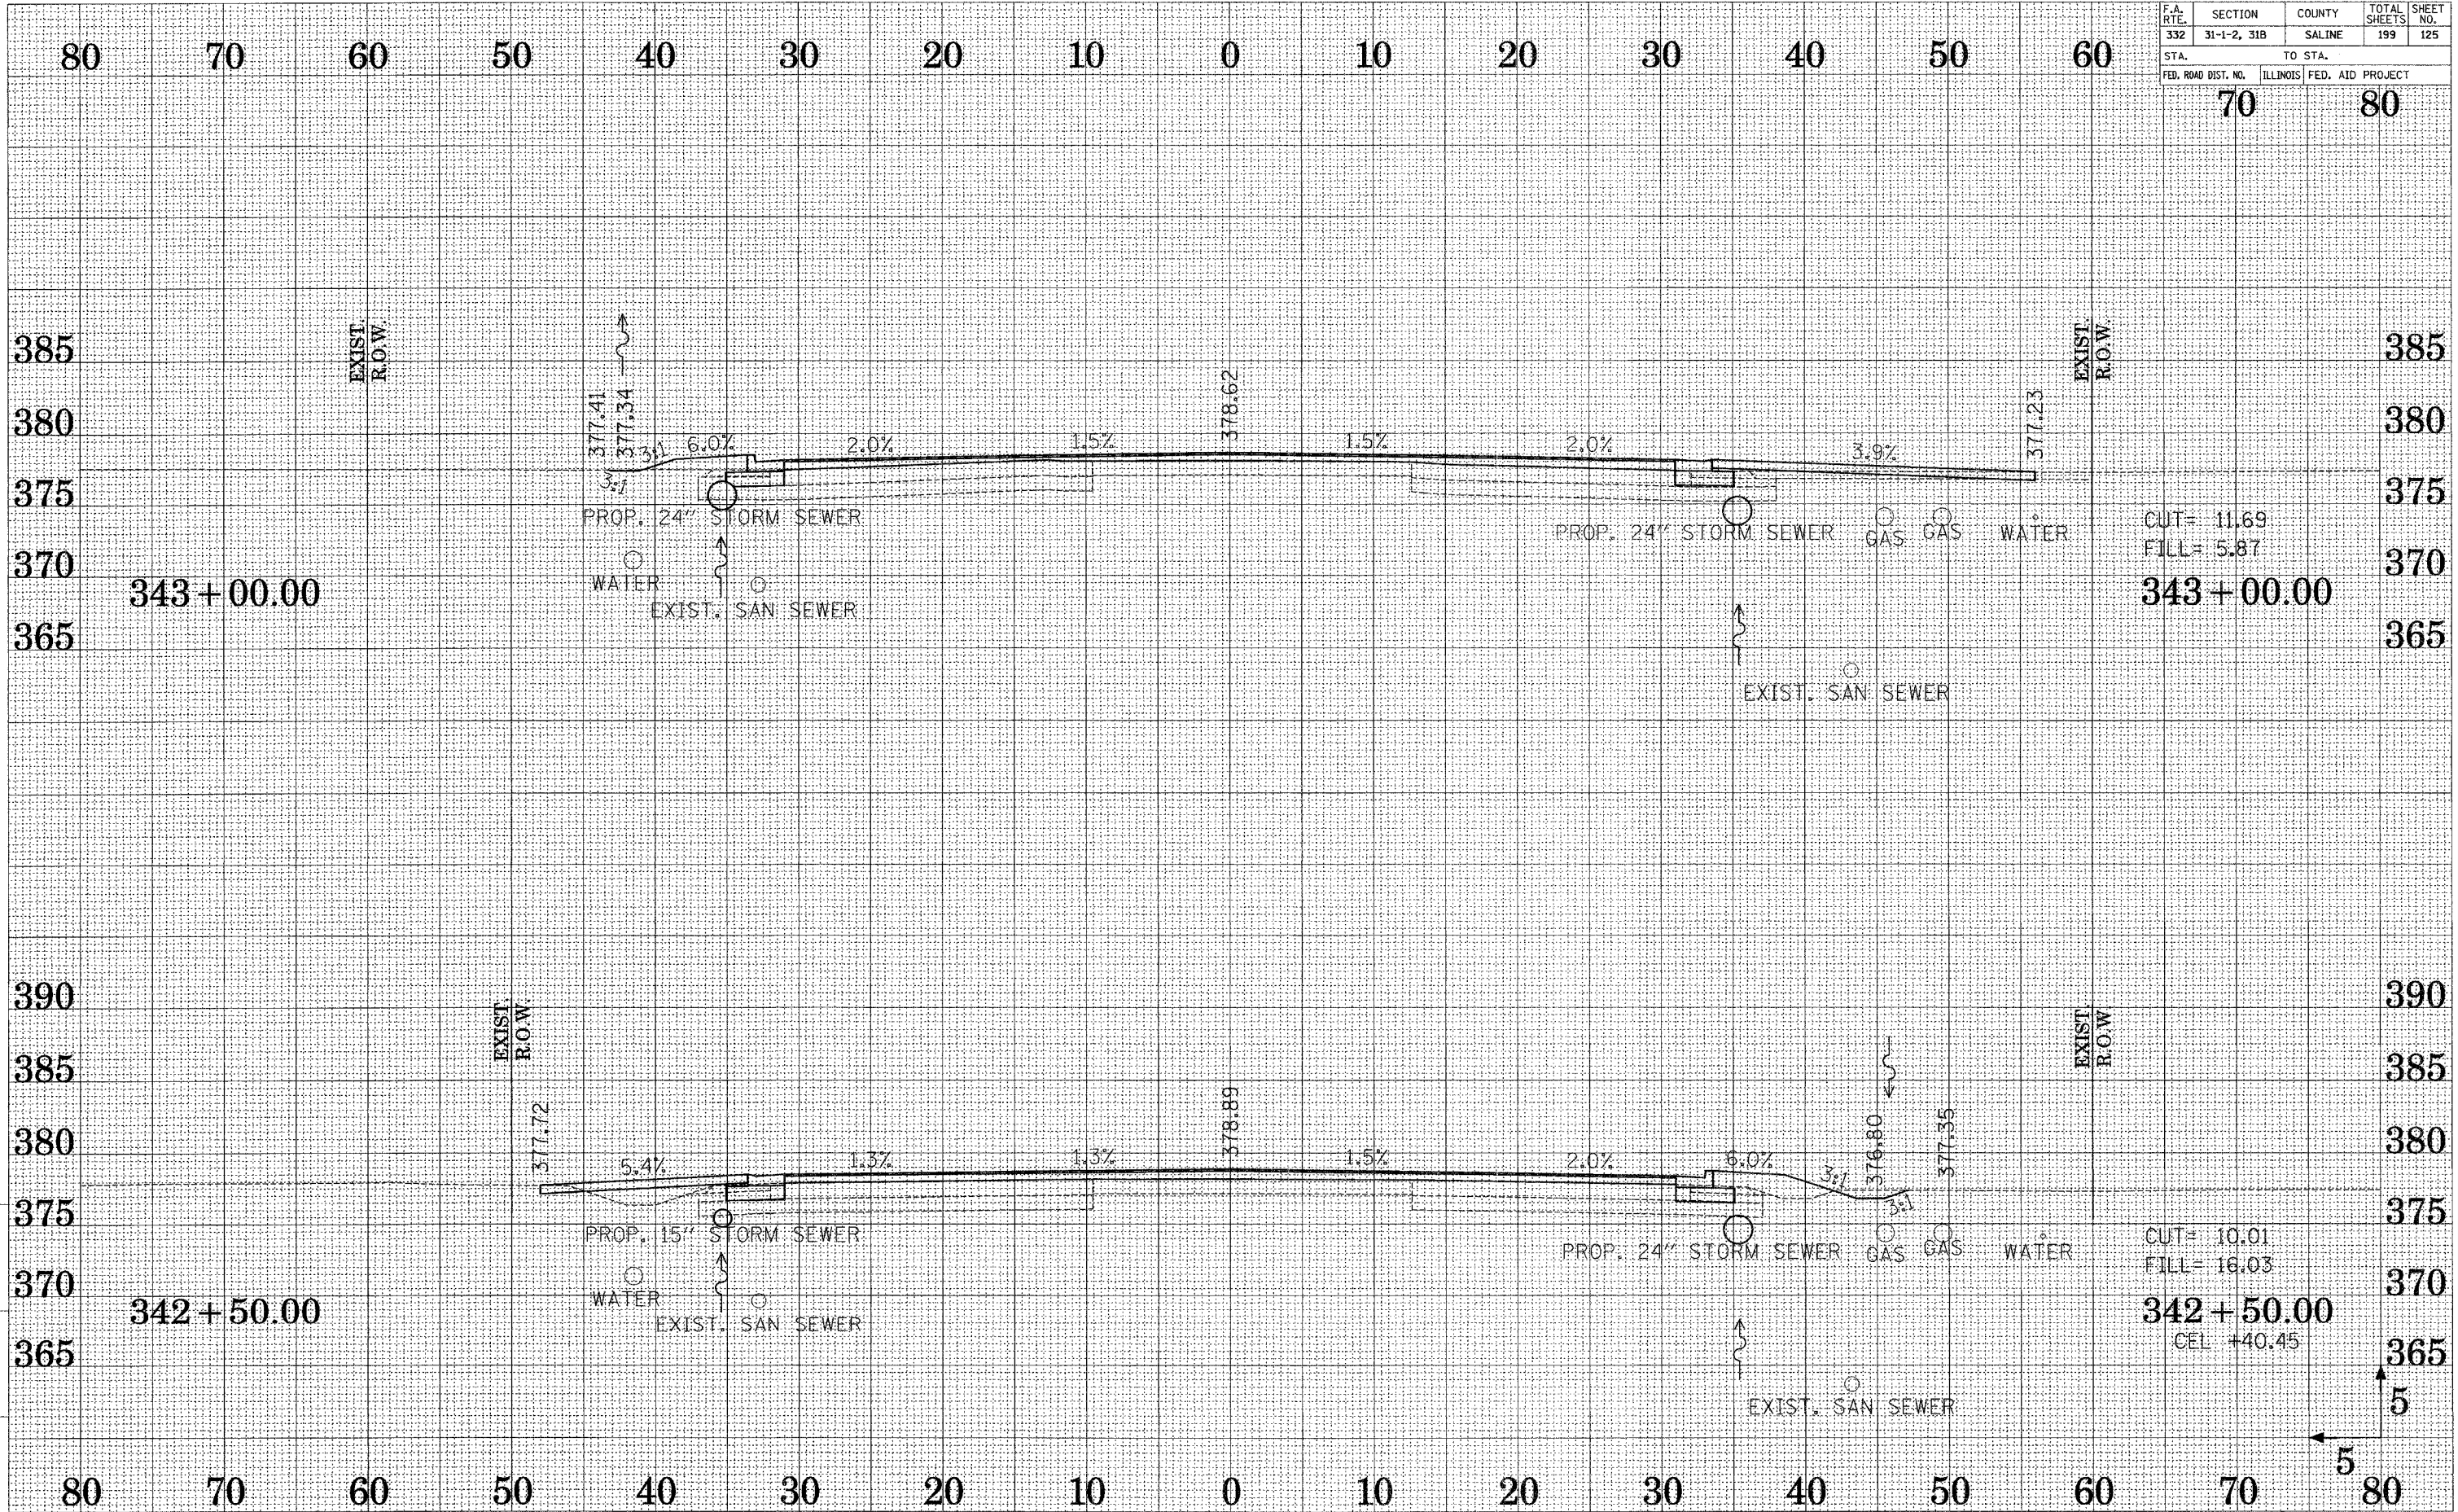

CUT= 11.69  
 FILL= 5.87  
**343+00.00**

CUT= 10.01  
 FILL= 16.03  
 CEL +40.45  
**342+50.00**

DRAWN BY ...  
 CHECKED BY ...

Reference Files  
 Active Files