


F.A. RTE.	SECTION	COUNTY	TOTAL SHEETS	SHEET NO.
332	31-1-2, 31B	SALINE	199	129
STA.		TO STA.		
FED. ROAD DIST. NO.		ILLINOIS	FED. AID PROJECT	

70 80

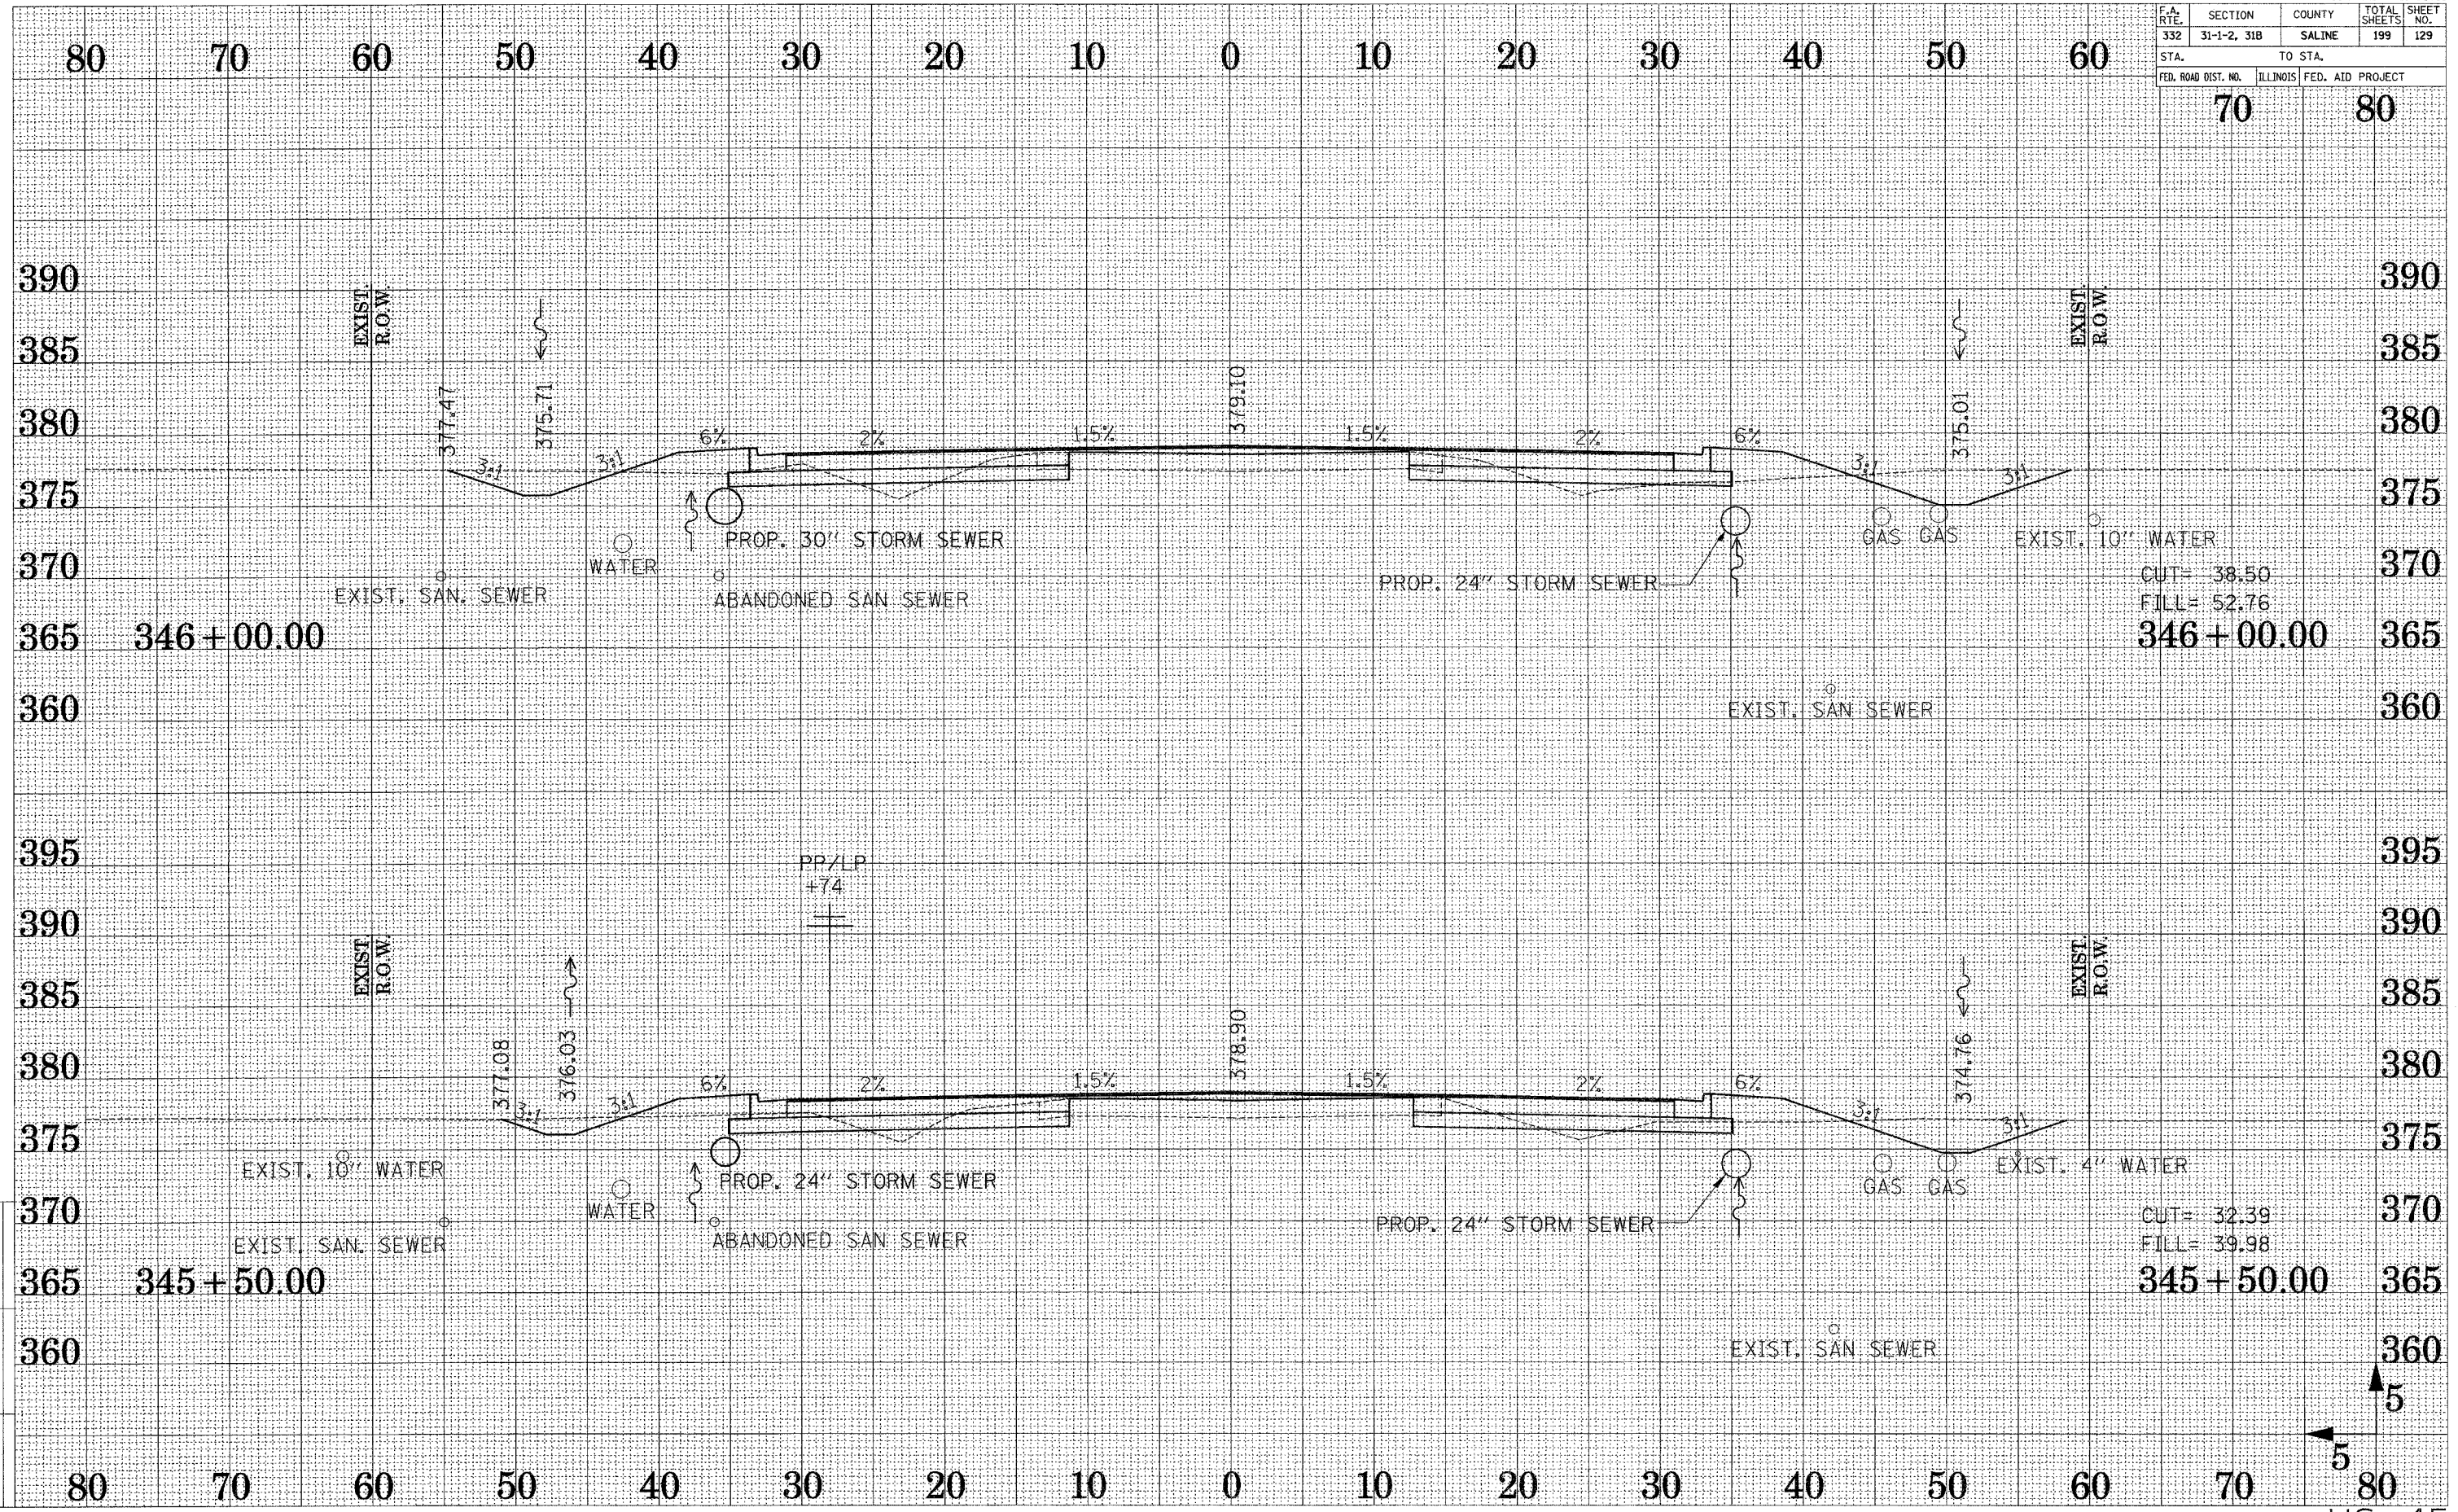

CUT= 38.50
 FILL= 52.76
346+00.00

CUT= 32.39
 FILL= 39.98
345+50.00

DRAWN BY: DJB
CHECKED BY: DJB

Reference Files
3502-3536-04.dgn