


F.A. RTE.	SECTION	COUNTY	TOTAL SHEETS	SHEET NO.
332	31-1-2, 31B	SALINE	199	130
STA.		TO STA.		
FED. ROAD DIST. NO.		ILLINOIS FED. AID PROJECT		

70 80

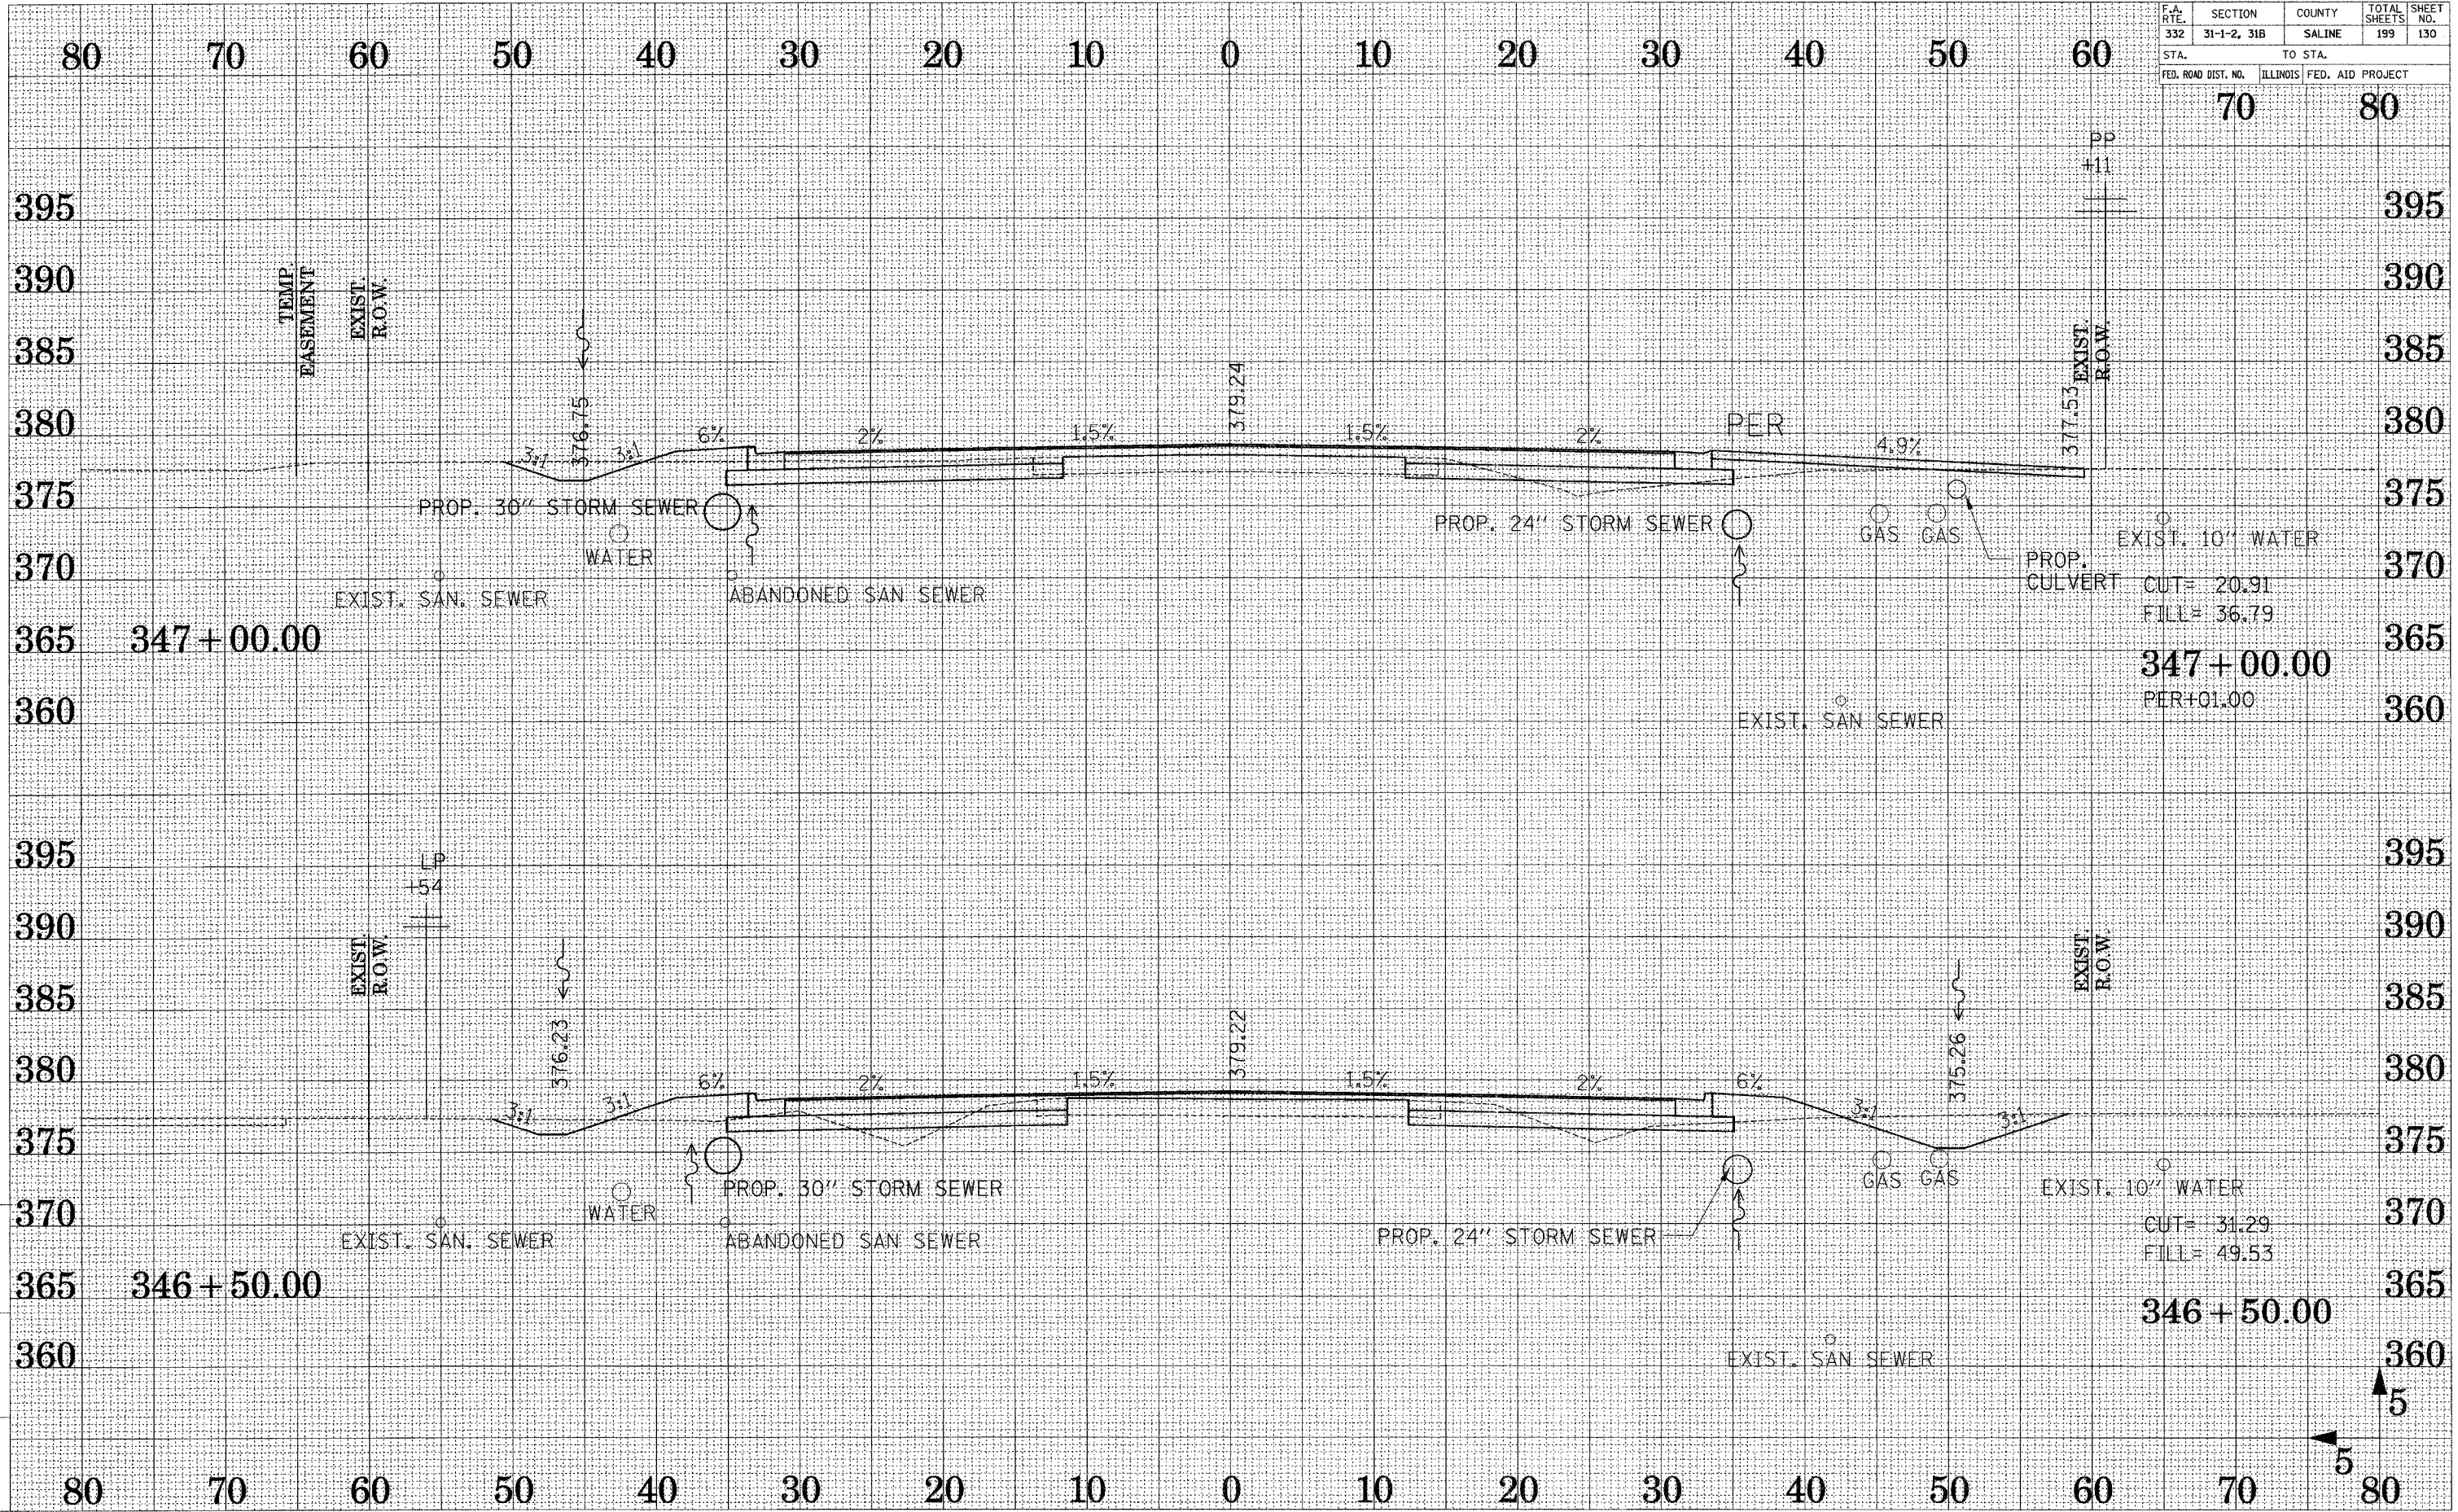

347+00.00

347+00.00

346+50.00

346+50.00

DRAWN BY ...
CHECKED BY ...

Reference Files
Active File