


F.A. RTE.	SECTION	COUNTY	TOTAL SHEETS	SHEET NO.
332	31-1-2, 31B	SALINE	199	131
STA.		TO STA.		
FED. ROAD DIST. NO.		ILLINOIS FED. AID PROJECT		

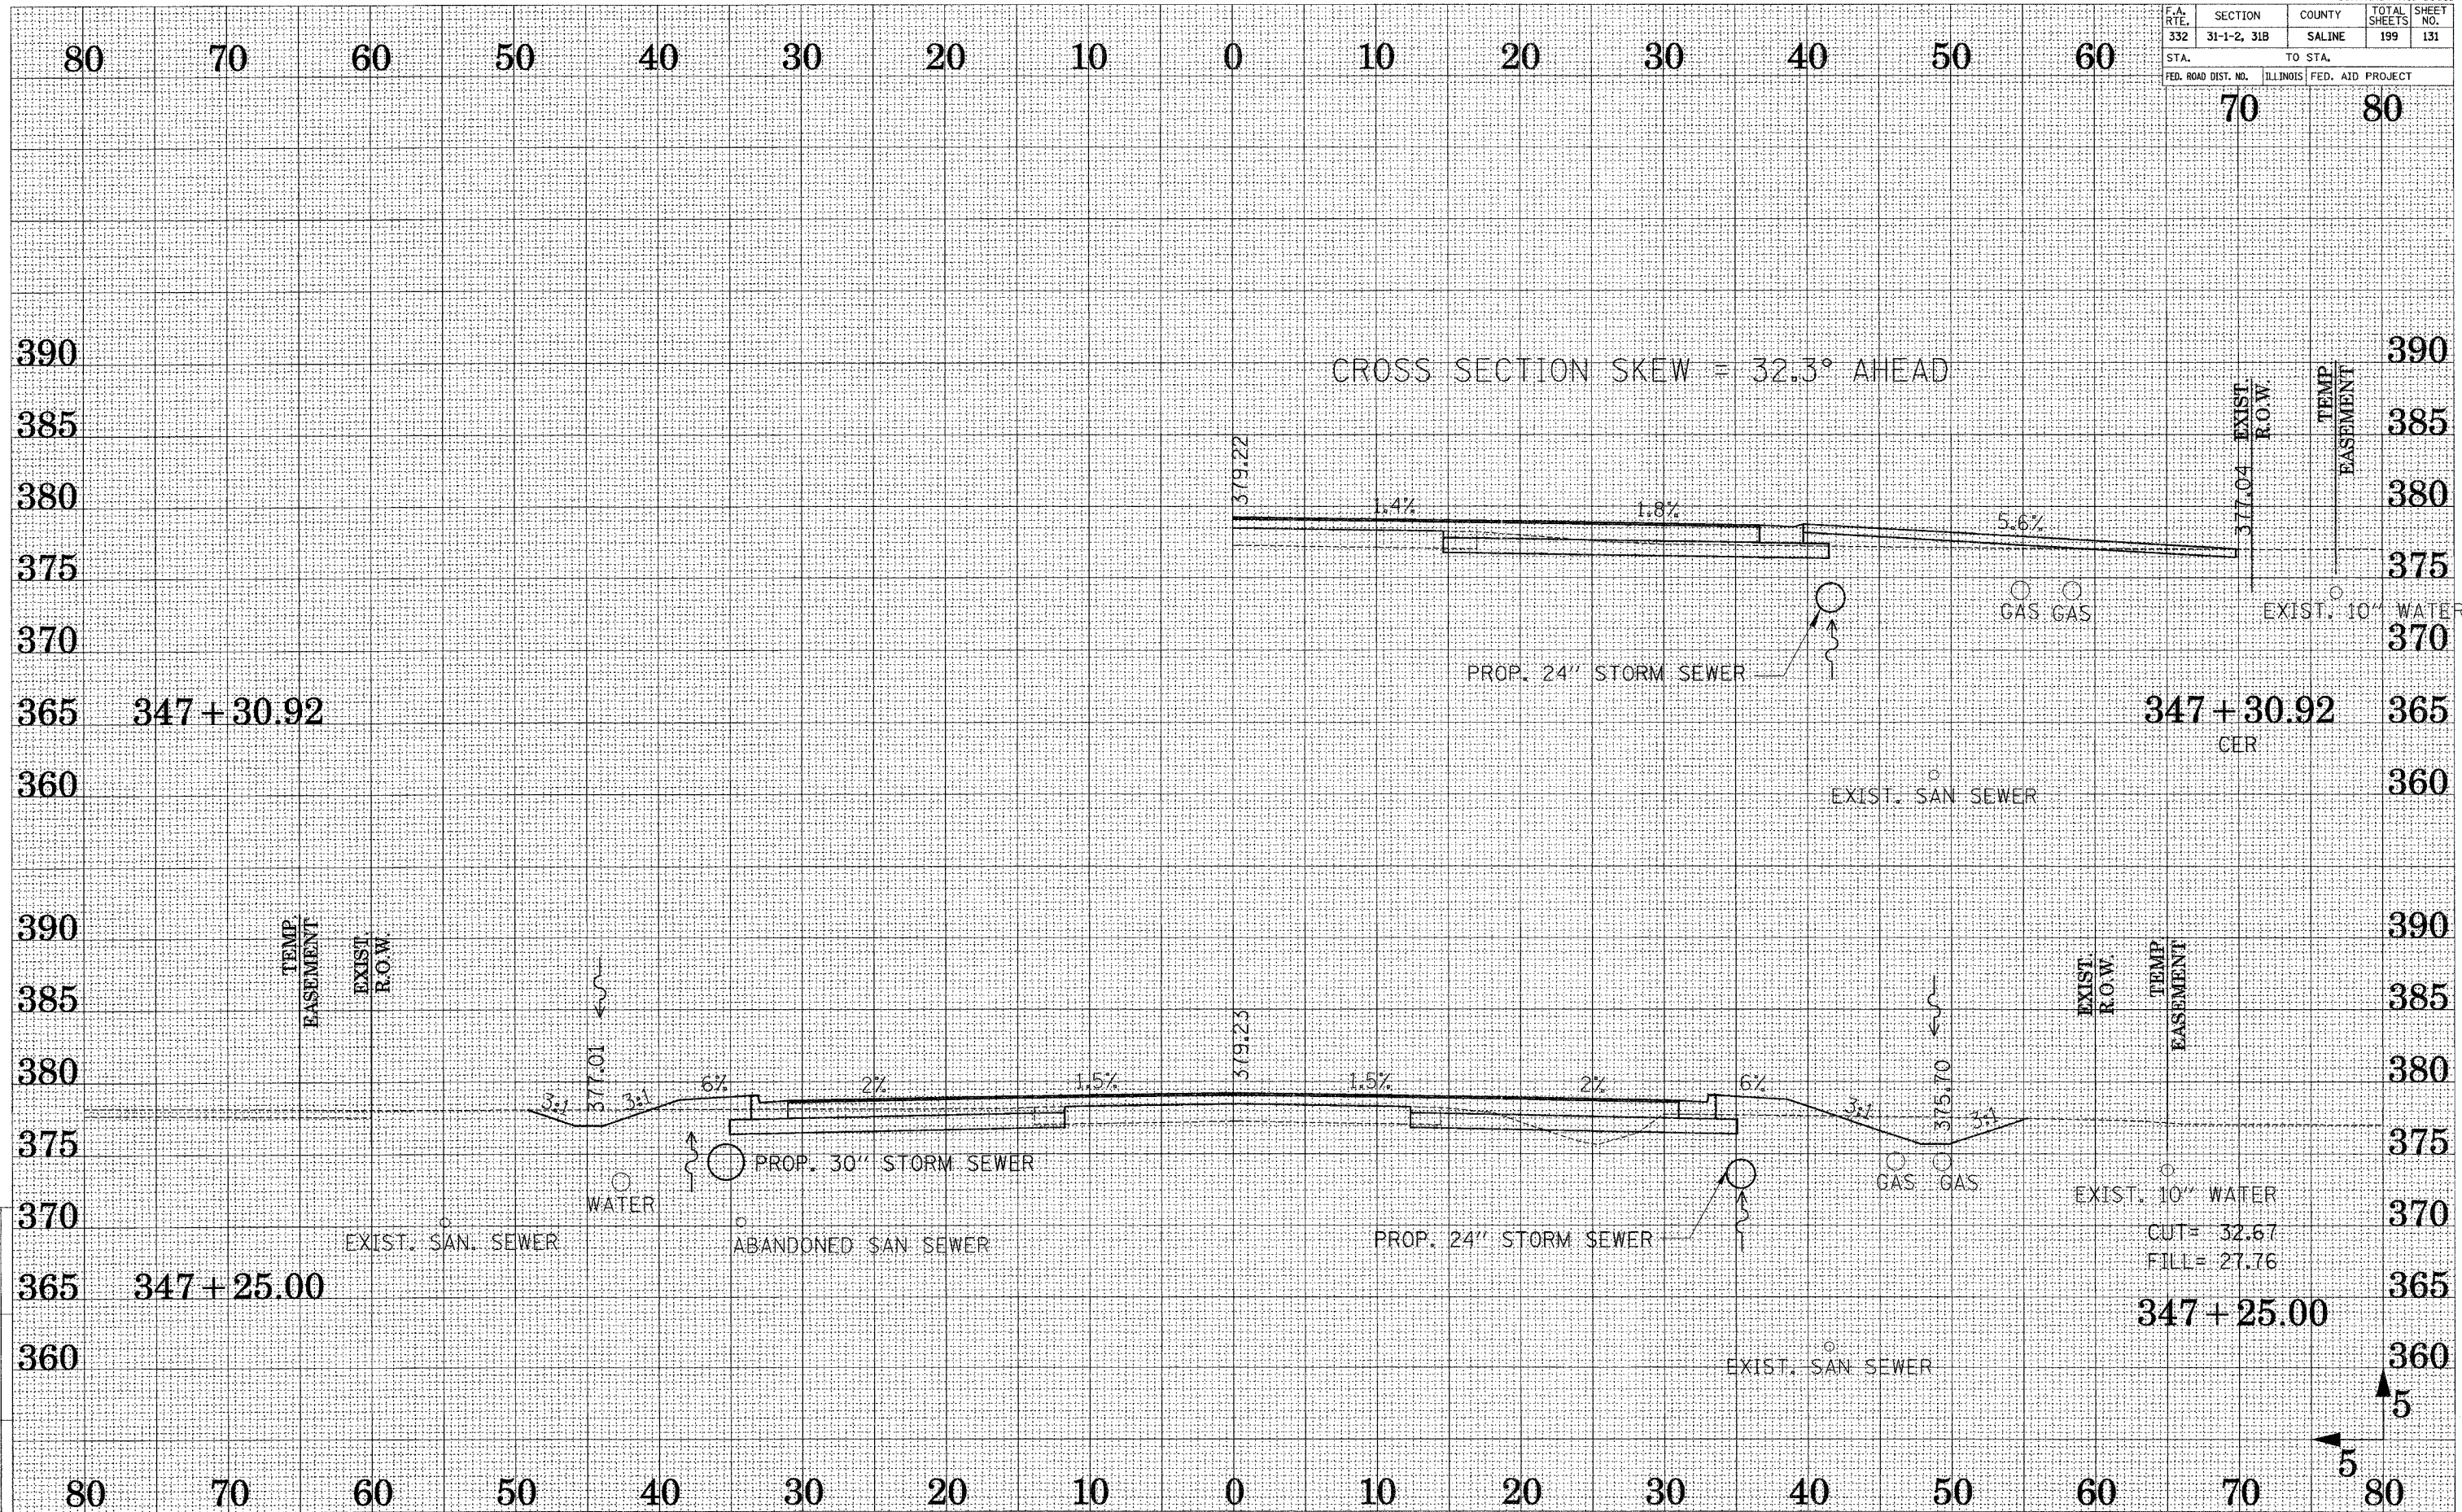

CROSS SECTION SKEW = 32.3° AHEAD

347+30.92

347+30.92

347+25.00

347+25.00

DRAWN BY: AL
CHECKED BY: DJB

Reference Files
Active Files
s02_35564.dgn

5
5