


F.A. RITE	SECTION	COUNTY	TOTAL SHEETS	SHEET NO.
332	31-1-2, 31B	SALINE	199	133
STA.		TO STA.		
FED. ROAD DIST. NO.	ILLINOIS	FED. AID PROJECT		

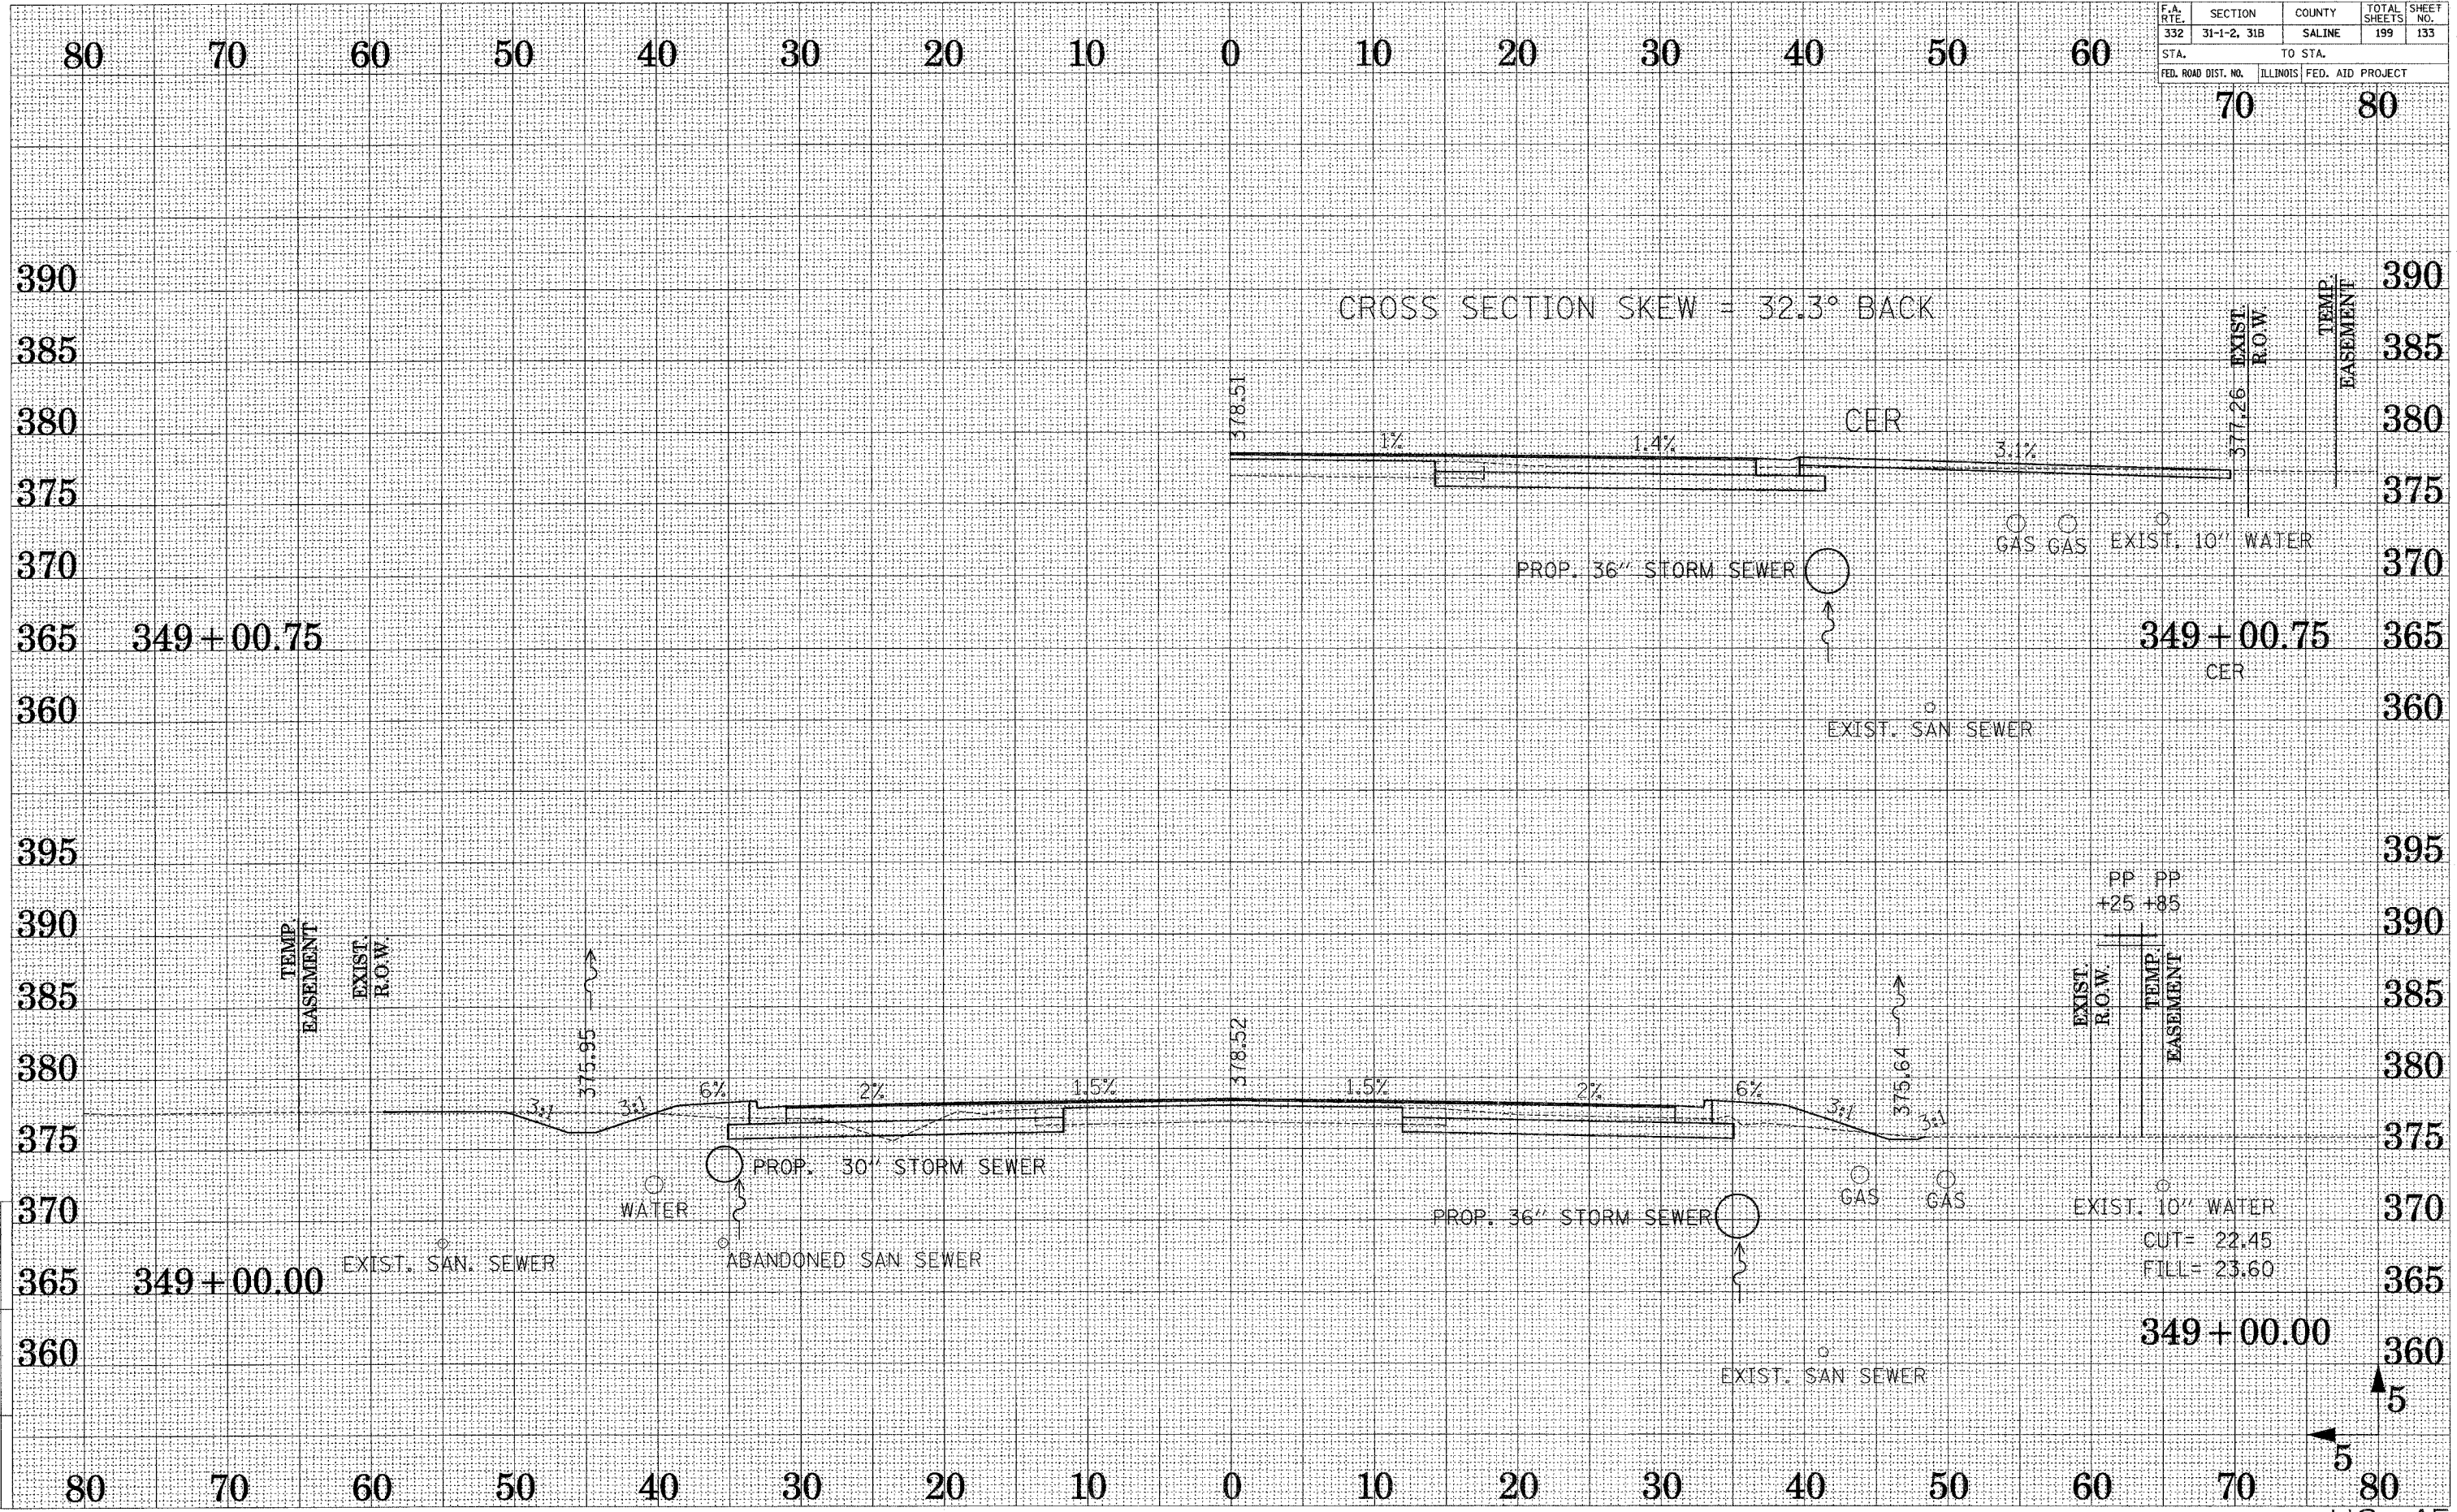

CROSS SECTION SKEW = 32.3° BACK

349+00.75

349+00.75

349+00.00

349+00.00

DRAWN BY: AK
CHECKED BY: DJB

Reference Files
2602-35264.dgn