


F.A. RT.:	SECTION	COUNTY	TOTAL SHEETS	SHEET NO.
332	31-1-2, 31B	SALINE	199	134
STA. 70		TO STA. 80		
FED. ROAD DIST. NO.		ILLINOIS FED. AID PROJECT		

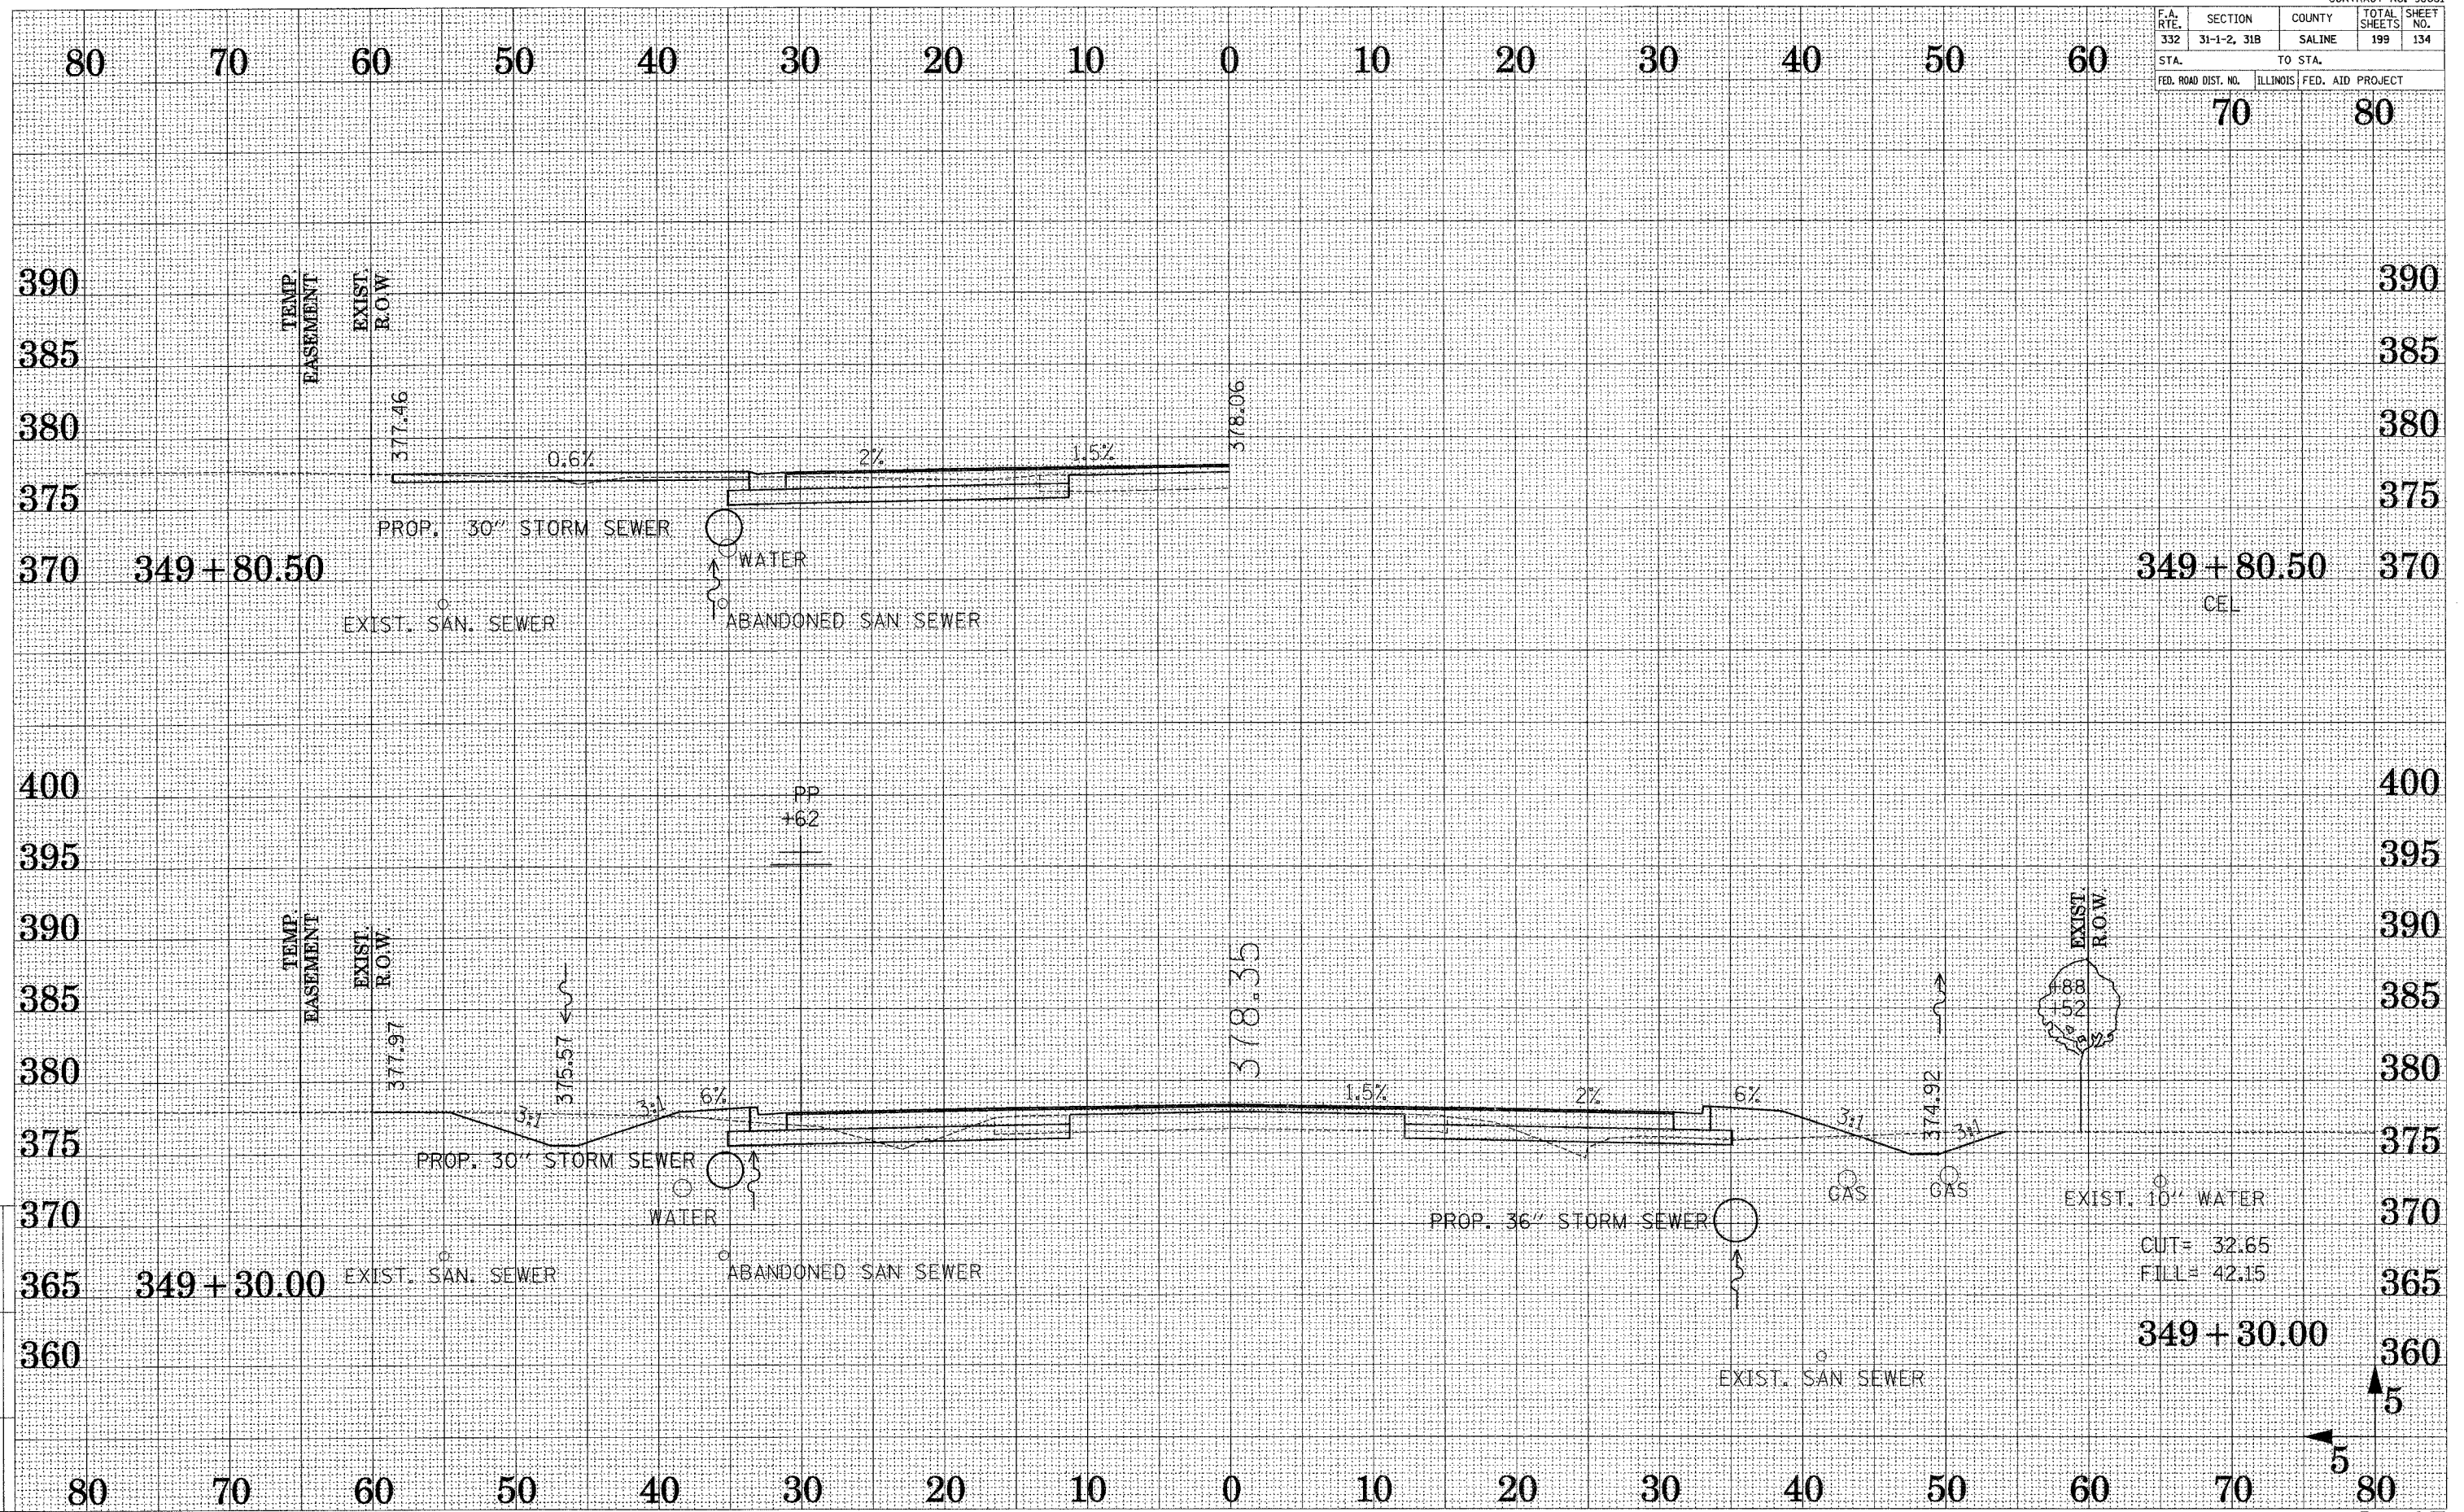

DRAWN BY: A.S.  
CHECKED BY: D.B.

Reference File:  
X:\02\_35264.dgn