


F.A. RTE.	SECTION	COUNTY	TOTAL SHEETS	SHEET NO.
332	31-1-2, 31B	SALINE	199	136
STA. 70		TO STA. 80		
FED. ROAD DIST. NO.		ILLINOIS FED. AID PROJECT		

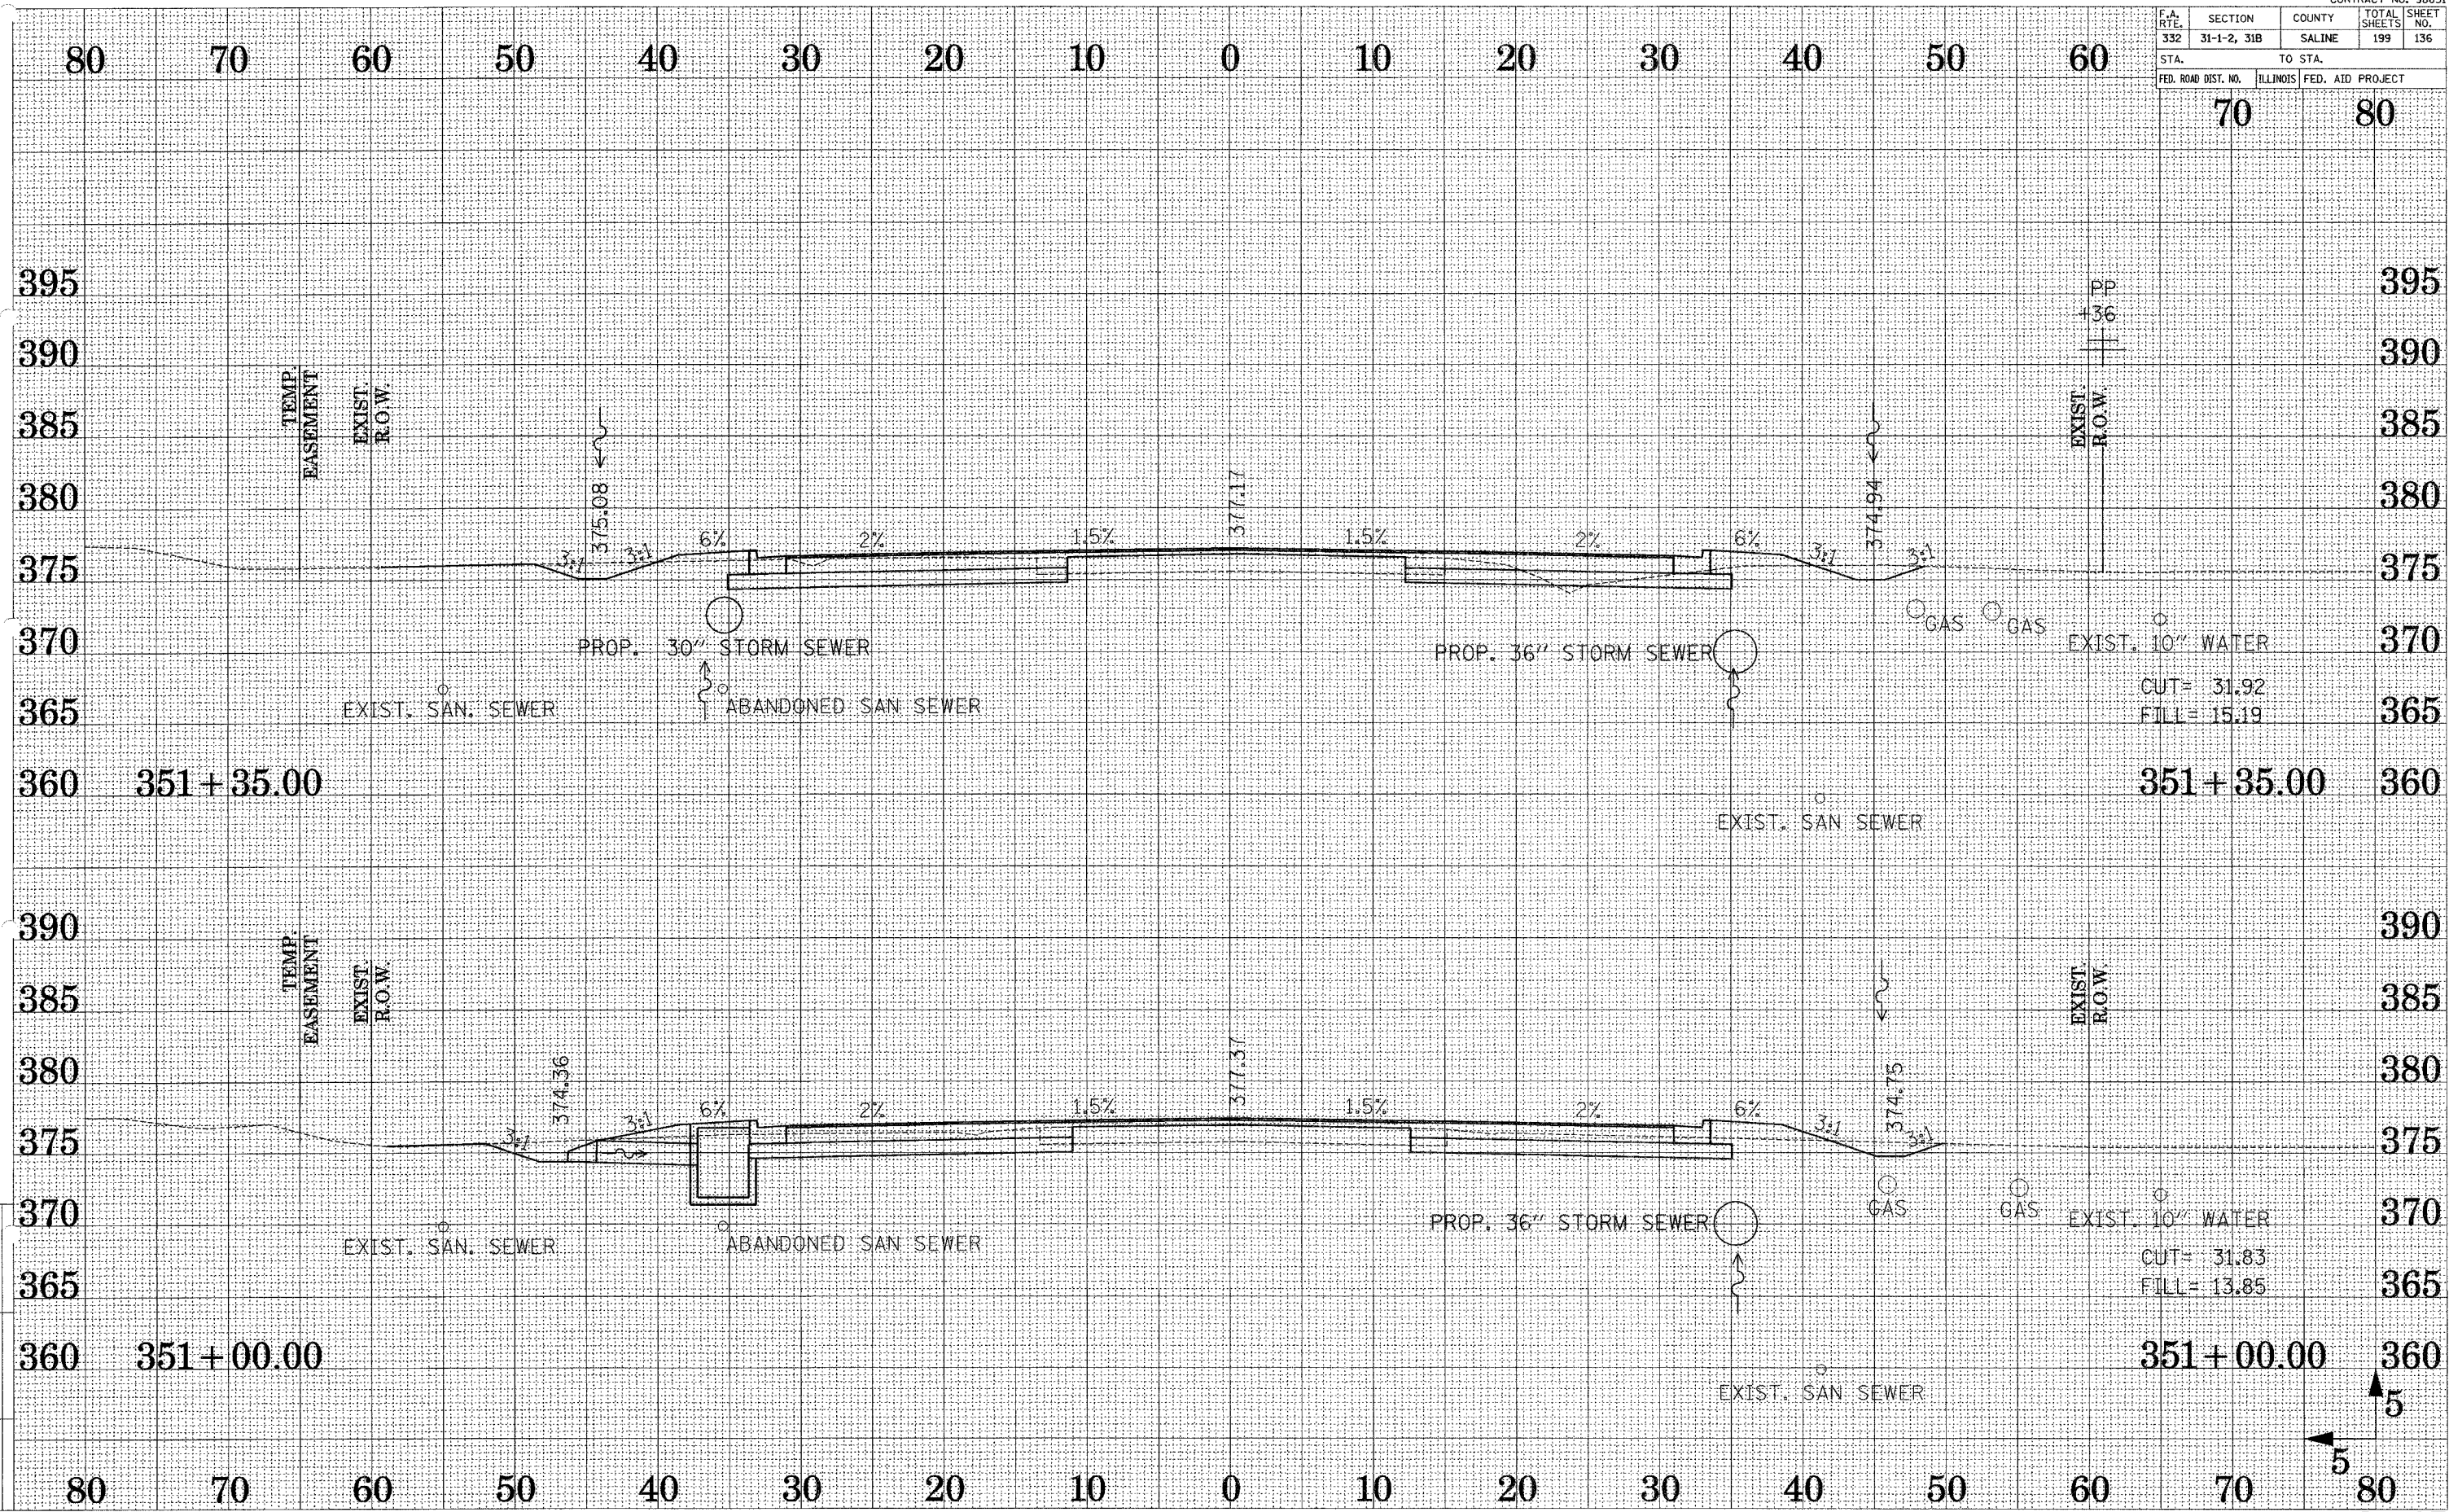

CHECKED BY DJE

1/20/2008 10:07:58 AM

1/20/2008 10:07:58 AM