


F.A. RTE.	SECTION	COUNTY	TOTAL SHEETS	SHEET NO.
332	31-1-2, 318	SALINE	199	139
STA.		TO STA.		
70		80		
FED. ROAD DIST. NO.	ILLINOIS	FED. AID PROJECT		

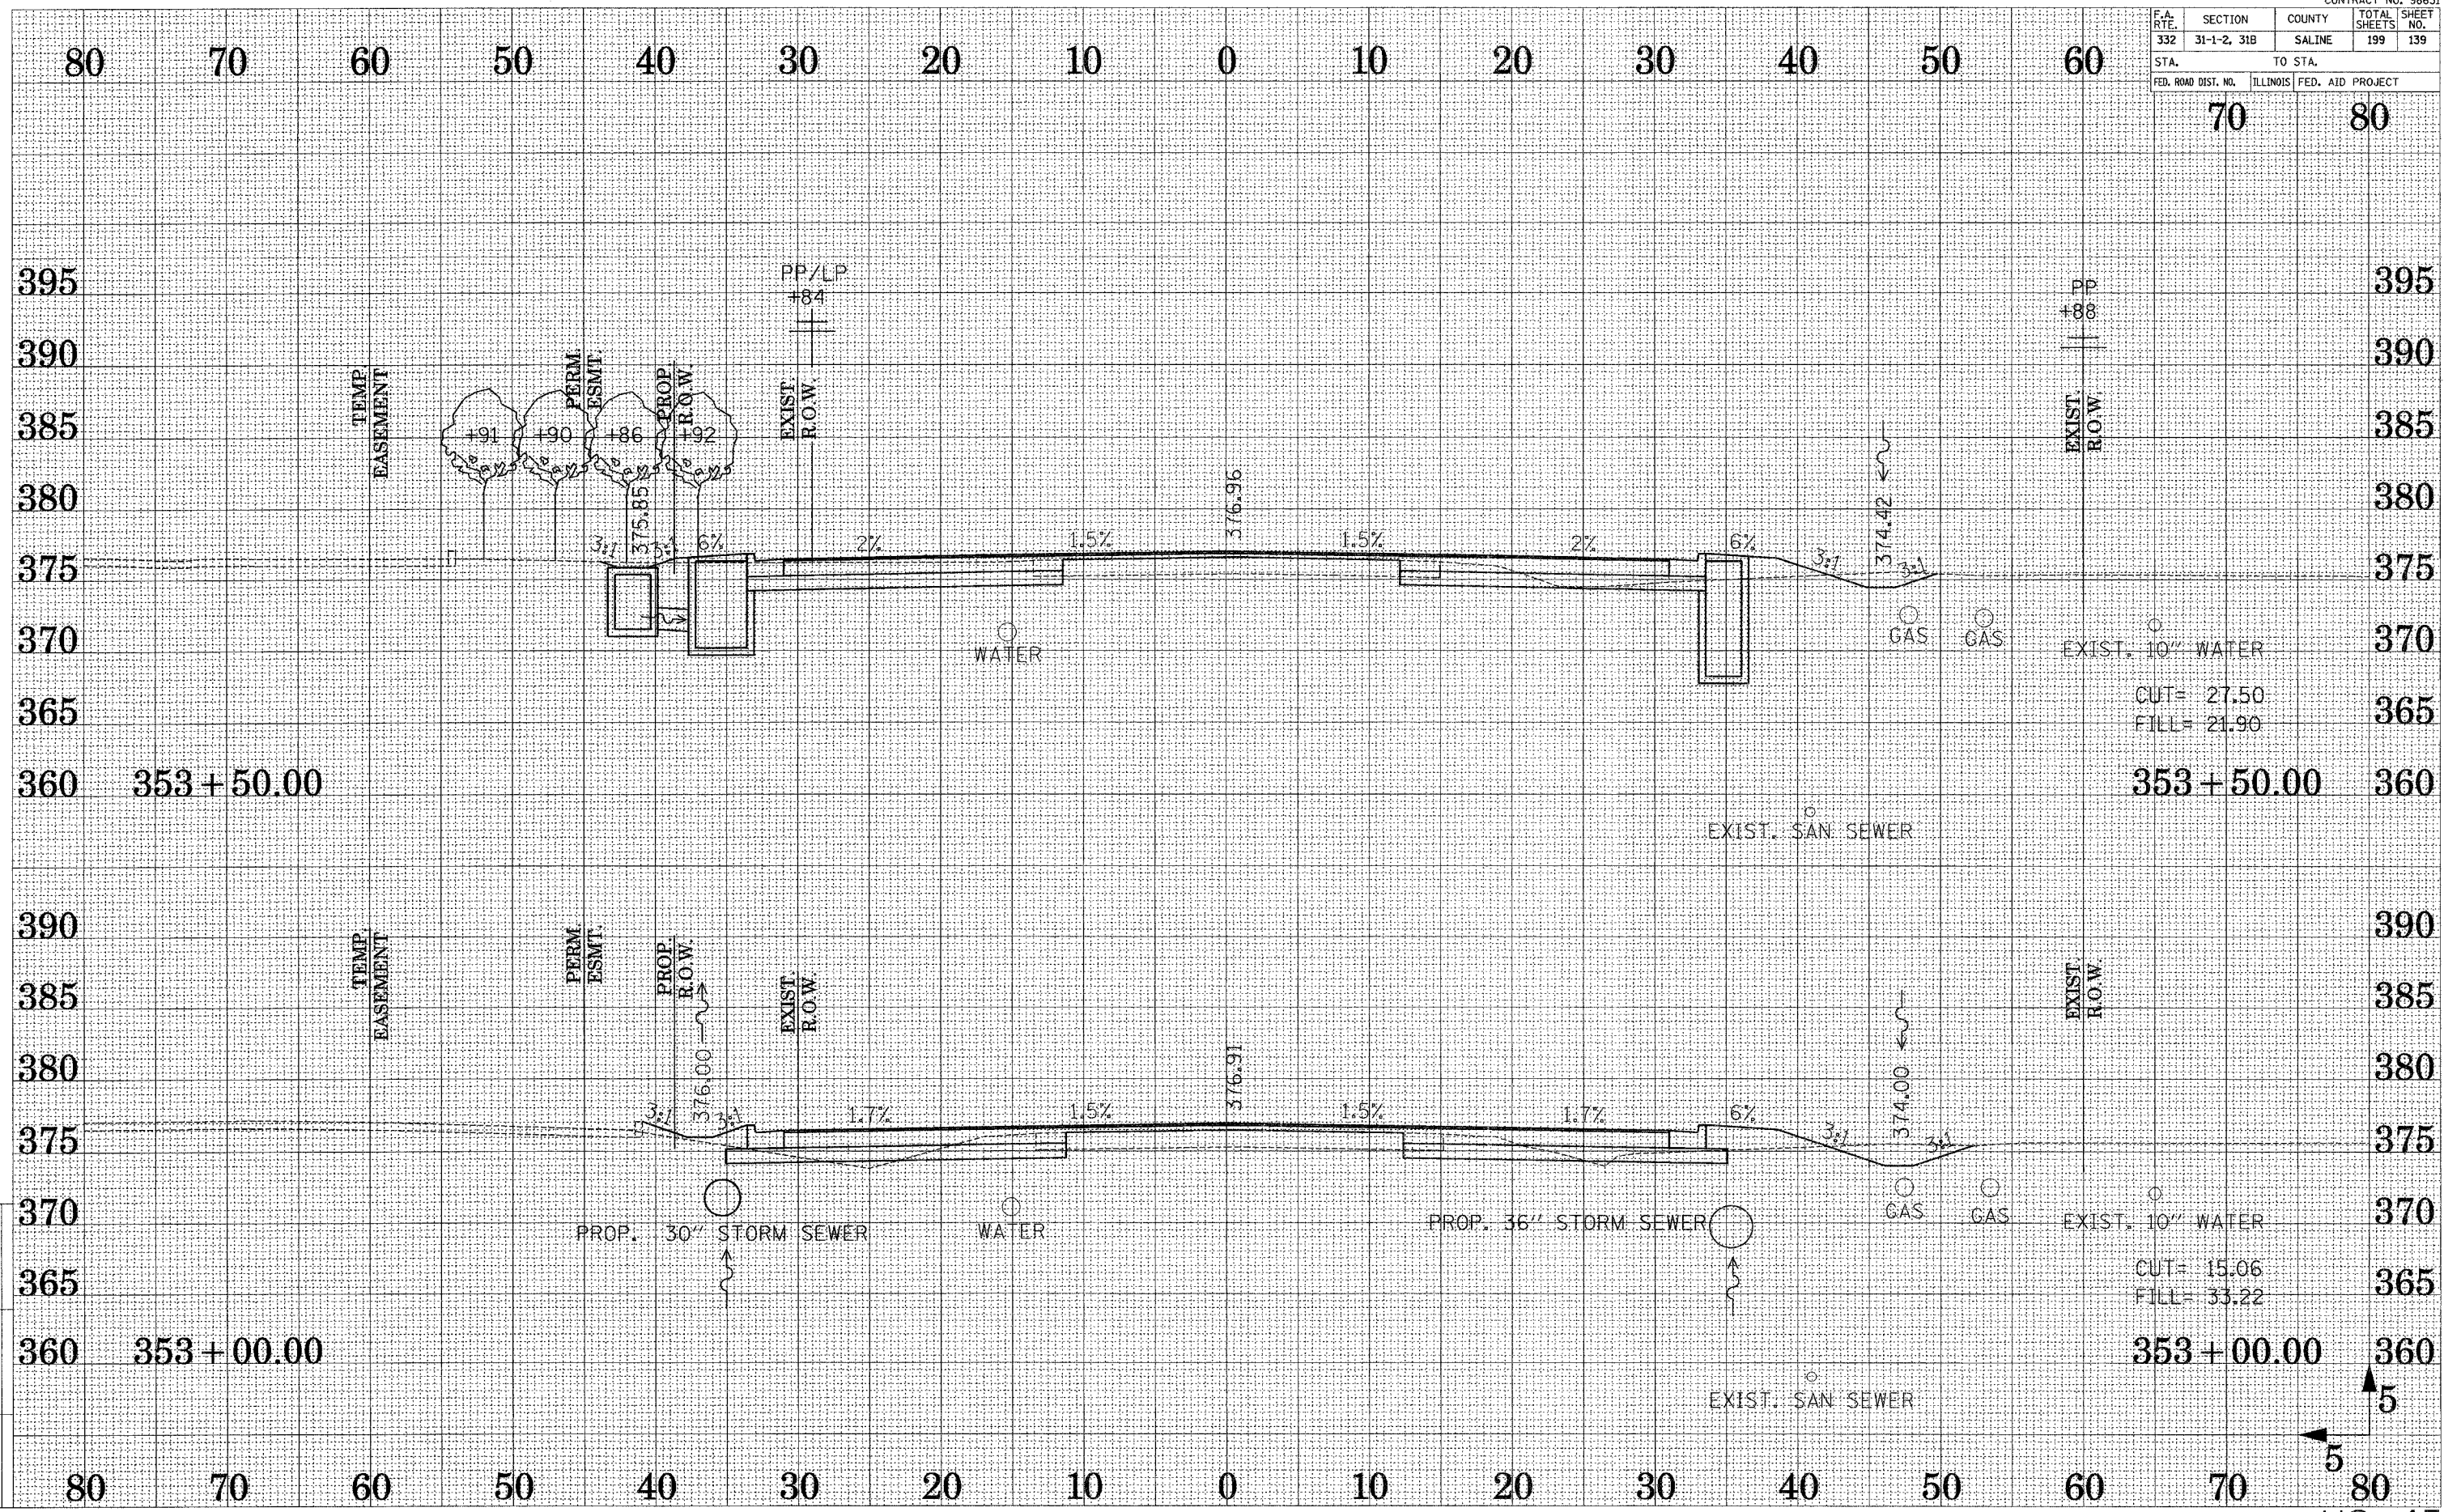

DRAWN BY: AV
 CHECKED BY: DJB

Reference Files
 1802-35864.dgn

