


F.A. RTE.	SECTION	COUNTY	TOTAL SHEETS	SHEET NO.
332	31-1-2, 31B	SALINE	199	140
STA.		TO STA.		
FED. ROAD DIST. NO.		ILLINOIS FED. AID PROJECT		

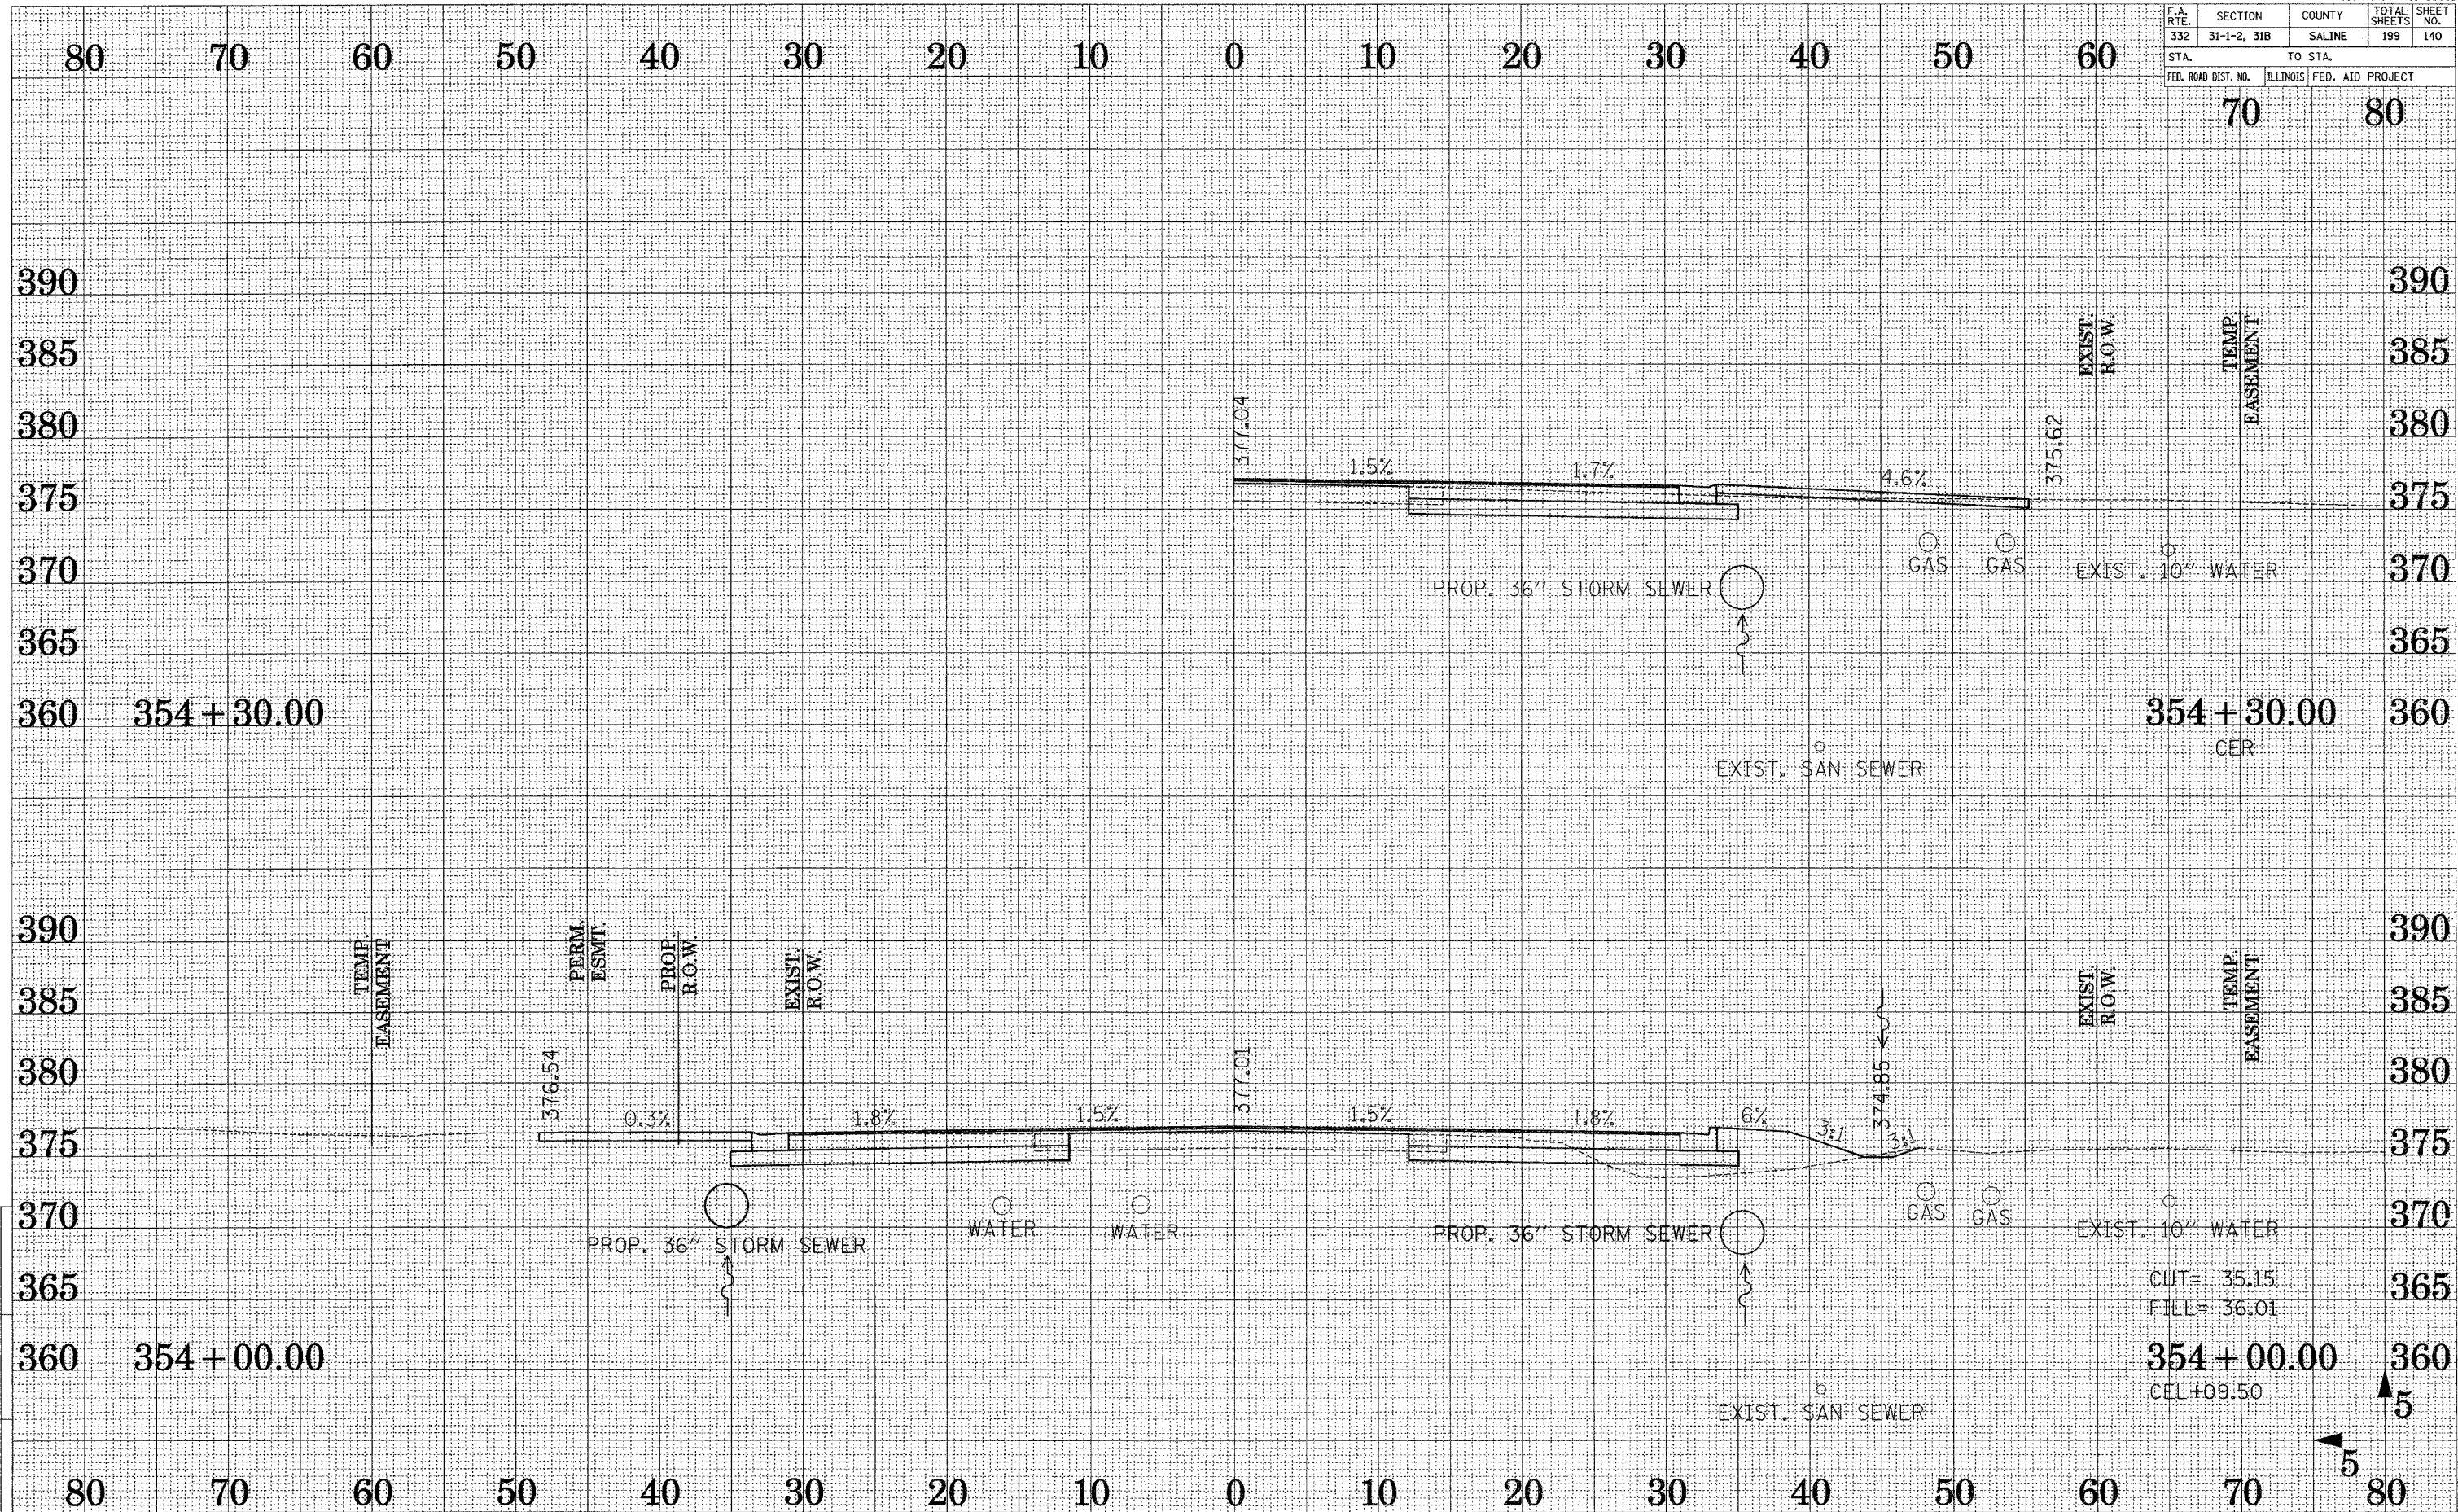

DRAWN BY ...
CHECKED BY ...

Reference Files:
X:\02-3526-4-00

CUT = 35.15
FILL = 36.01
354 + 00.00
CEL +09.50

5
5