


F.A. RTE.	SECTION	COUNTY	TOTAL SHEETS	SHEET NO.
332	31-1-2, 318	SALINE	199	142
STA.		TO STA.		
70		80		

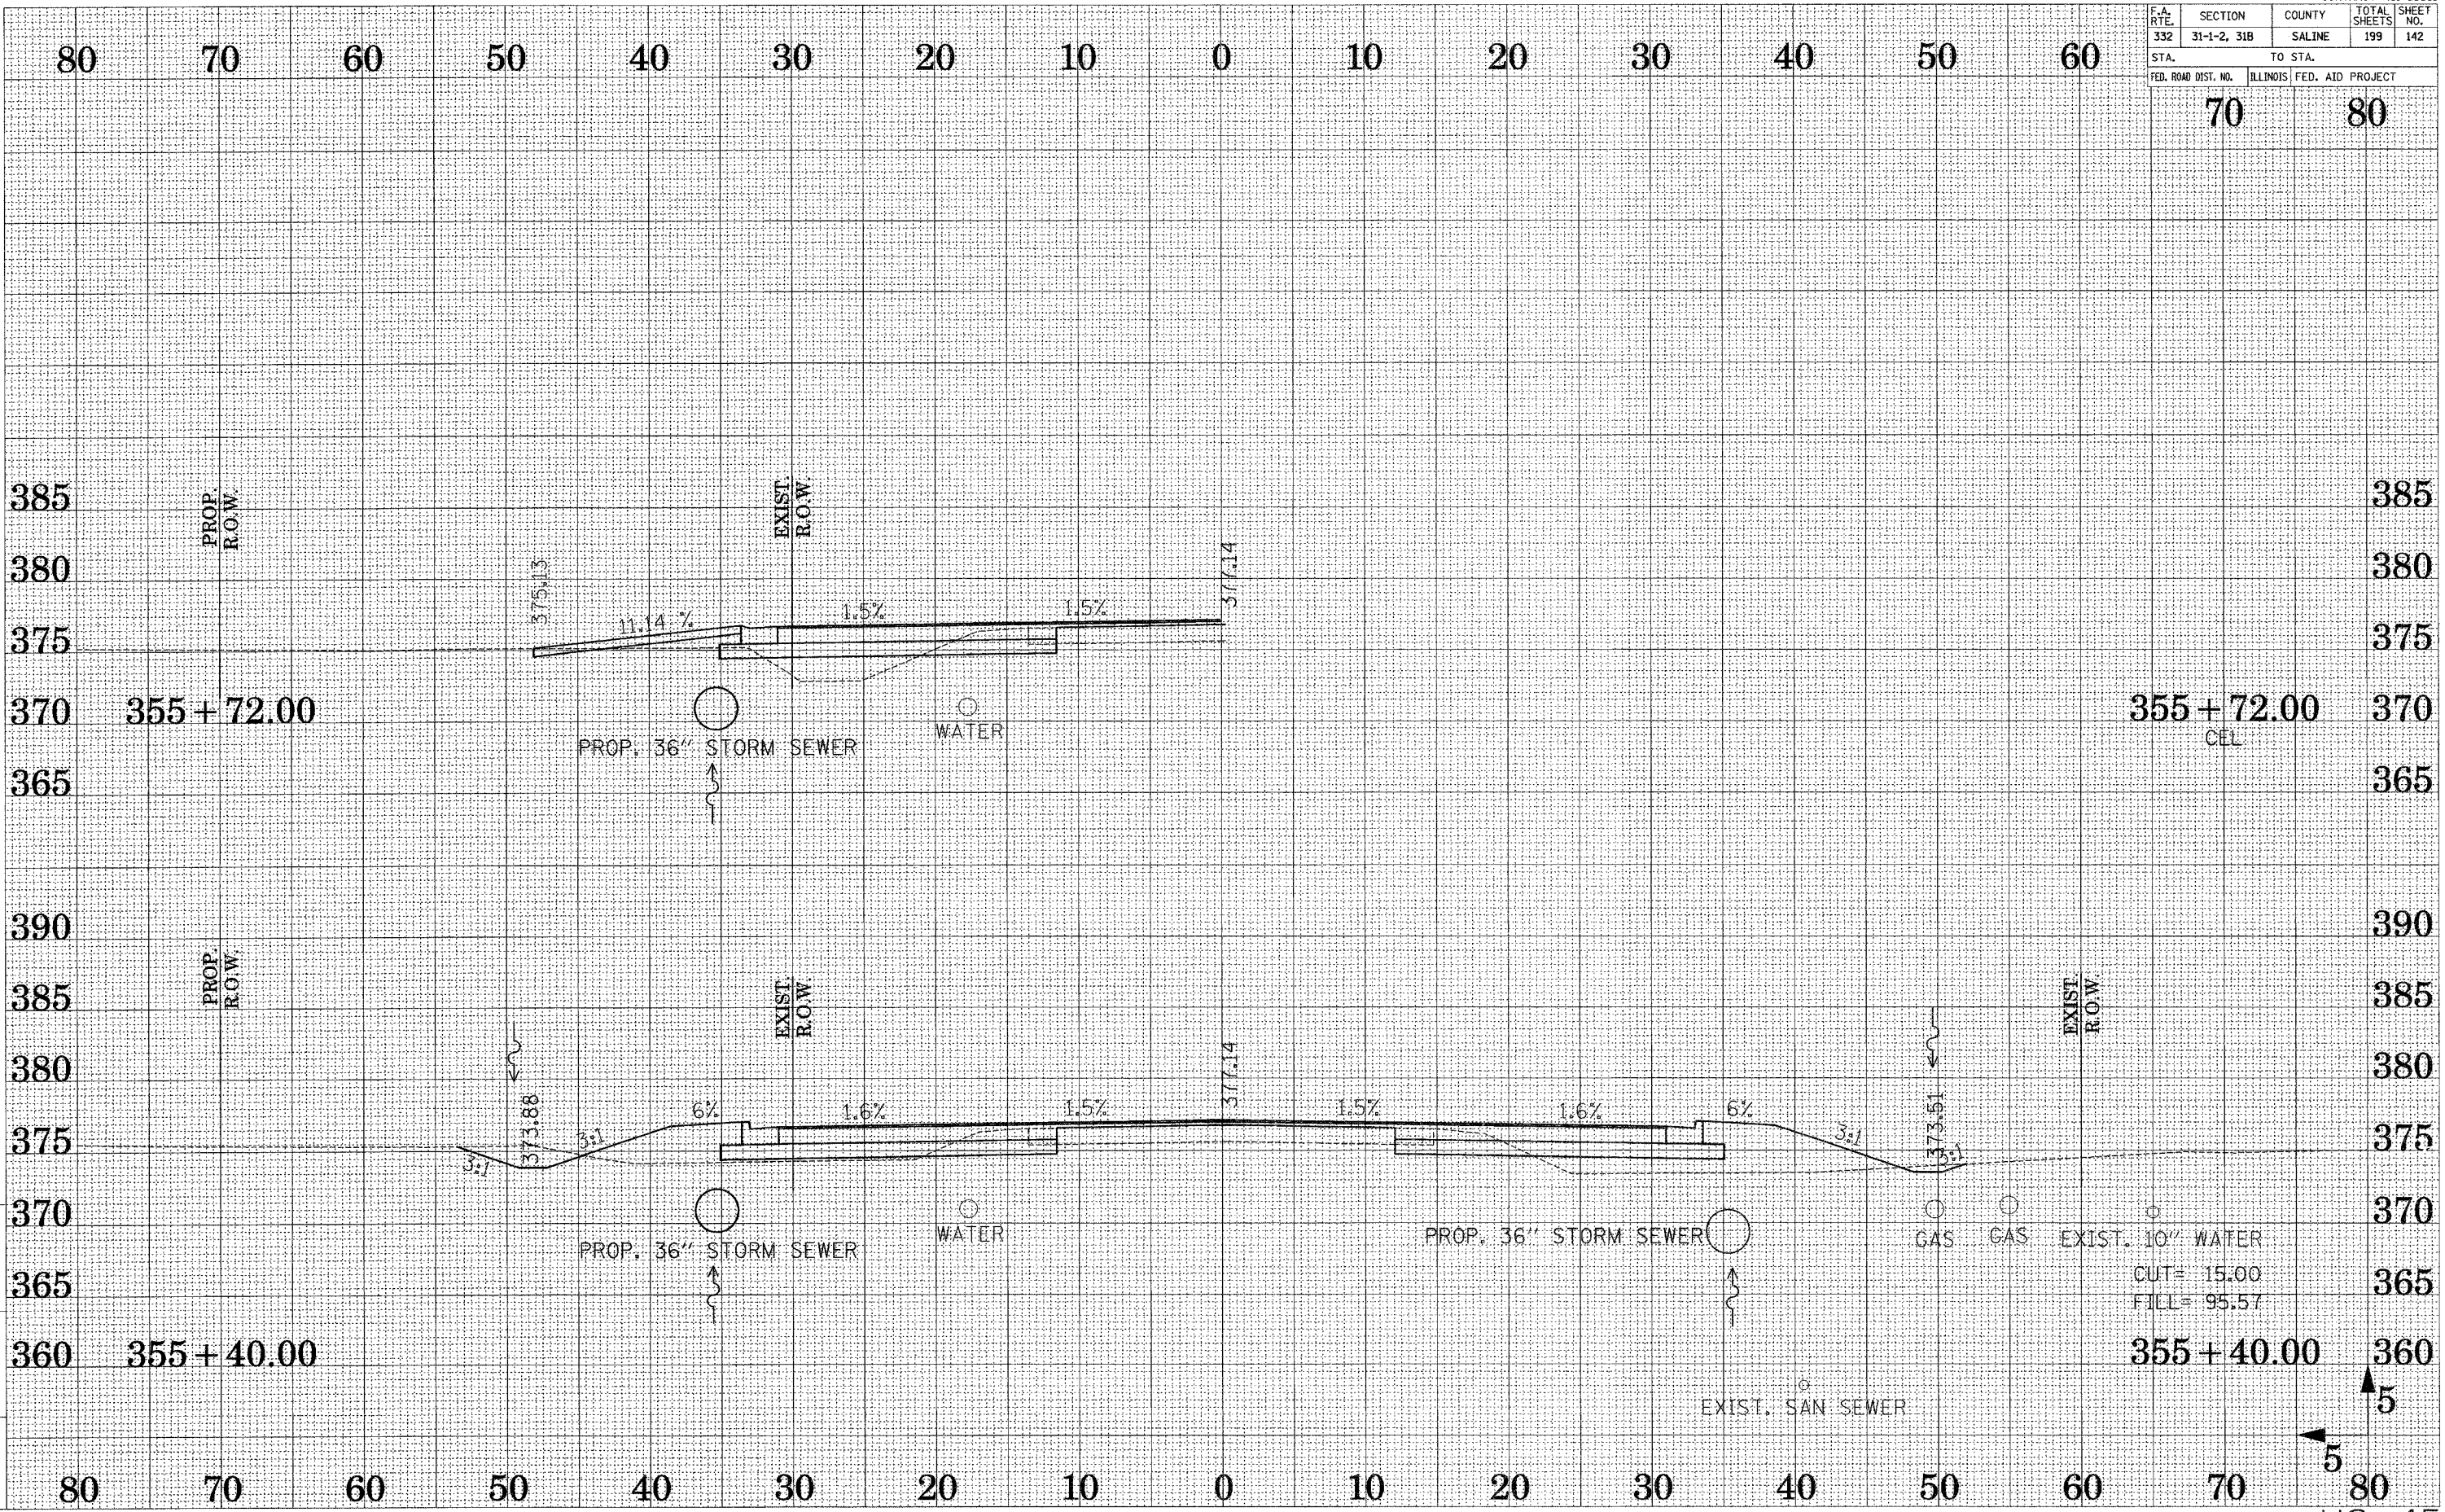

DRAWN BY: J.B.
 CHECKED BY: J.B.

Reference Files
 Active Files
 2025-03-20