


F.A. RTE.	SECTION	COUNTY	TOTAL SHEETS	SHEET NO.
332	31-1-2, 31B	SALINE	199	145
STA.		TO STA.		
FED. ROAD DIST. NO.		ILLINOIS FED. AID PROJECT		

70 80

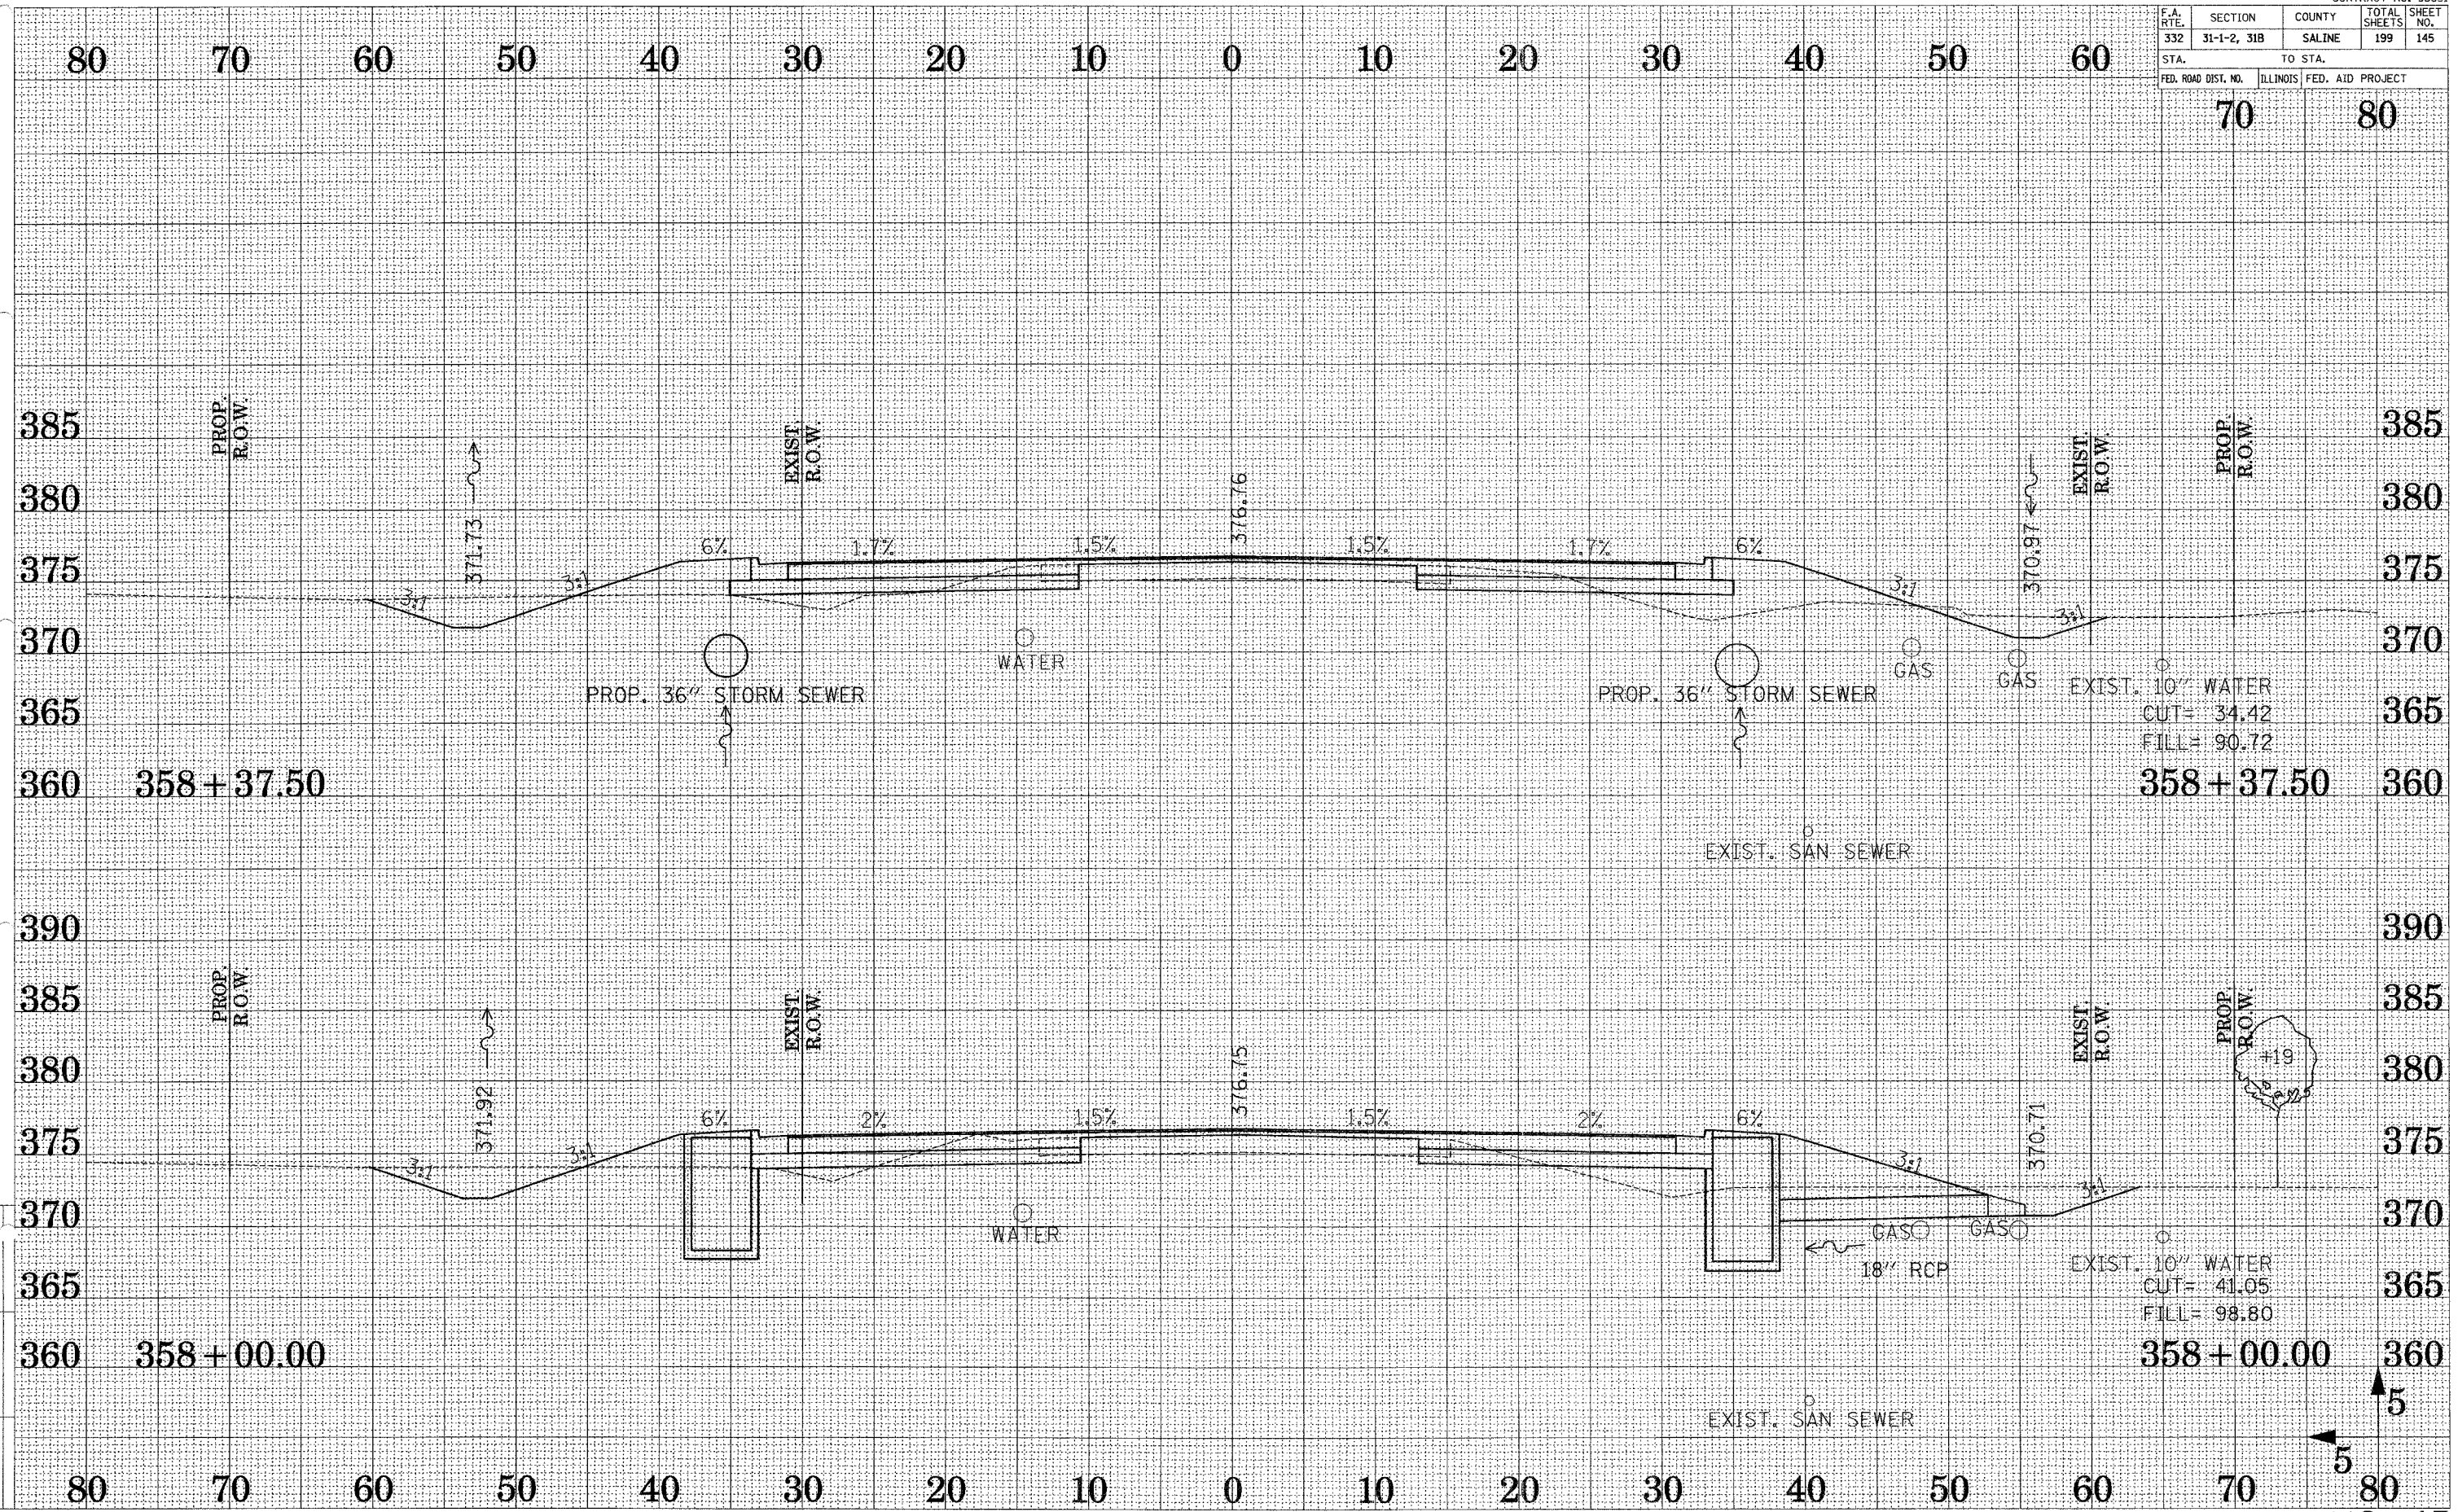

DRAWN BY: J.C. CHECKED BY: D.J.B.

Reference Files: 2002-3554-0101

EXIST. 10" WATER  
 CUT= 34.42  
 FILL= 90.72  
 358+37.50

EXIST. 10" WATER  
 CUT= 41.05  
 FILL= 98.80  
 358+00.00