


F.A. RTE.	SECTION	COUNTY	TOTAL SHEETS	SHEET NO.
332	31-1-2, 31B	SALINE	199	148
STA.		TO STA.		
FED. ROAD DIST. NO.		ILLINOIS	FED. AID PROJECT	

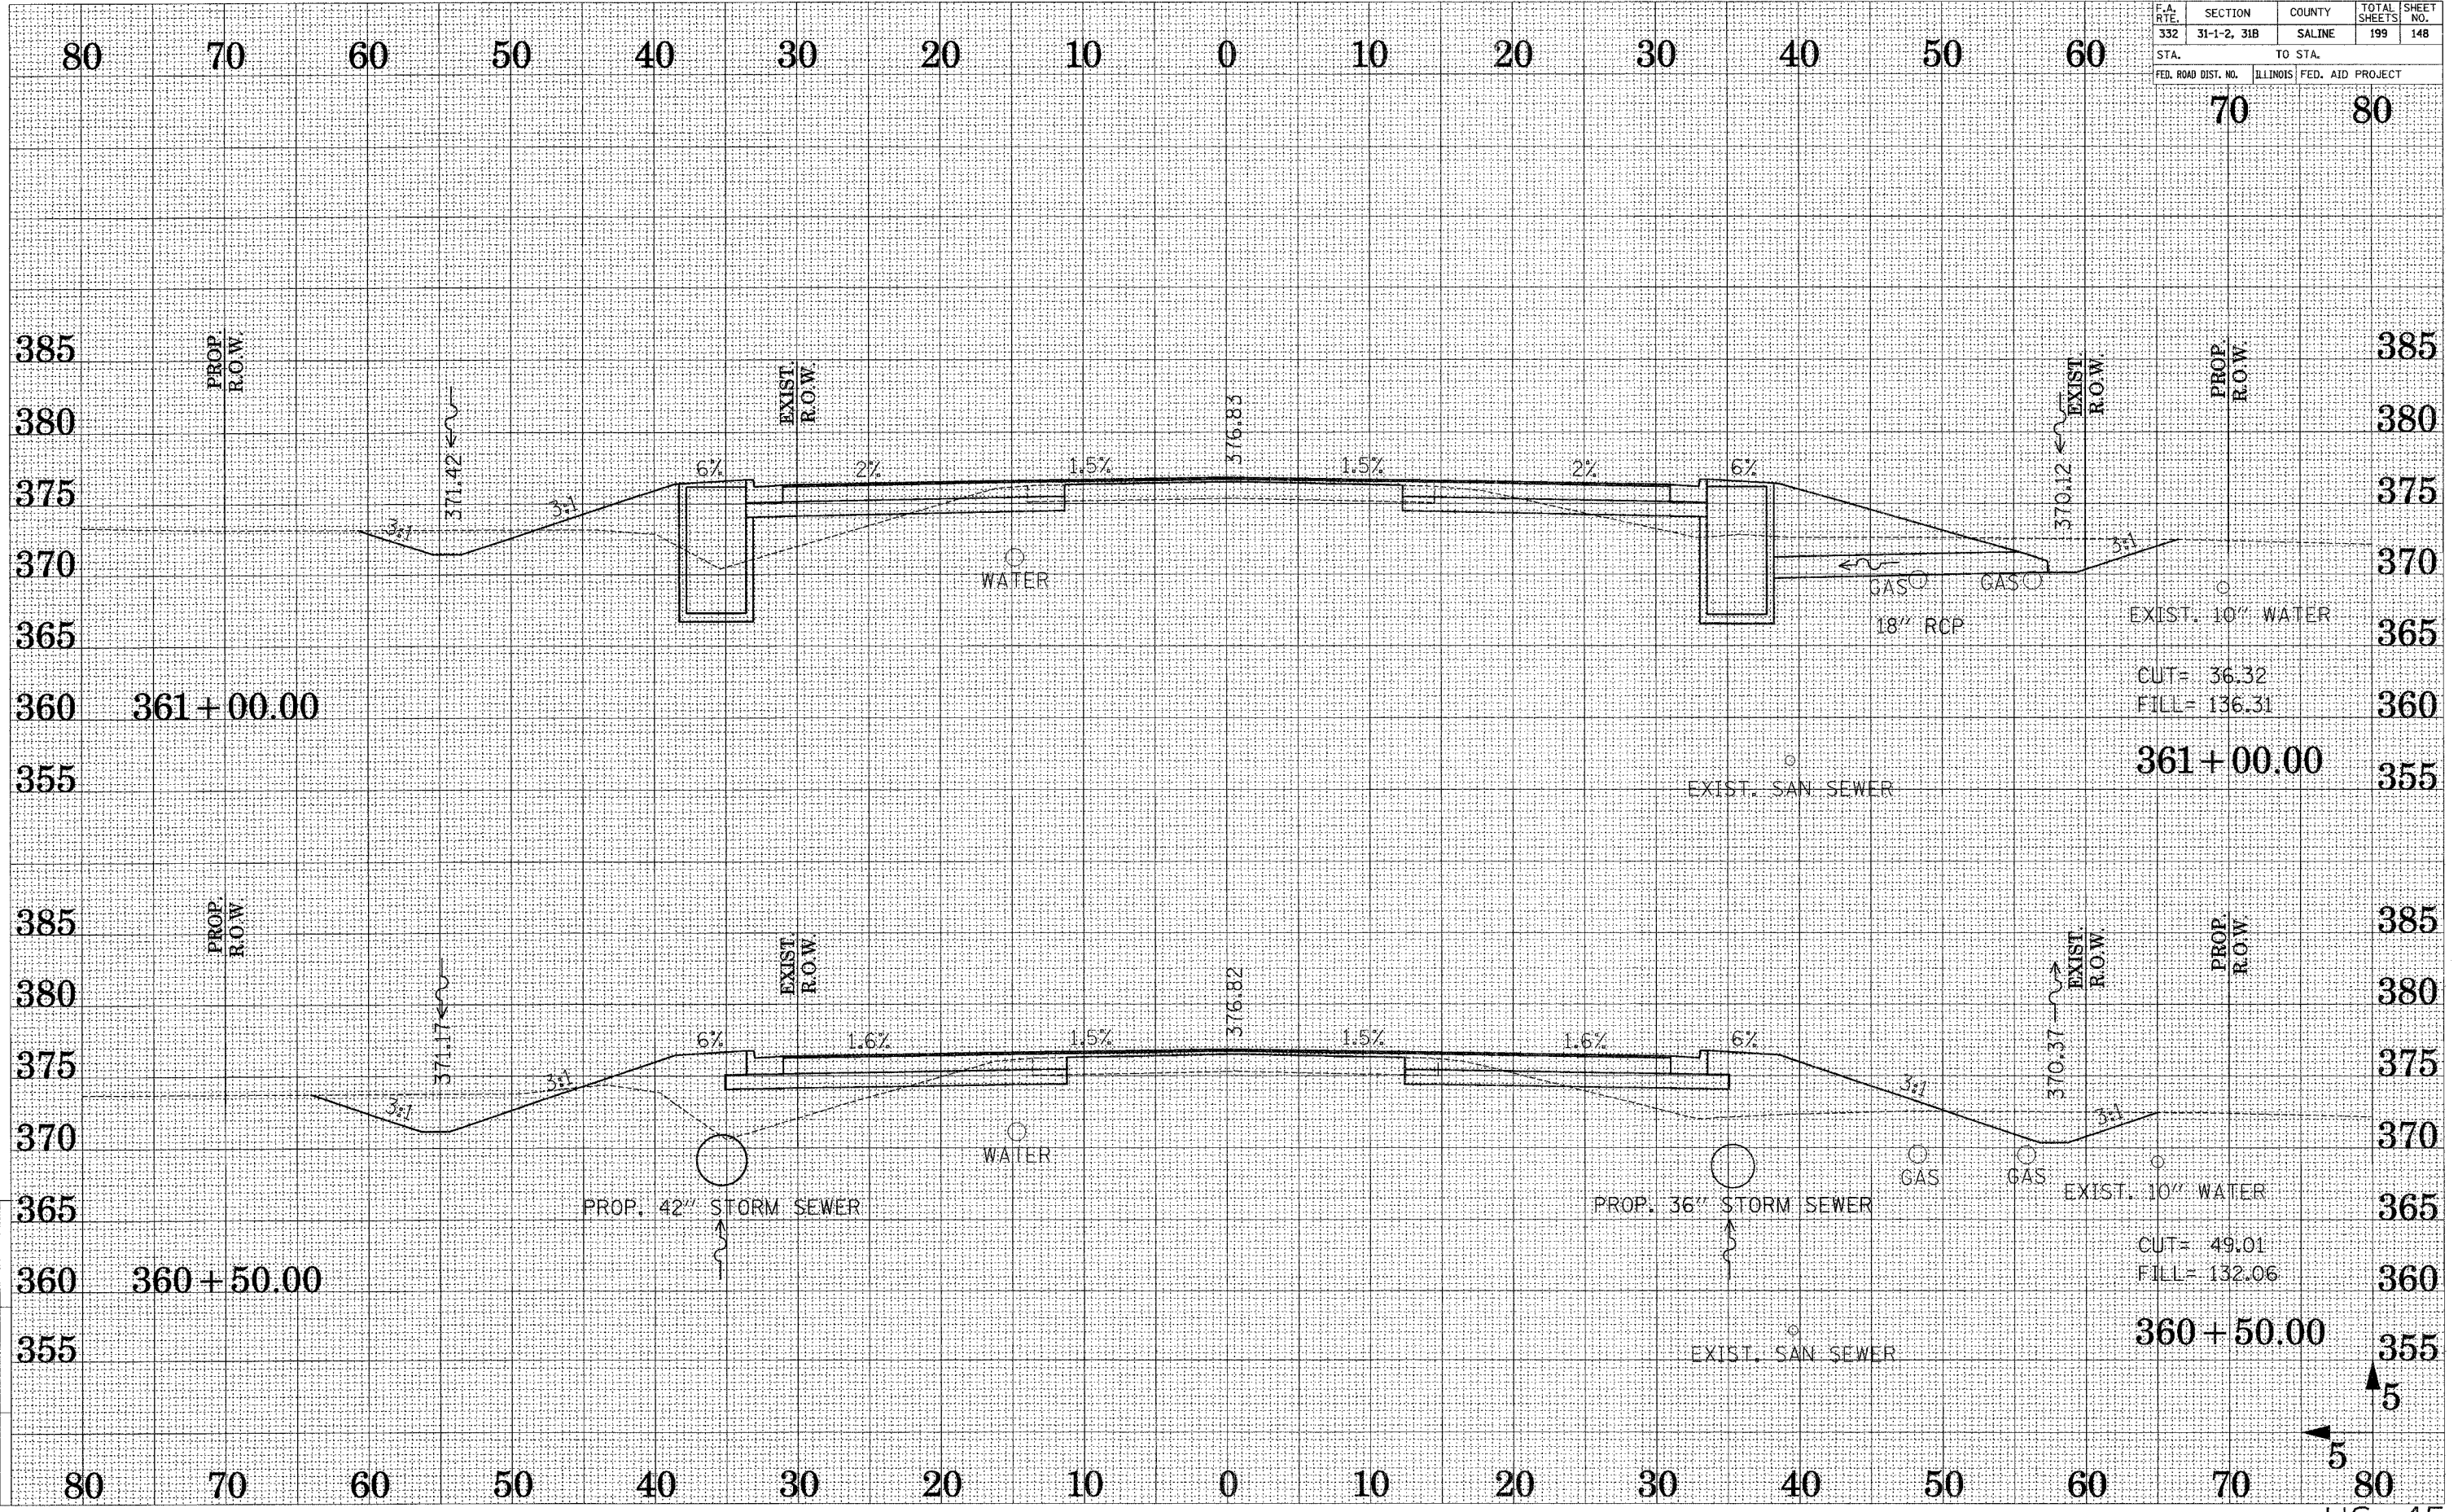

DRAWN BY ...ATL...
CHECKED BY ...DJB...

Reference Files
Active File
x:\02-2558-CAD