


F.A. R.T.E.	SECTION	COUNTY	TOTAL SHEETS	SHEET NO.
332	31-1-2, 31B	SALINE	199	149
STA.		TO STA.		
70		80		
FED. ROAD DIST. NO.	ILLINOIS	FED. AID PROJECT		

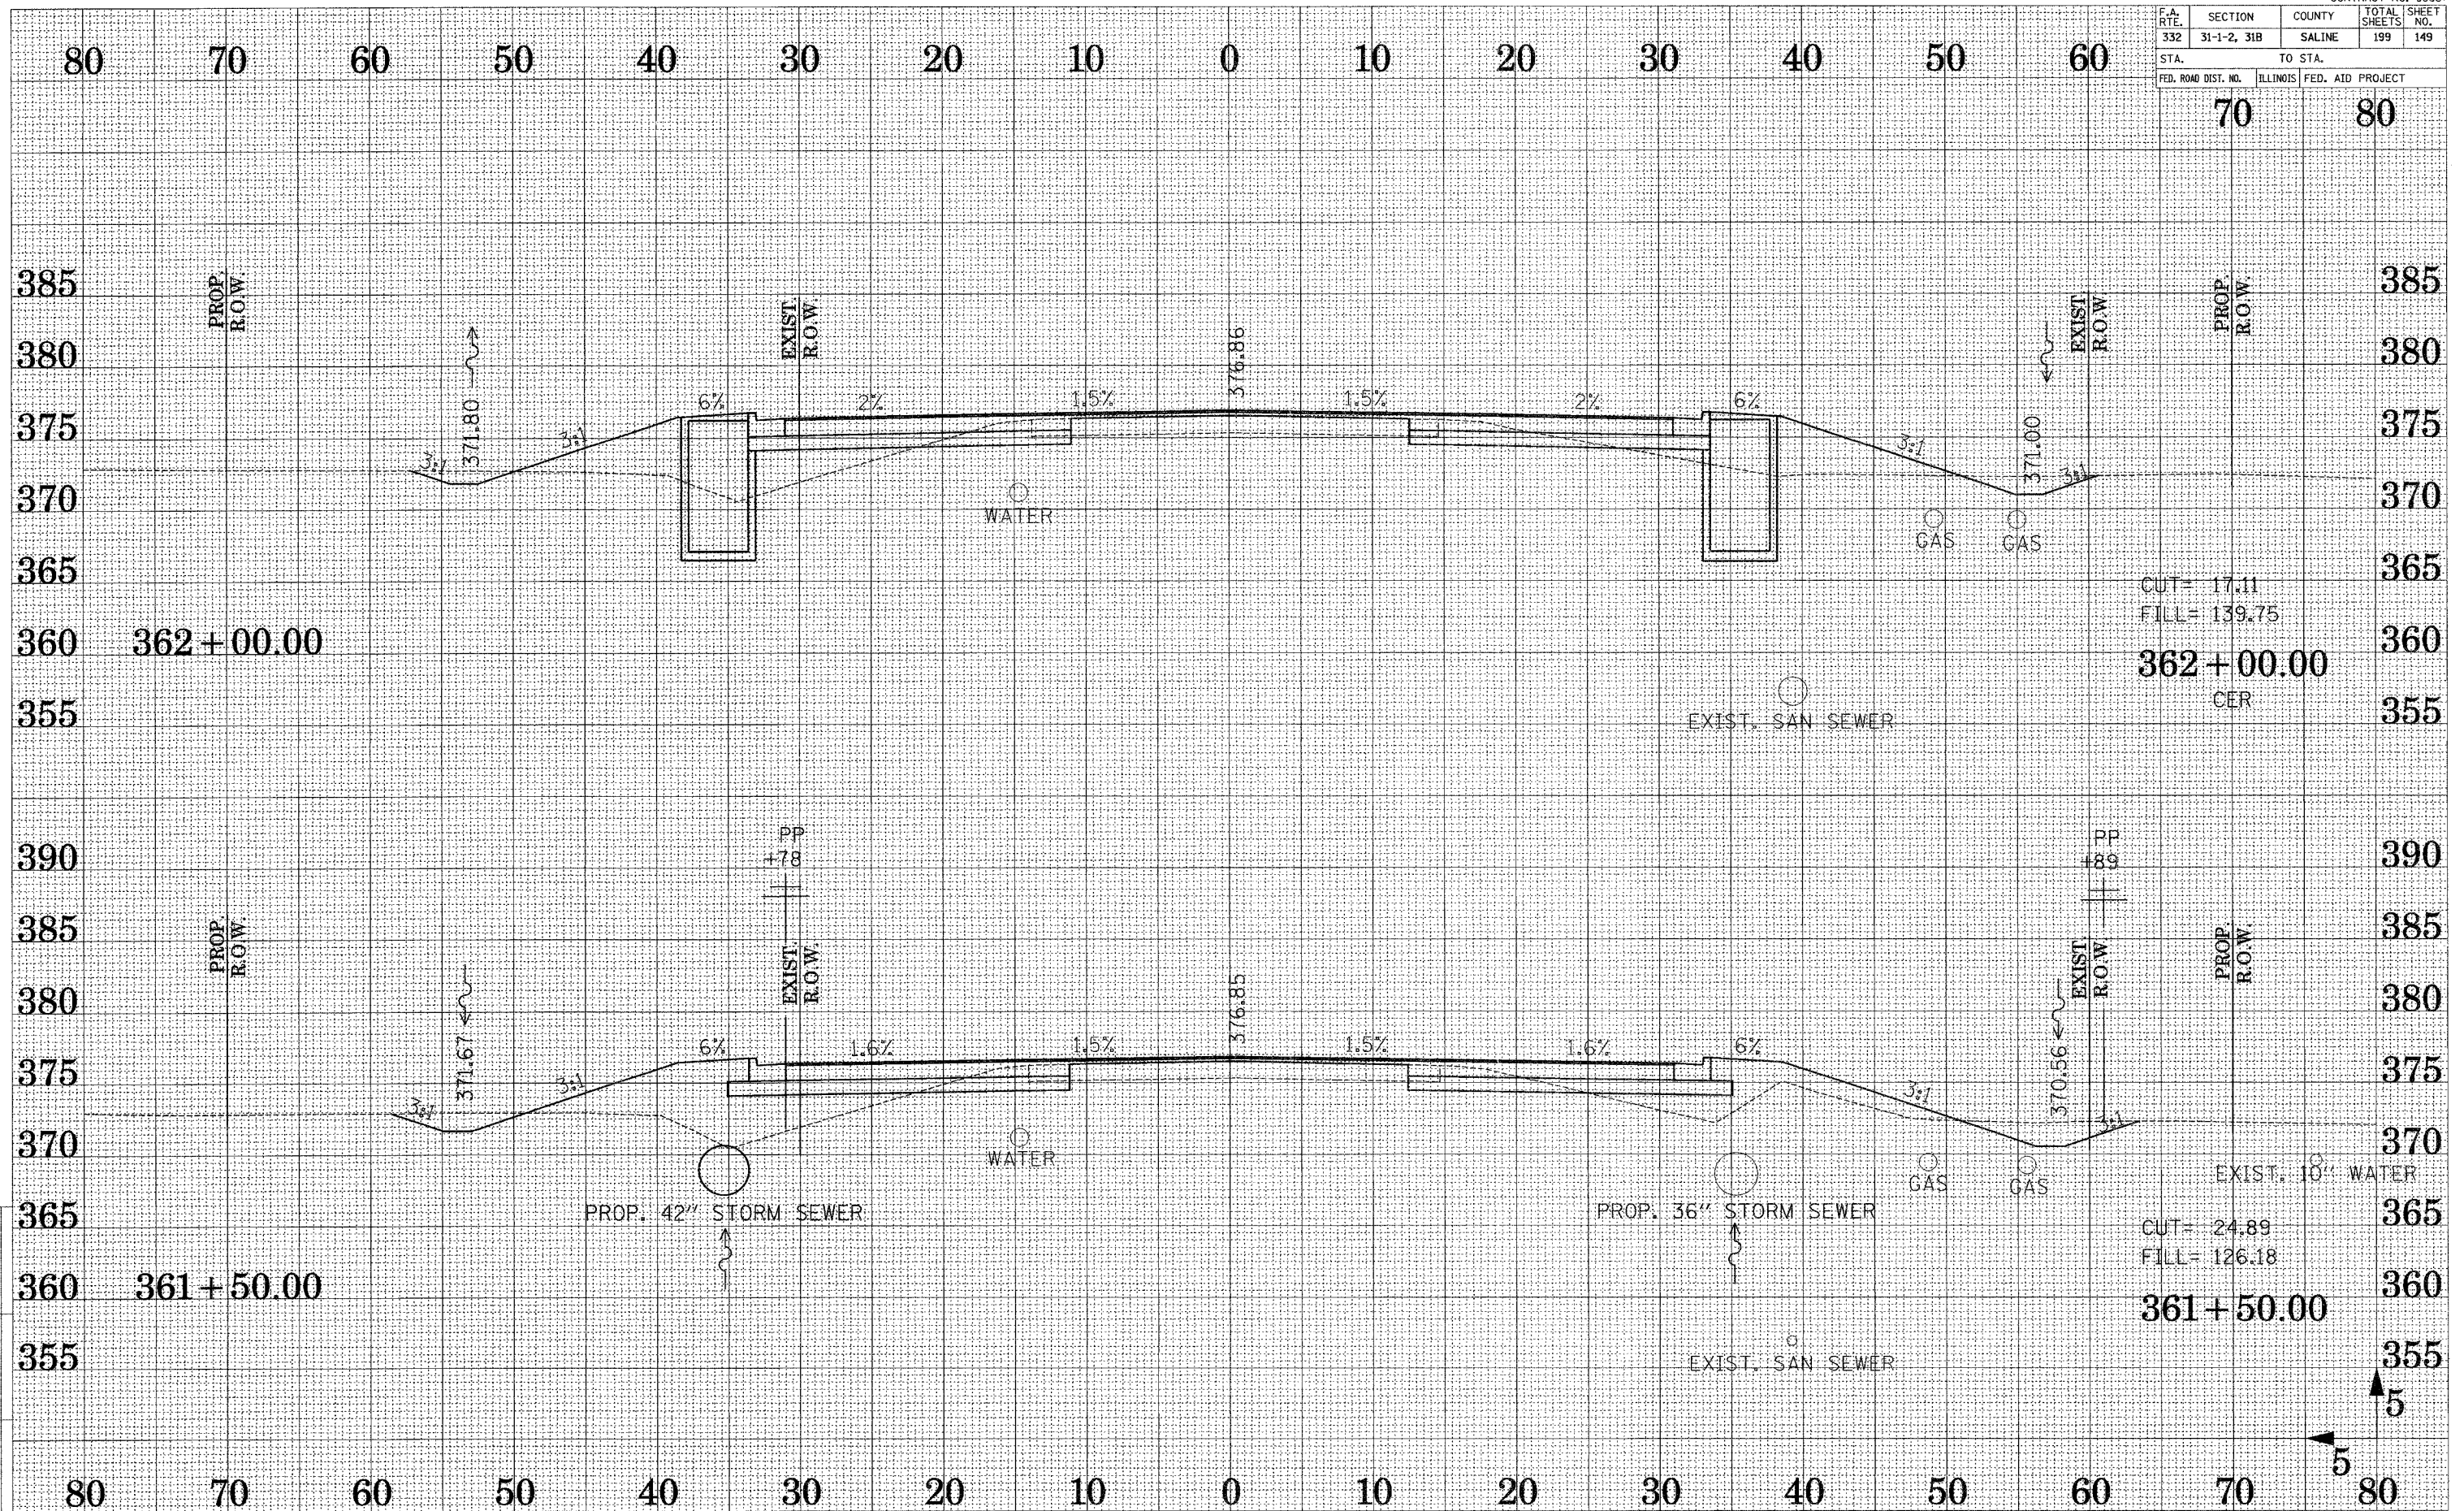

DRAWN BY: AK
CHECKED BY: DJB

Active File: 1402-3564.dgn
Reference File: