


F.A. RTE.	SECTION	COUNTY	TOTAL SHEETS	SHEET NO.
332	31-1-2, 31B	SALINE	199	150
STA.		TO STA.		
FED. ROAD DIST. NO.		ILLINOIS	FED. AID PROJECT	

70 80

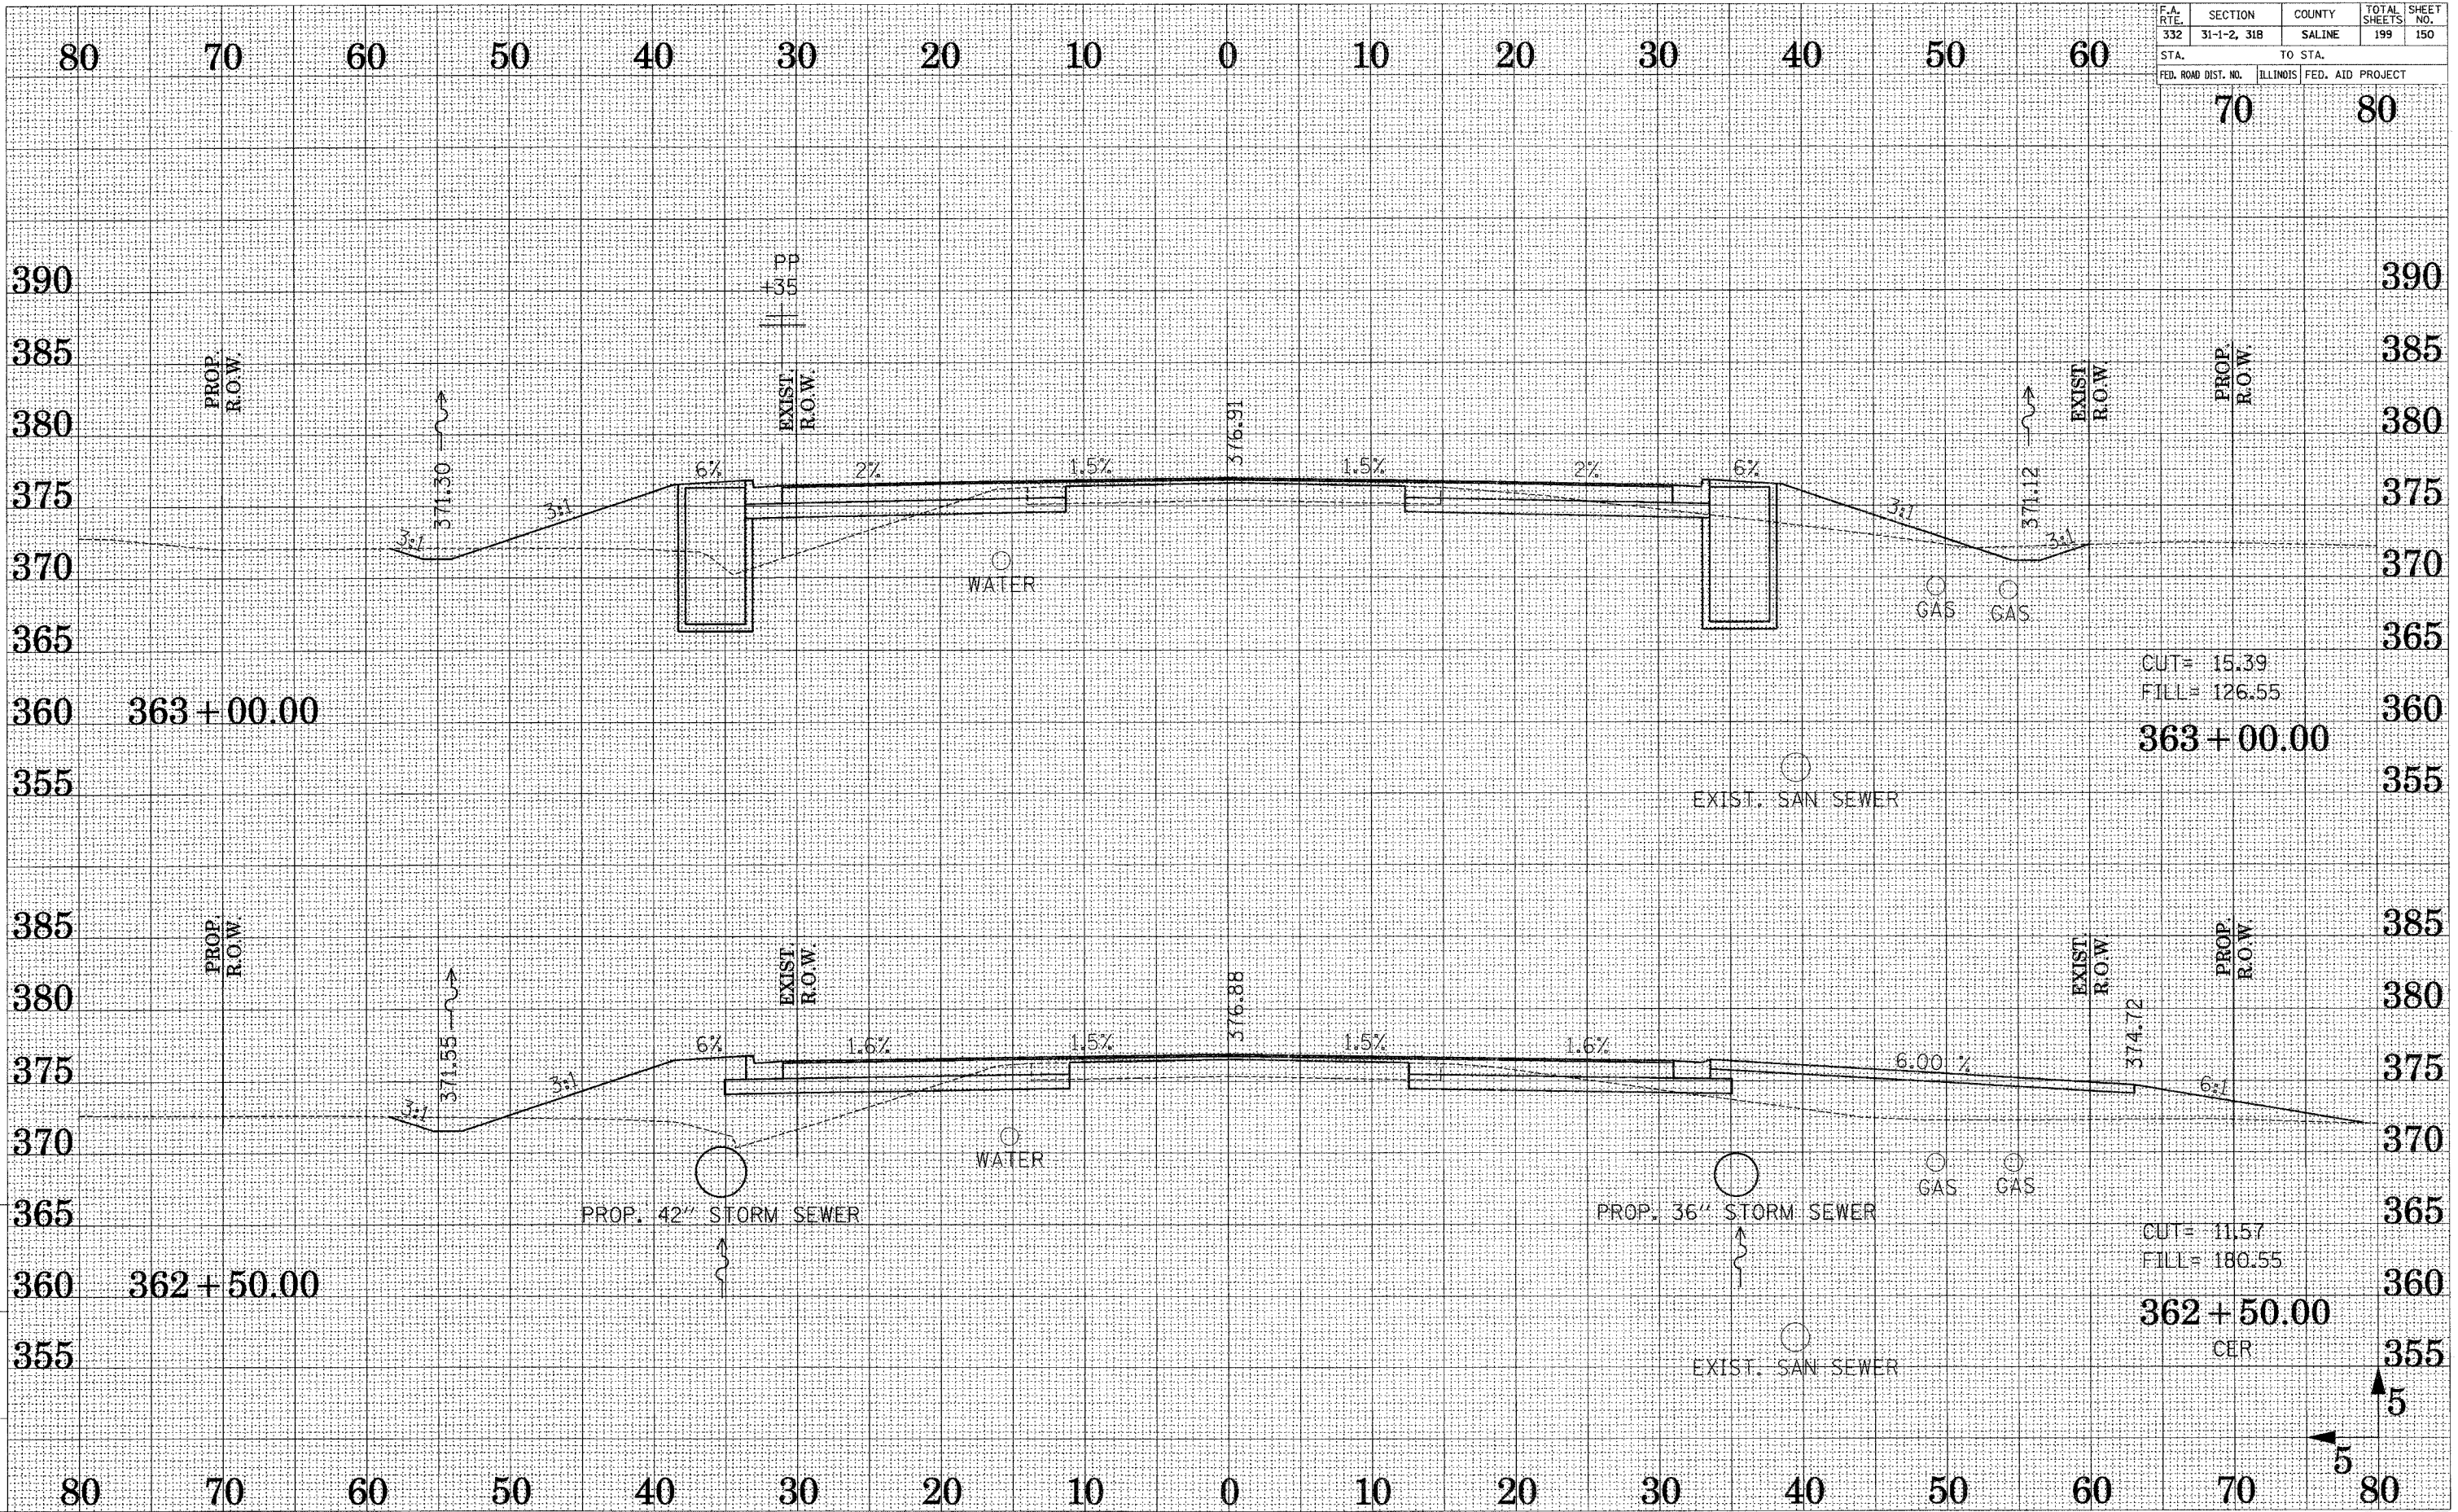

CUT= 15.39  
FILL= 126.55

363+00.00

CUT= 11.57  
FILL= 180.55

362+50.00

CER

DRAWN BY  
CHECKED BY

Reference Files  
Active Files