


F.A. RITE	SECTION	COUNTY	TOTAL SHEETS	SHEET NO.
332	31-1-2, 31B	SALINE	199	154
STA.		TO STA.		
FED. ROAD DIST. NO.		ILLINOIS	FED. AID PROJECT	

70 80

DRAWN BY ...
CHECKED BY ...

Reference Files
Active Files

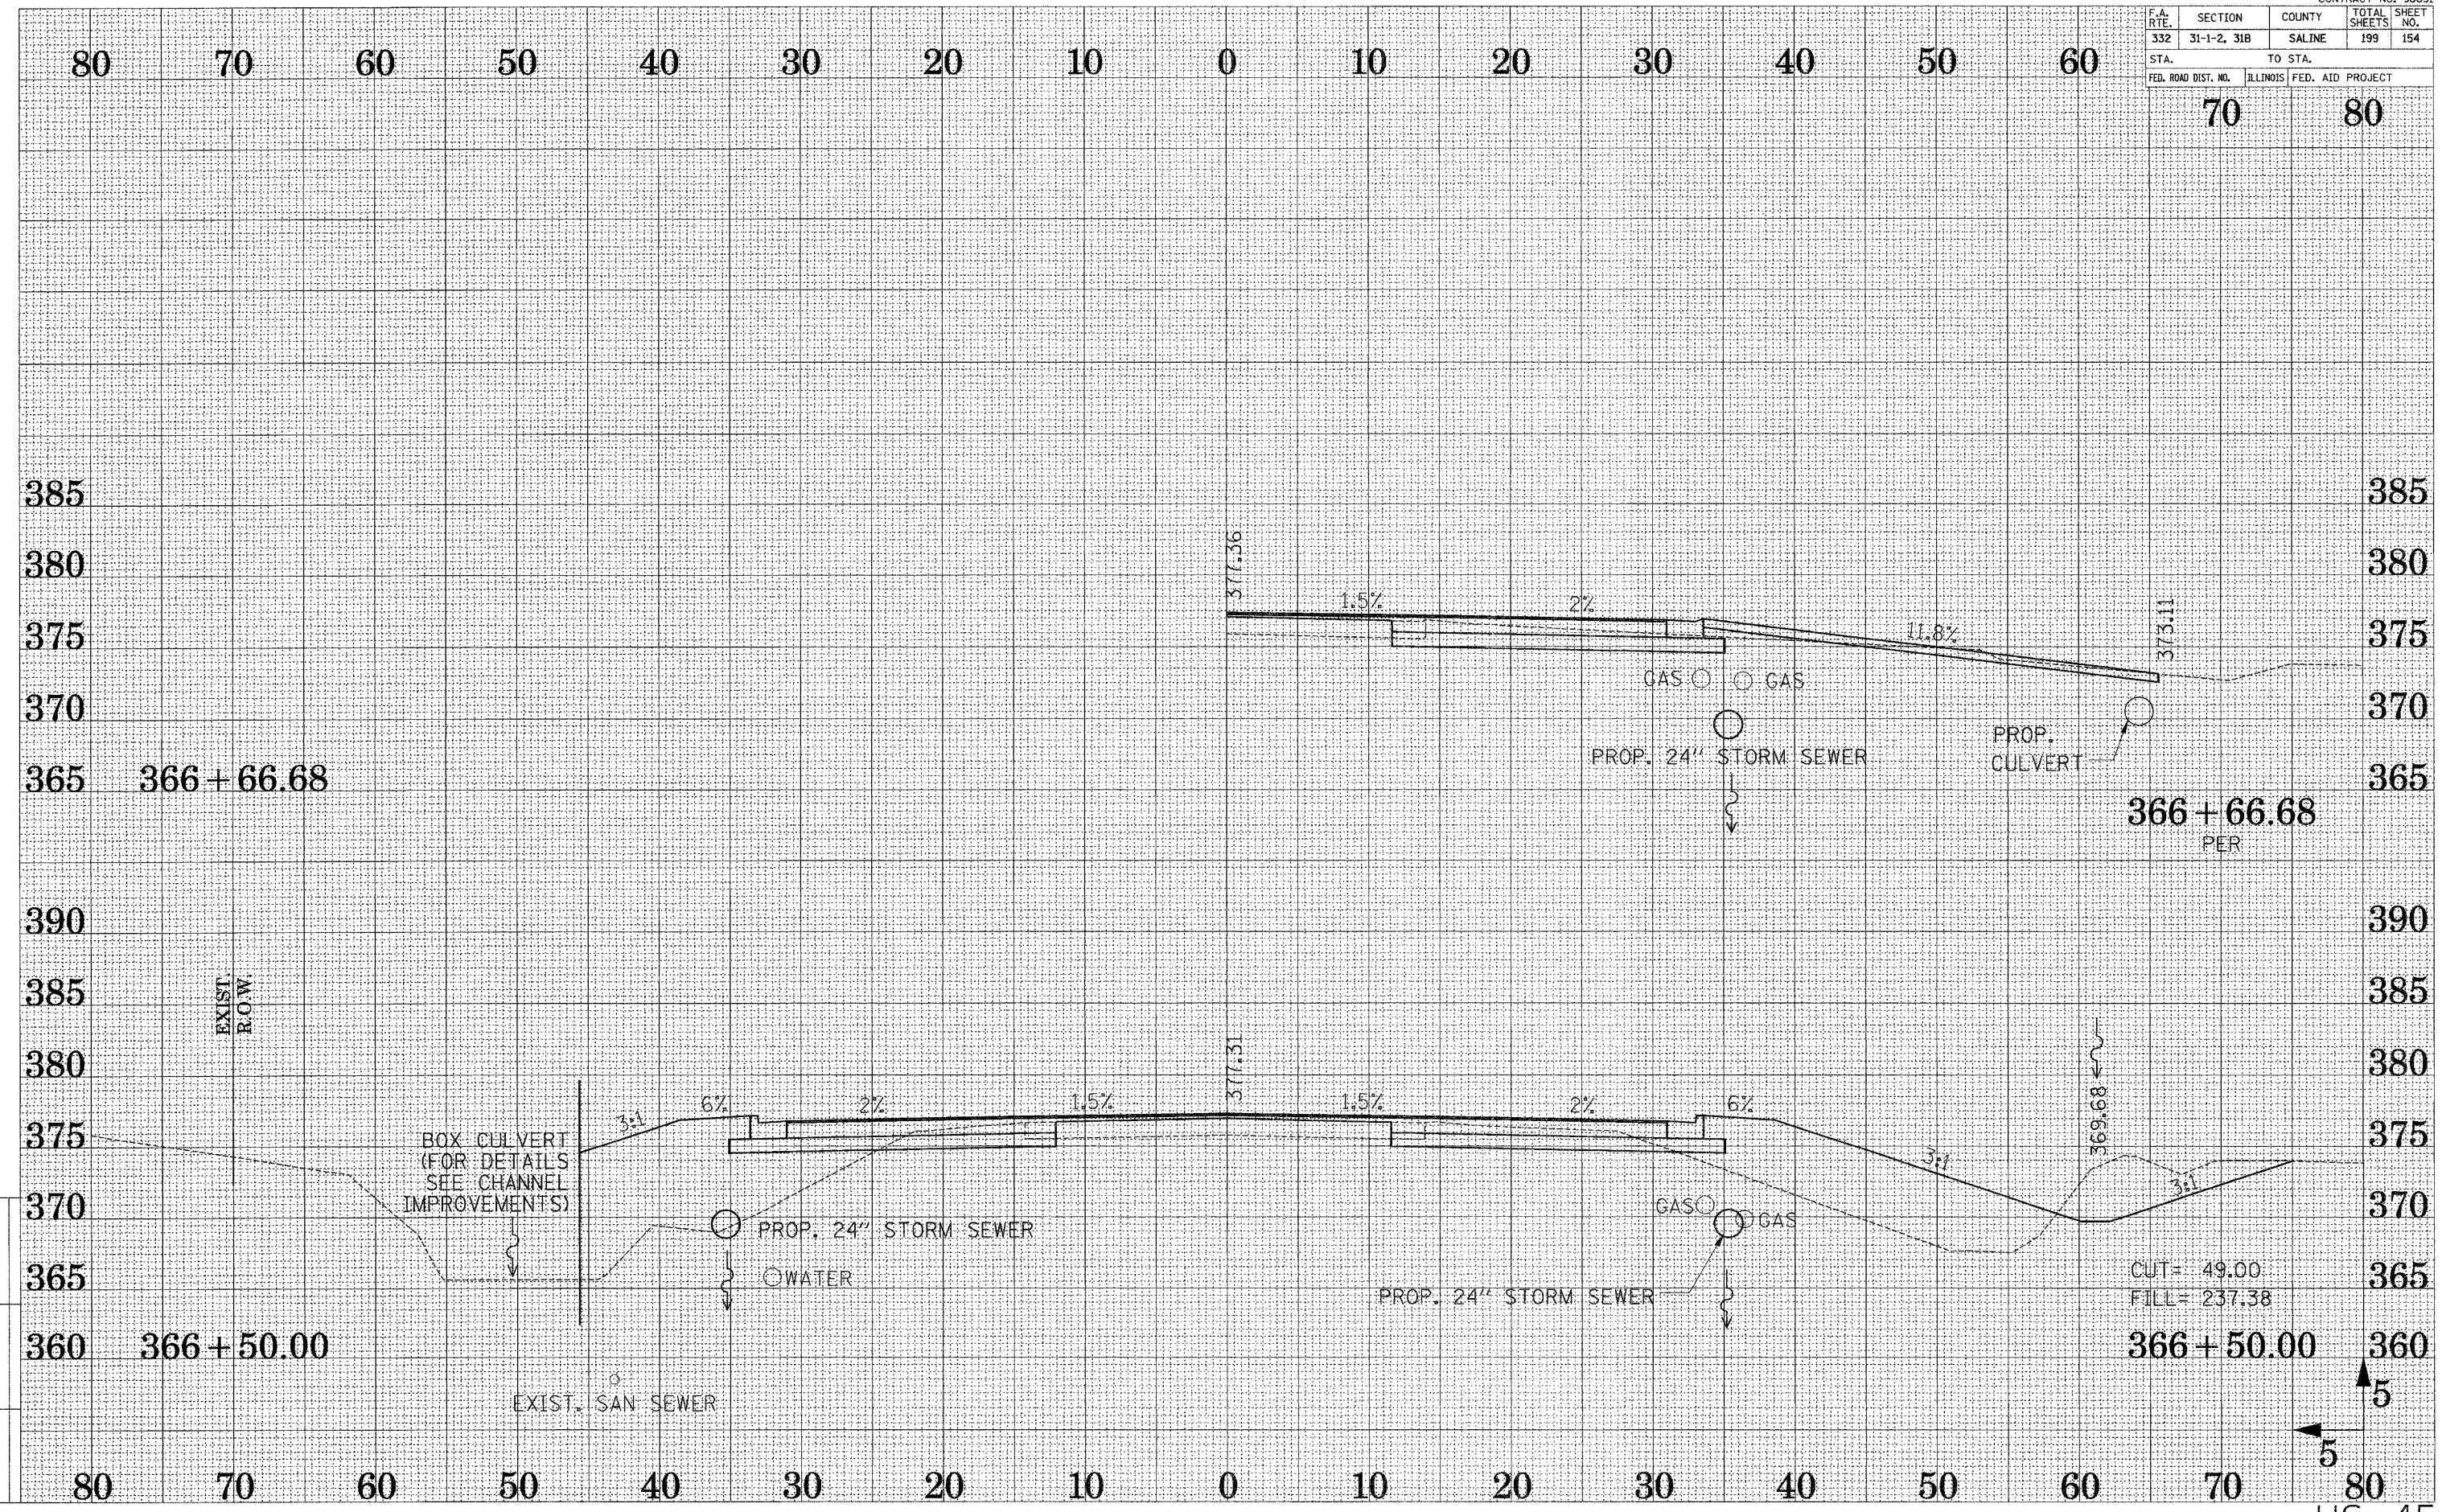

CUT = 49.00
FILL = 237.38

5
5